

DO NOT SCALE FROM THIS DRAWING
 ALL DIMENSIONS TO BE CONFIRMED ON SITE BY THE CONTRACTOR PRIOR TO CONSTRUCTION


HEALTH AND SAFETY INFORMATION
 REF CONSTRUCTION RISKS



NORTH ELEVATION



SOUTH ELEVATION

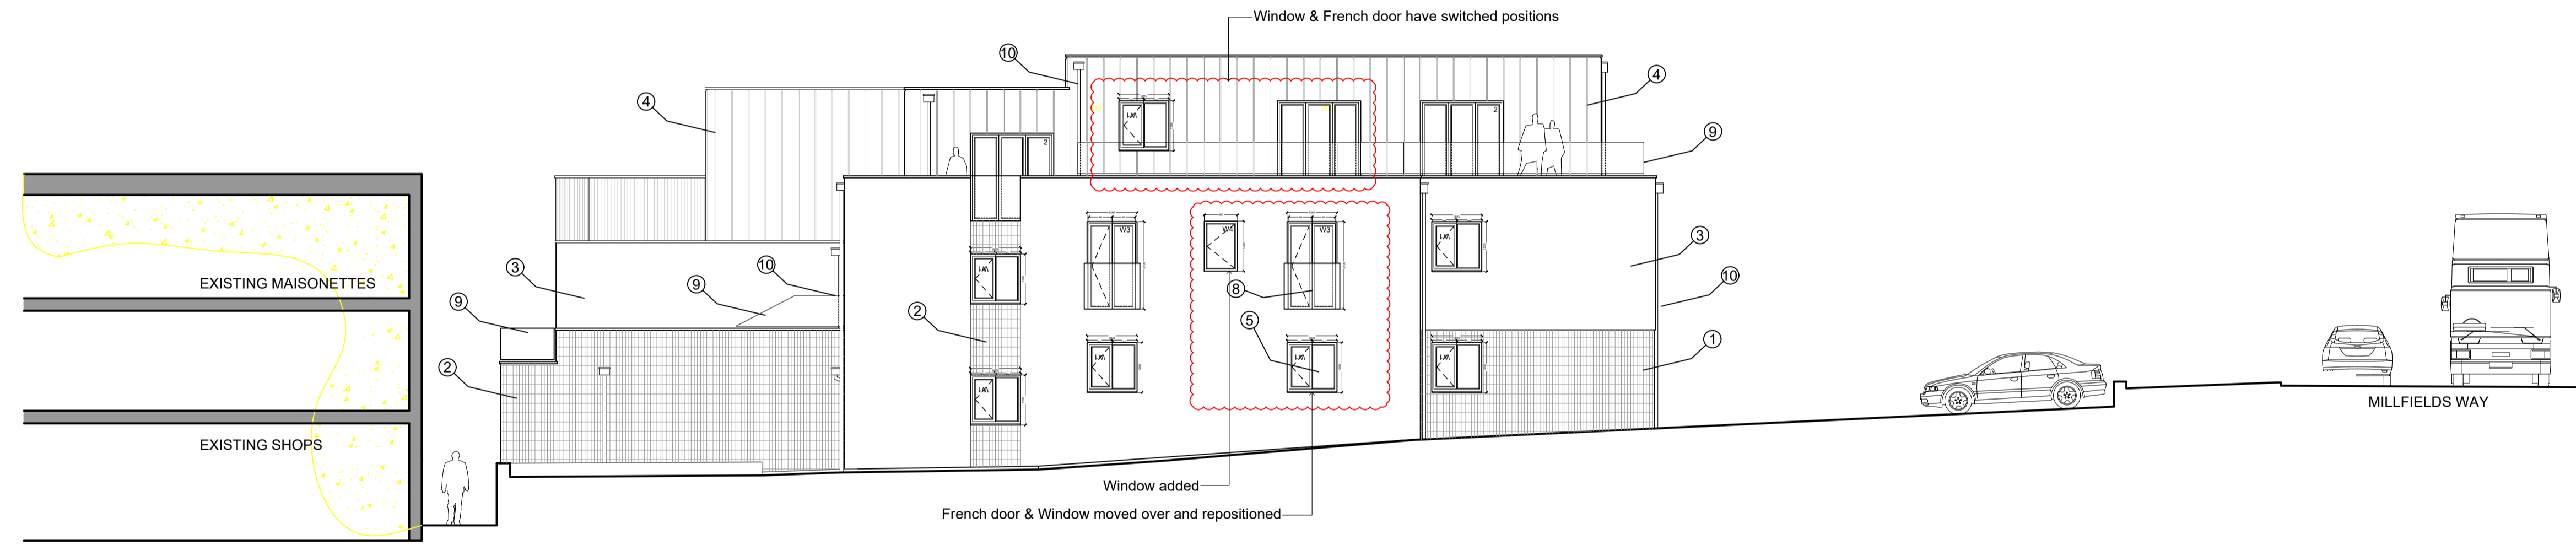

EAST ELEVATION



WEST ELEVATION

- MATERIALS KEY:**
1. TERRACOTTA CLADDING IN VERTICAL TILE FORMAT
 2. GREY CLADDING IN VERTICAL TILE FORMAT
 3. COLOUR-THROUGH RENDER SYSTEM
 4. STANDING SEAM CLADDING
 5. GREY FRAMED WINDOWS
 6. GREY FRAMED DOORS & SHOP FRONT GLAZING
 7. ILLUMINATED SIGNAGE
 8. GLASS GUARDING TO JULIET BALCONIES
 9. GLASS GUARDING TO TERRACES
 10. GALVANISED DOWNPIPES IN GREY FINISH TO MATCH WINDOWS & DOORS

| REV | DATE | CHK | AMENDMENTS |
|-----|----------|-----|-------------|
| 00 | 08/08/17 | TB | FIRST ISSUE |

UNIT A
 Homefield Rd
 Haverhill
 Suffolk
 CB9 8QP
 tel: 01440 760090
 email: info@radfordgroup.co.uk
 www.radfordgroup.co.uk



CLIENT
Radford Homes

PROJECT
**The Vixen, Millfields Way
 Haverhill, Suffolk CB9 0JB**

DRAWING
Proposed Elevations

| PRELIMINARY | | | |
|--------------|-------|-------------|-----|
| SCALE | PAPER | DATE | REV |
| 1:100 | A1 | August 2017 | 00 |
| DWG NO | REV | | |
| RH101_SW_210 | 00 | | |