




01 Key Plan
100

03 Proposed First Floor
100 1:100 @ A1
1:200 @ A3

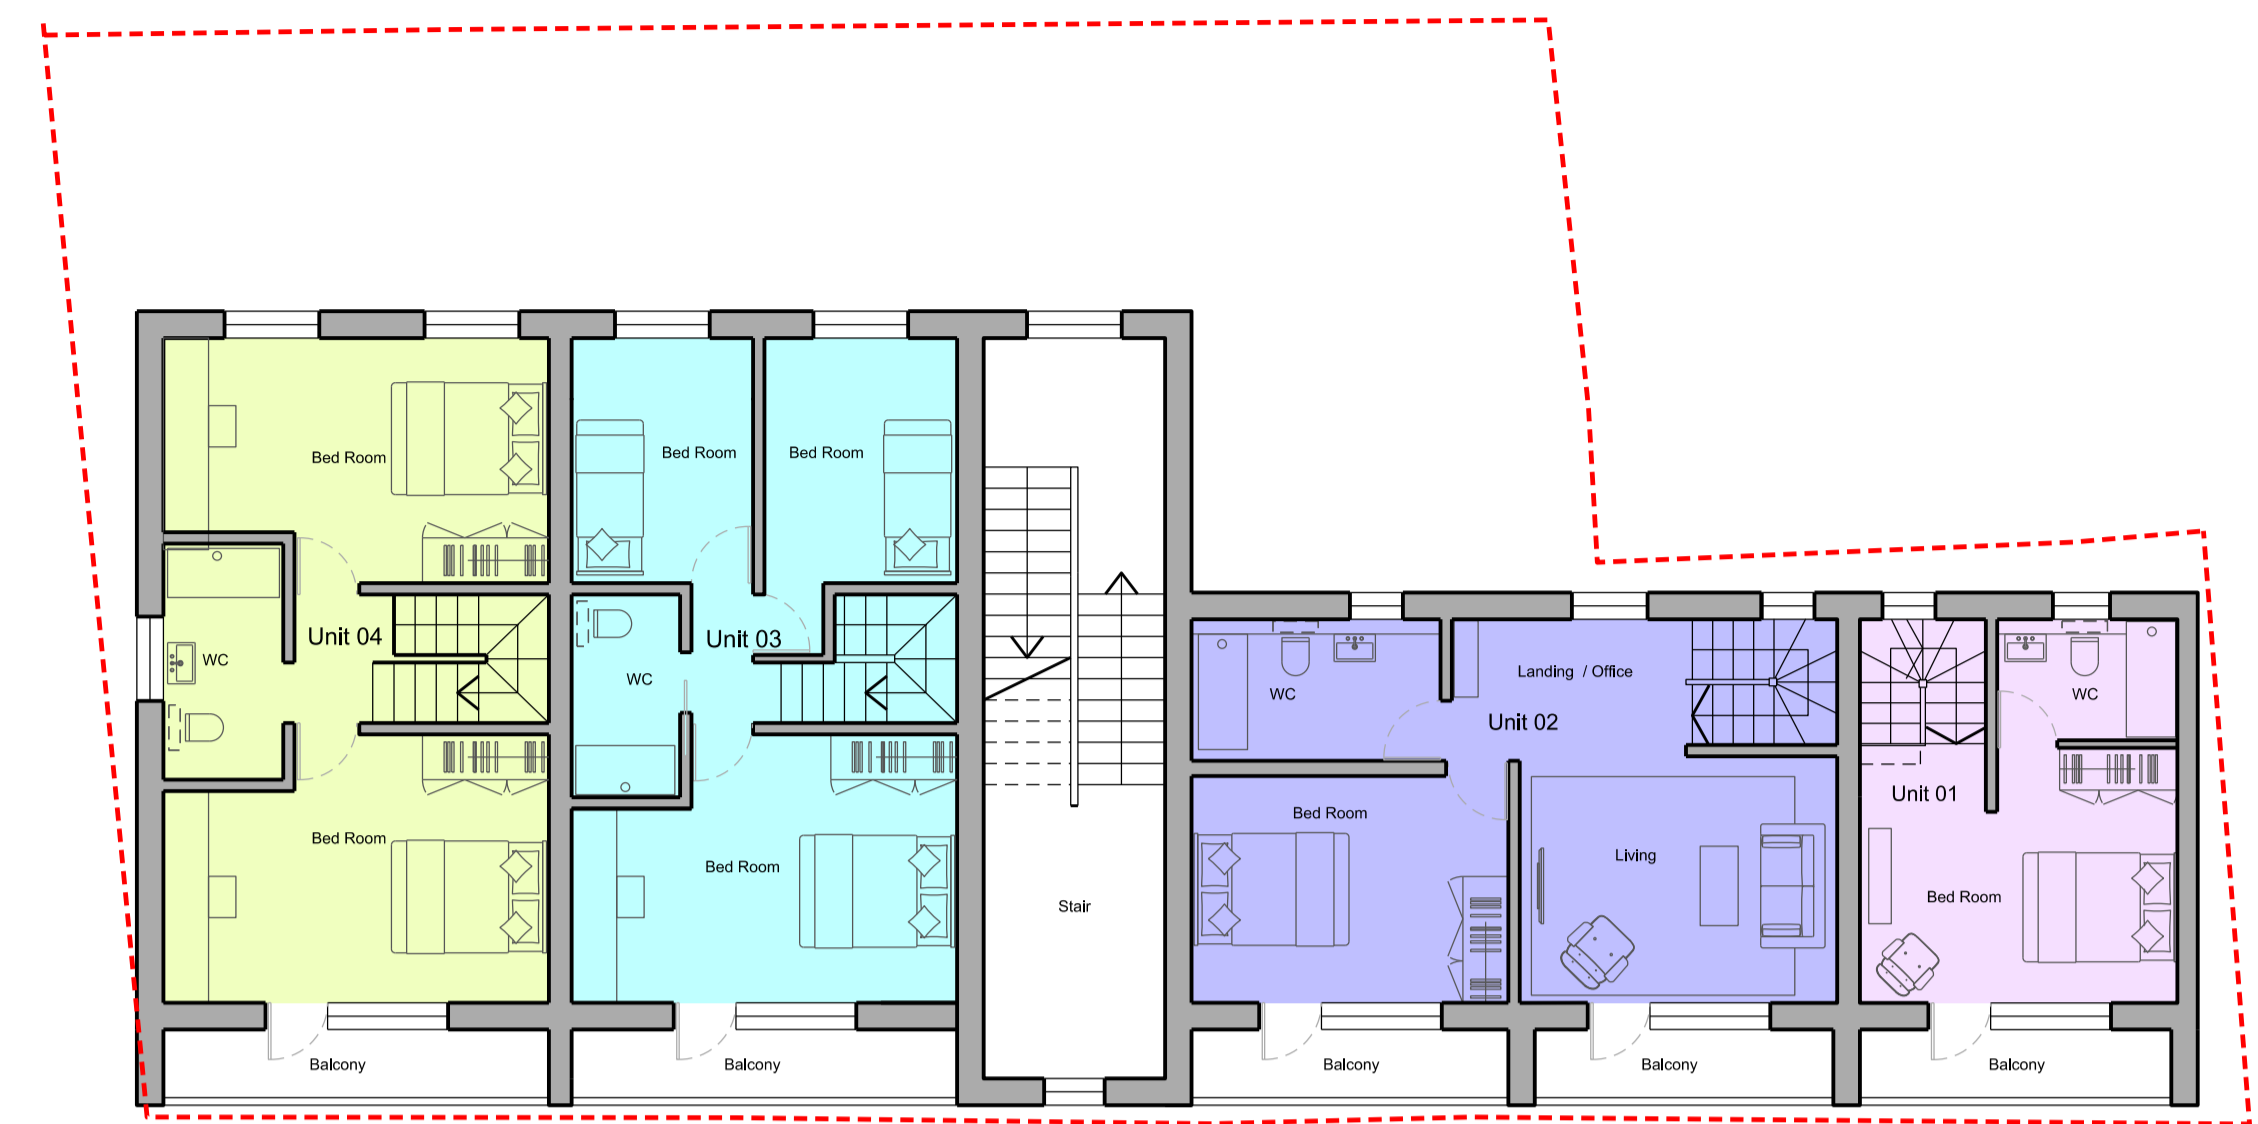

- Unit 1 - Studio - 39m²
- Unit 2 - 1 Bed - 56m²
- Unit 3 - 3 Bed - 84m²
- Unit 4 - 2 Bed - 81m²

02 Proposed Ground Floor
100 1:100 @ A1
1:200 @ A3

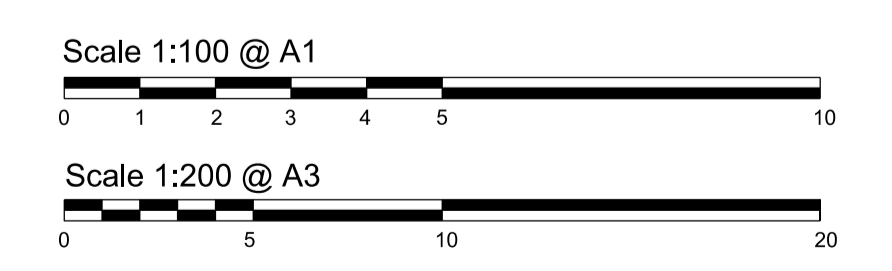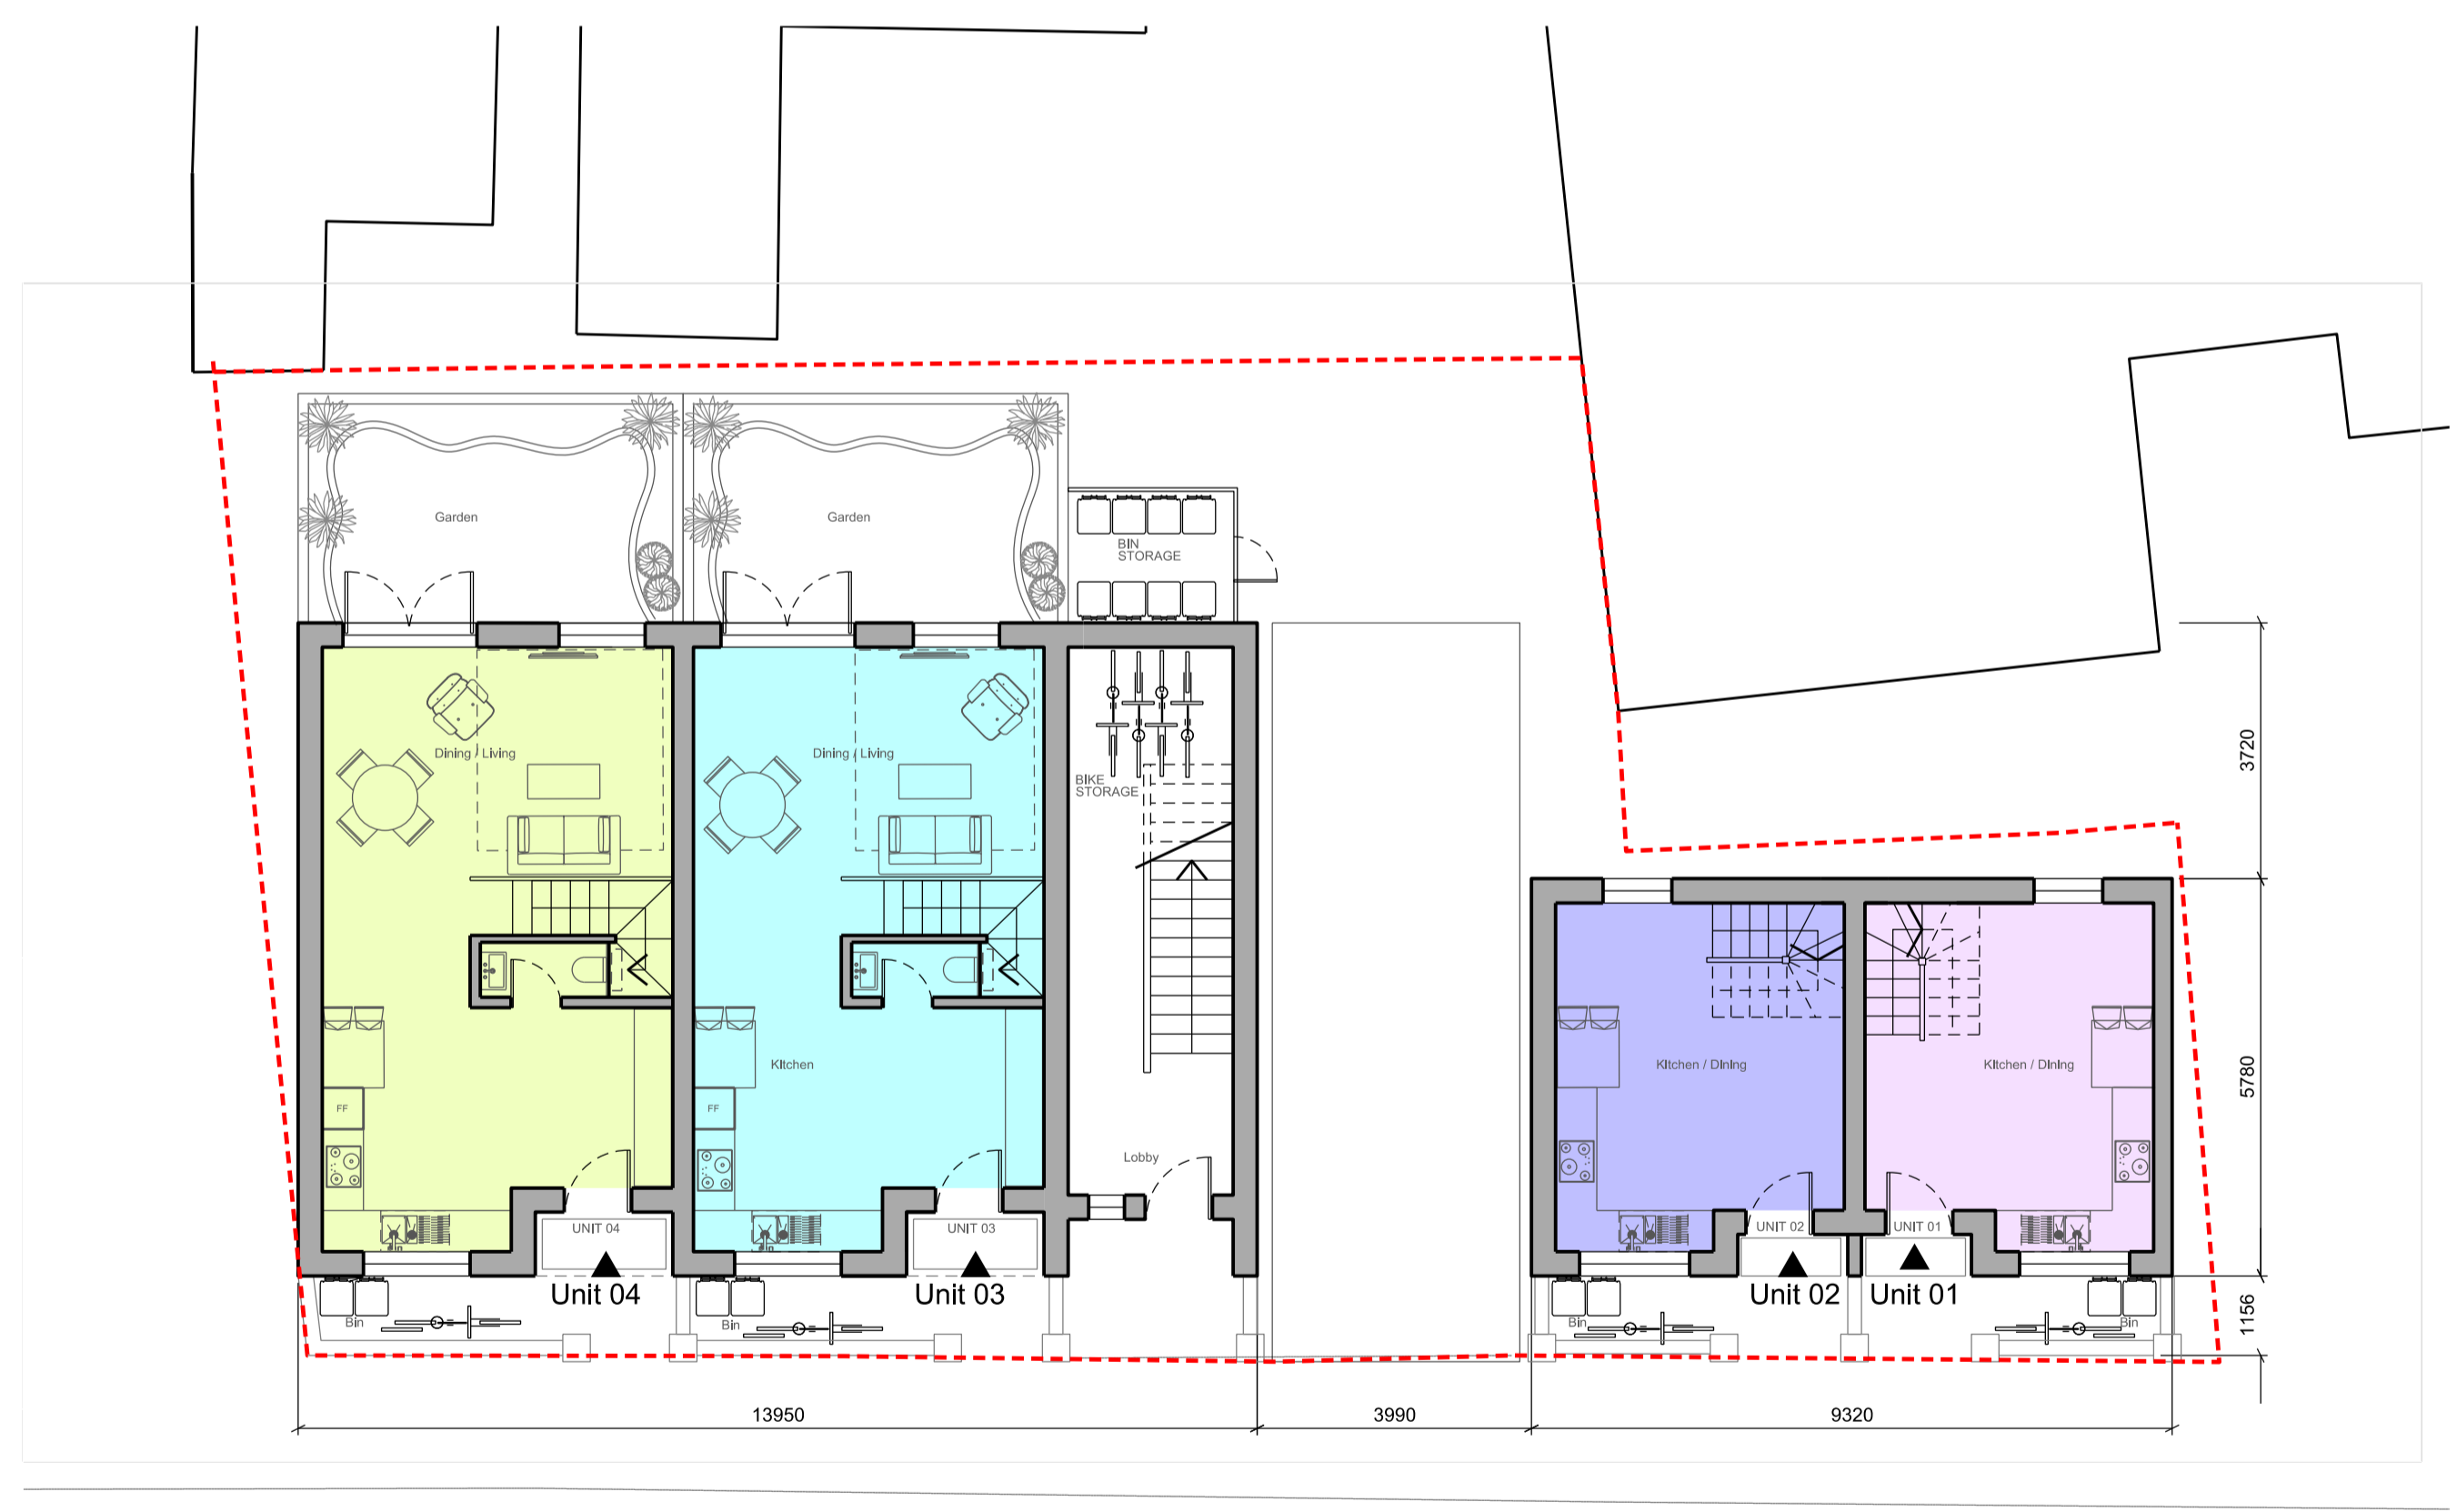

Project Empire Yard Stage Planning	Drawing PROPOSED GROUND & FIRST FLOOR PLAN	Rev. Date Description -- 12.06.2022 Issued for Planning	Drawn By Insp By MR AE	General Notes For existing building, grid dimensions are for reference only. Always refer to site conditions and seek Designer's advice should deviation occurs. Do not scale drawings. All dimensions are in inches unless noted otherwise. Designer's shall be notified in writing of any discrepancies. Drawings are subject to Engineer input and confirmation.
SCALE ISSUE DATE PROJECT NO. VAR 05/12/2022 100	DRAWING NO. A-EMPY-100-100	REVISION		