

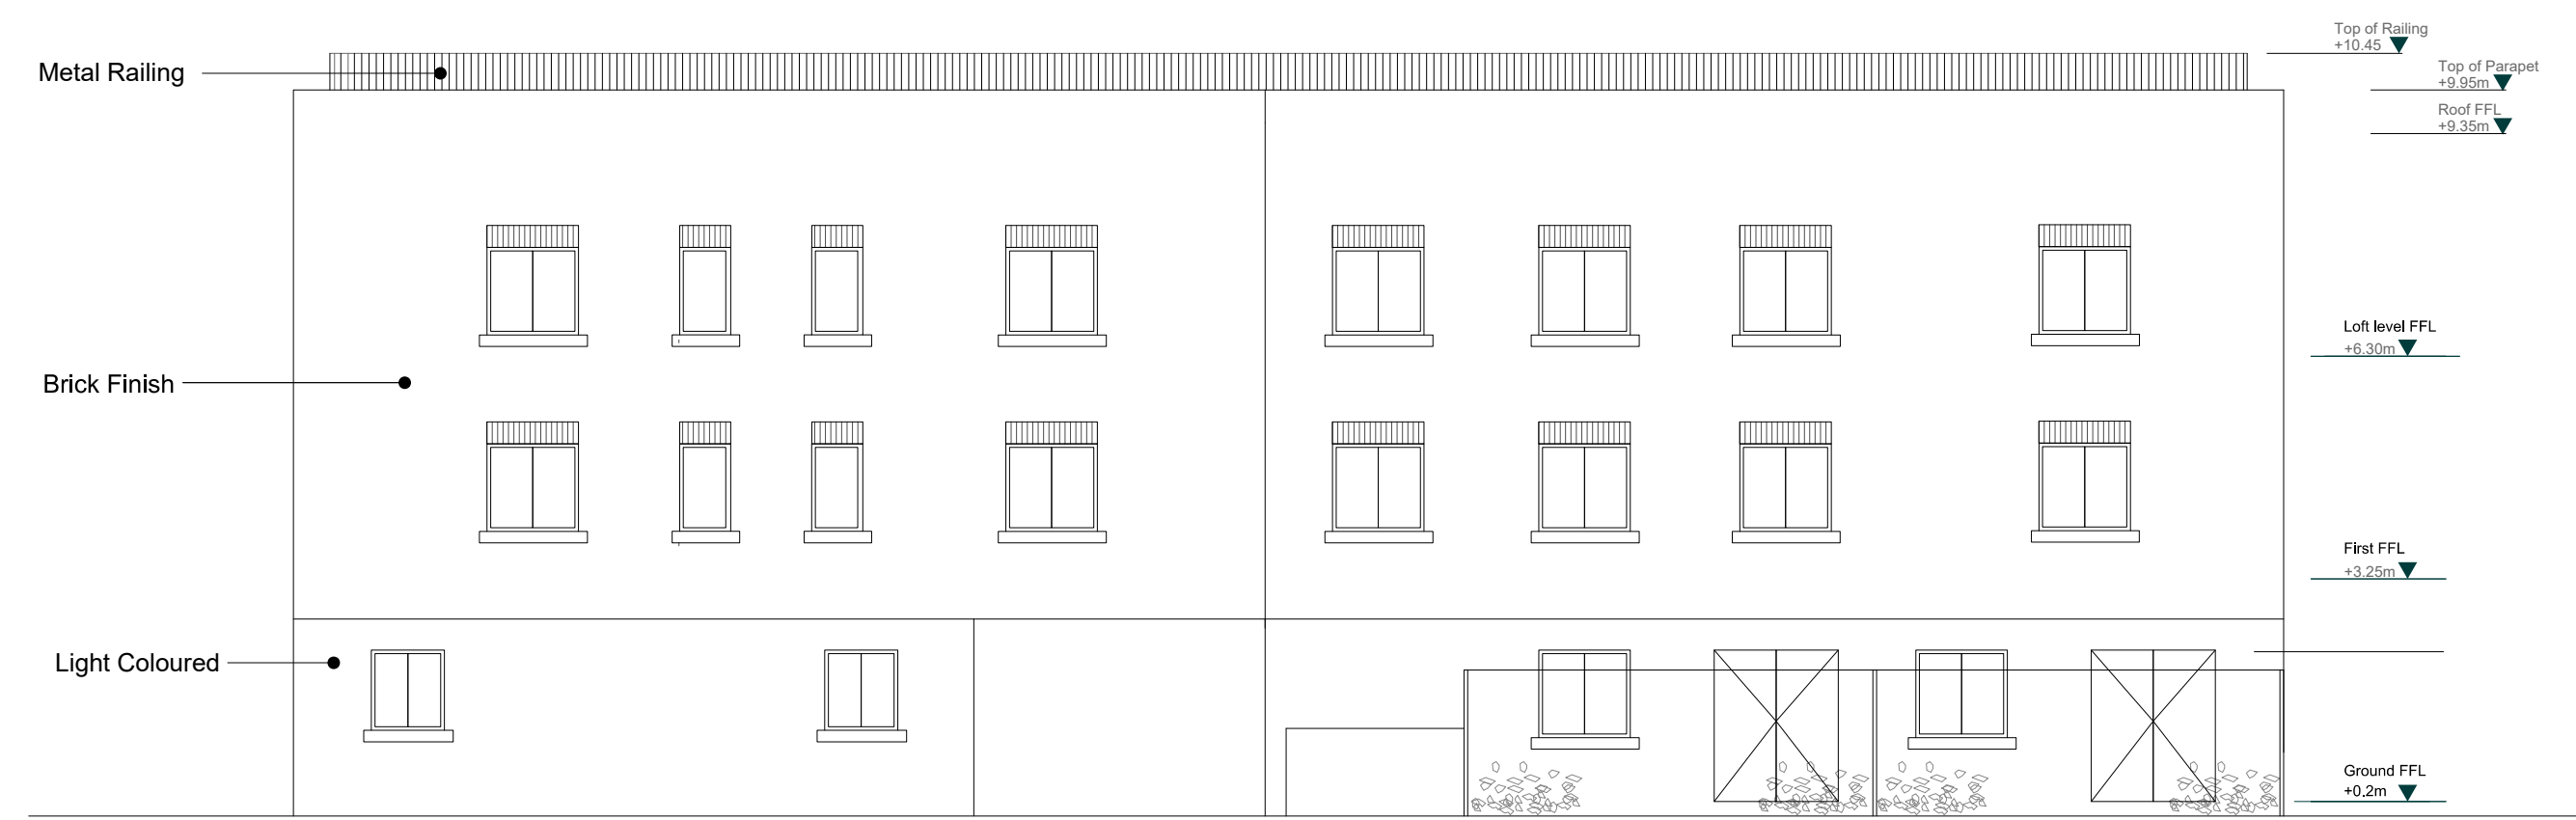



200  
03 Proposed Roof Plan

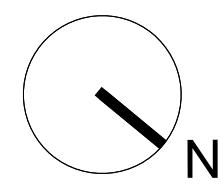


200  
04 Proposed Loft Floor

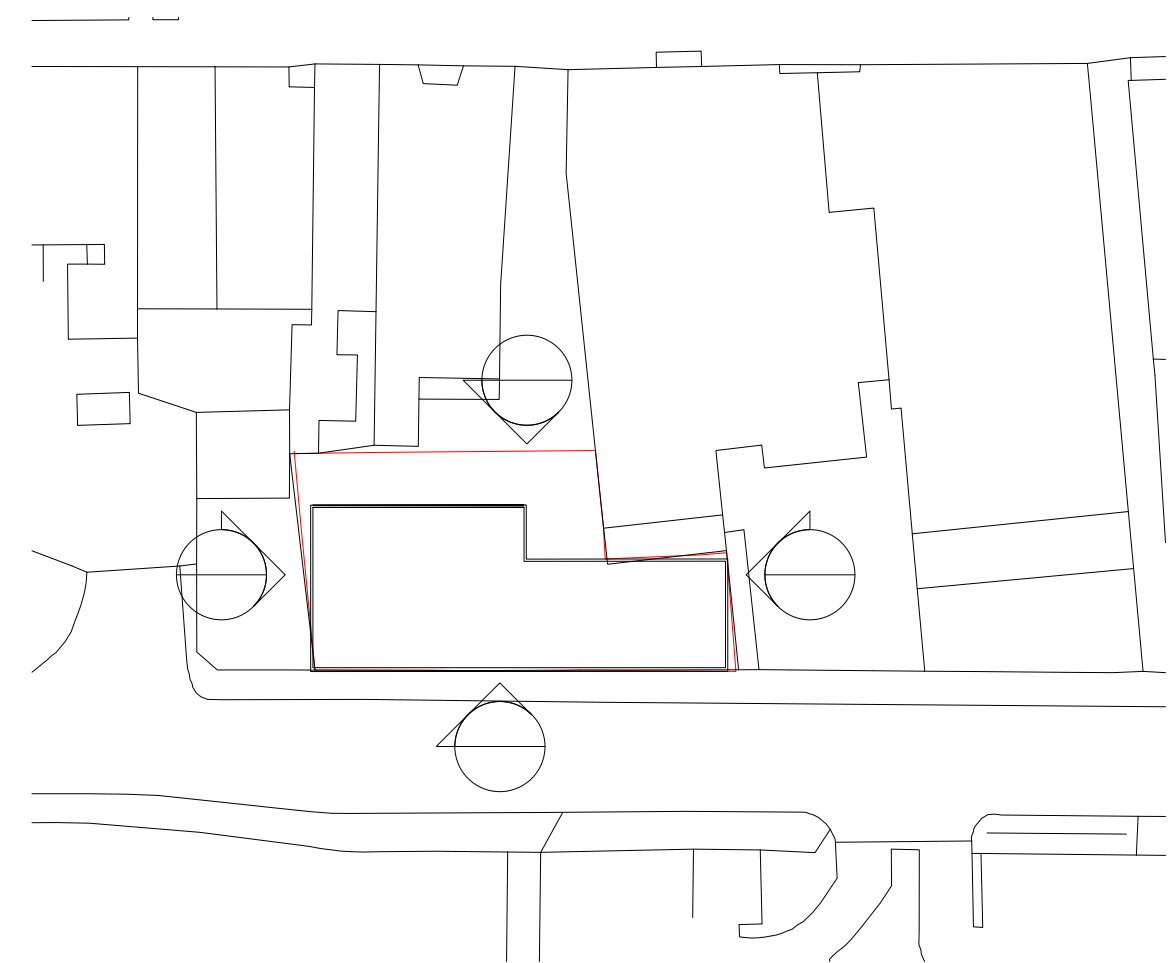


200  
00 Key Plan

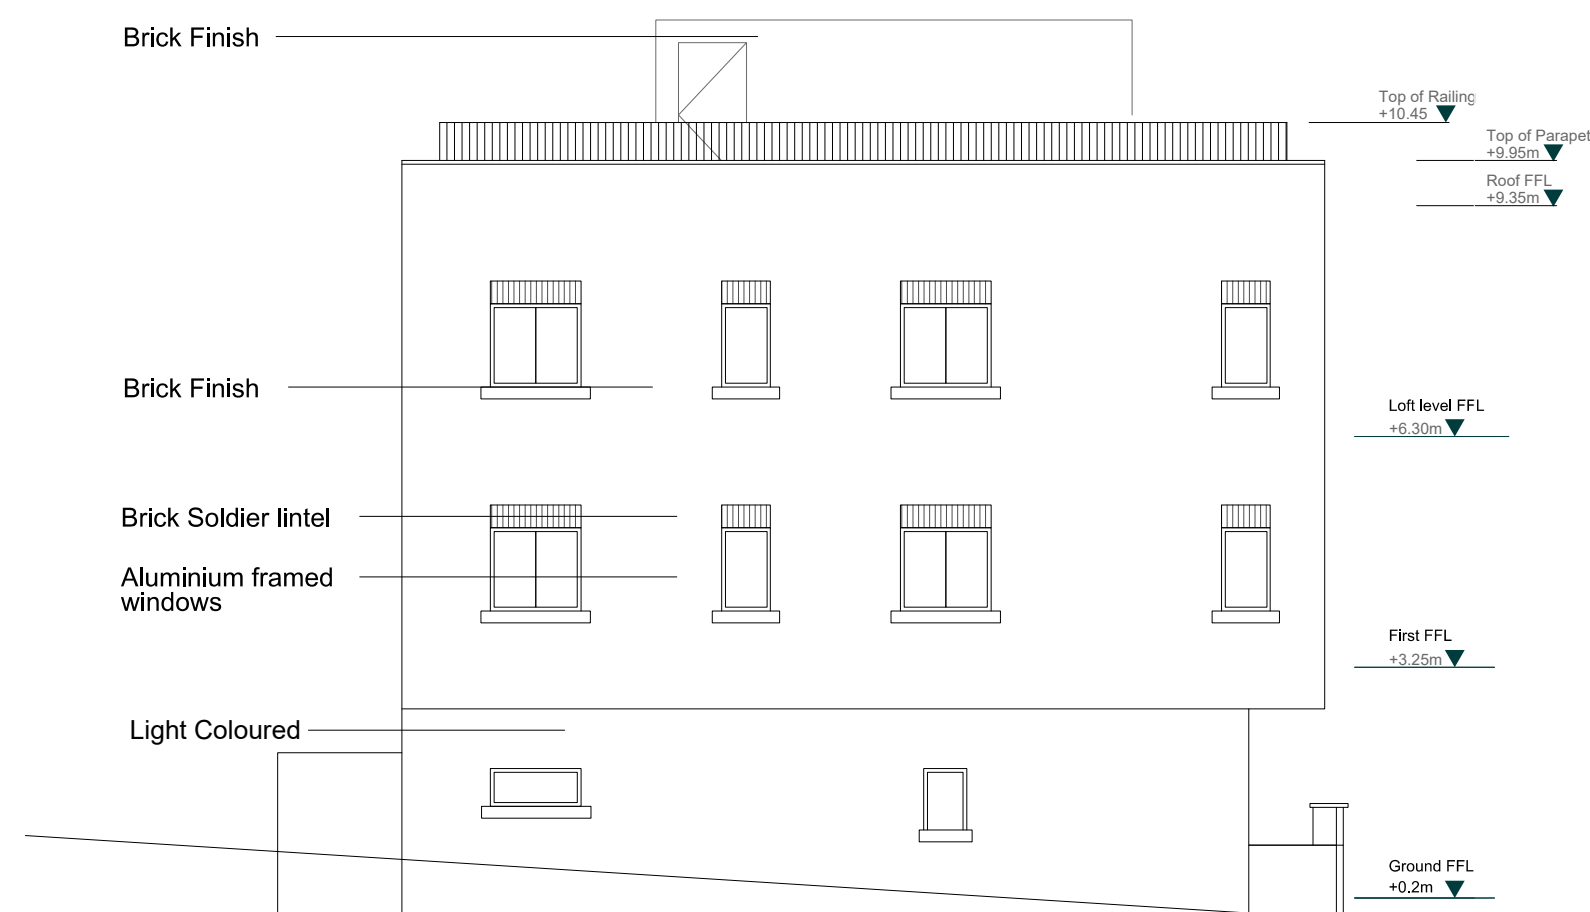

200  
01 Proposed Front Elevation

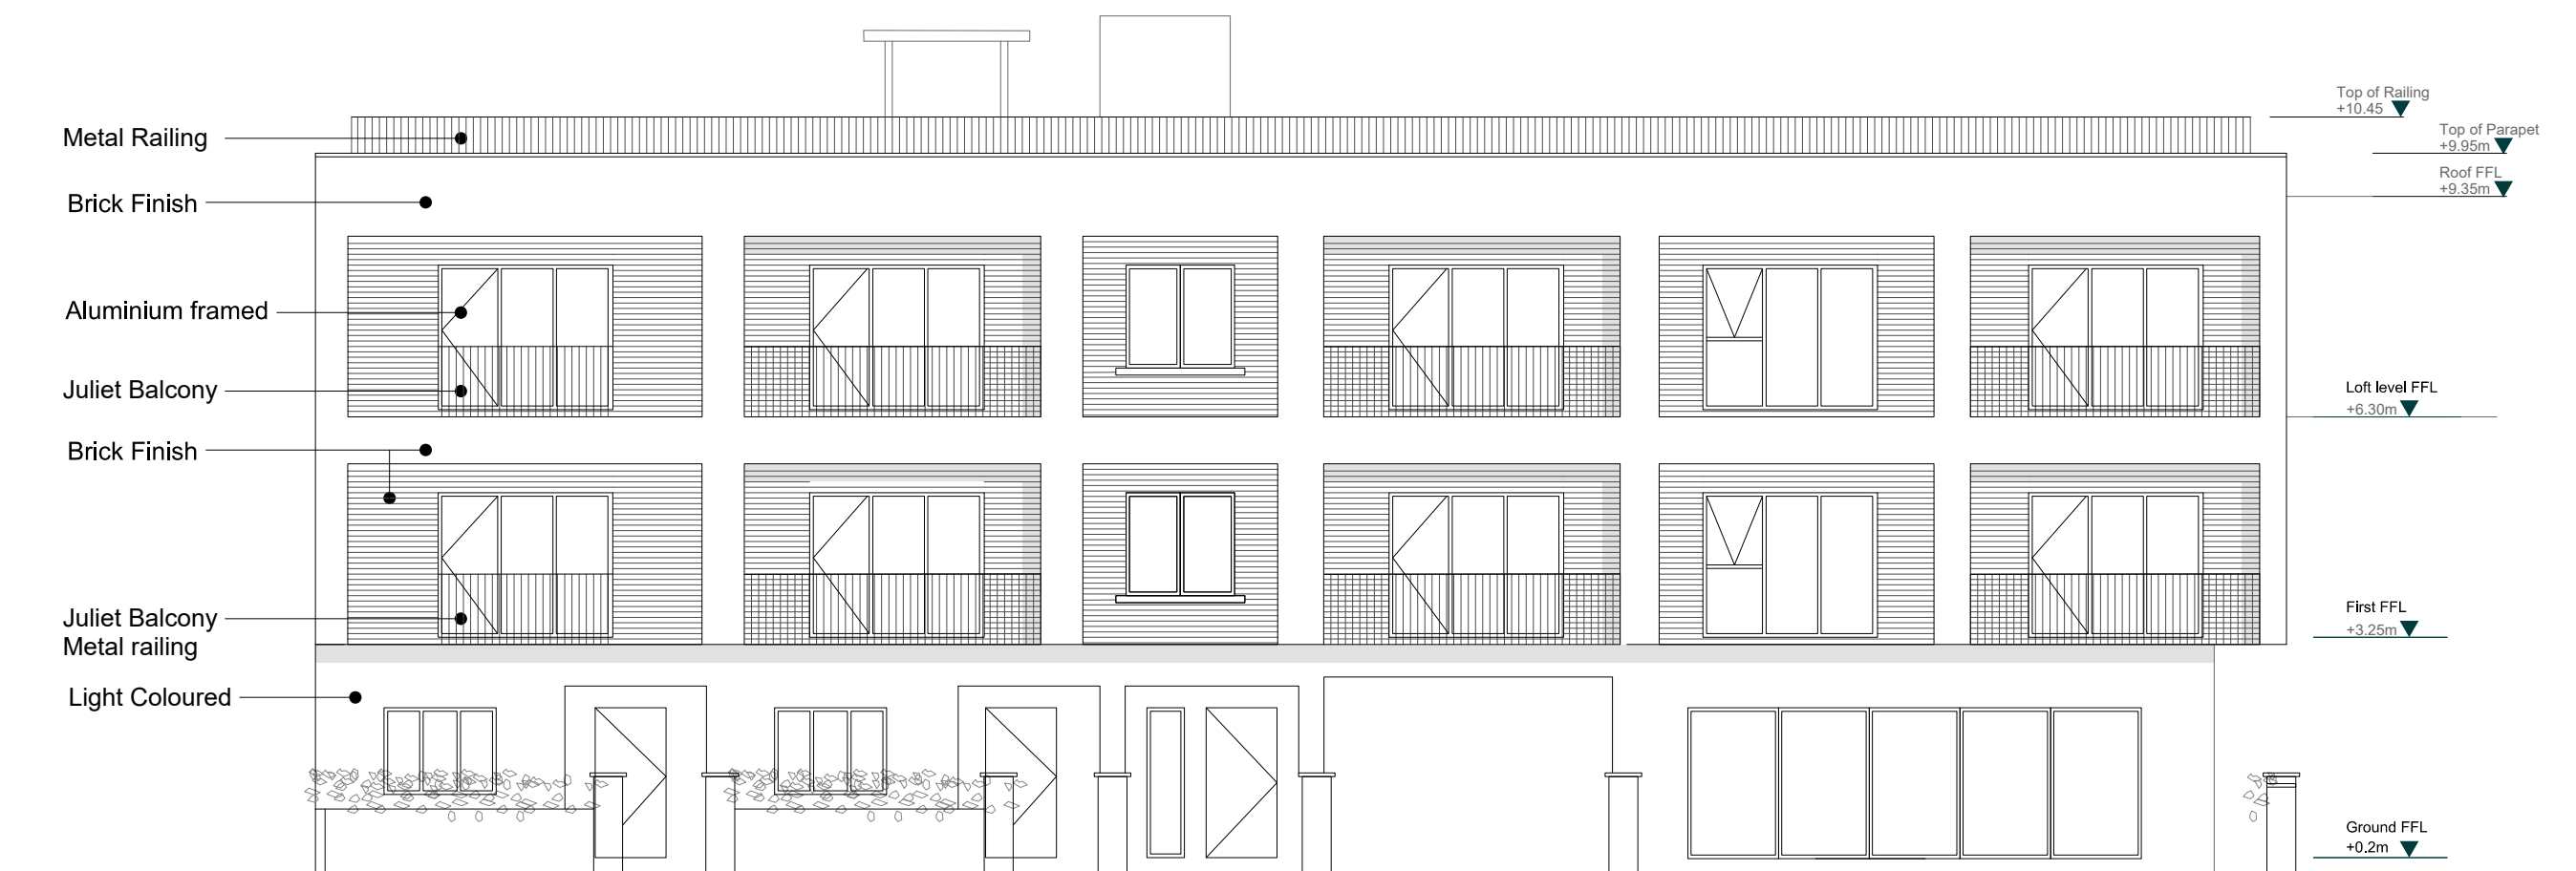

200  
01 Proposed Front Elevation

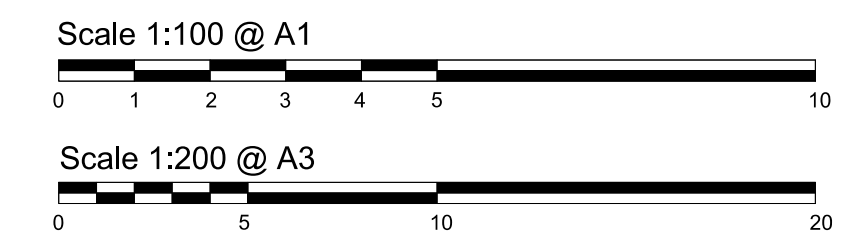

Project  
**Empire Yard**  
Stage  
**Planning**

Drawing  
**PROPOSED ELEVATIONS**

SCALE: 1:100 @ A1 / 1:200 @ A3  
ISSUE DATE: 05/12/2022  
PROJECT NO.: 100  
DRAWING NO.: **A-EMPY-100-200**

REVISION

Rev.	Date	Description	Drawn By	Insp By
-	12.06.2022	Issued for Planning	MR	AE
1.1	05.05.2023	Issued for Planning	MR	AE
1.2	03.11.2023	Issued for Planning	MR	AE
1.3	13.04.2024	Issued for Planning	MR	AE

**General Notes**  
For existing building, grid dimensions are for reference only. Always refer to site conditions and seek Designer's advice should deviation occurs. Do not scale drawings.  
All dimensions are in inches unless noted otherwise. Designer's shall be notified in writing of any discrepancies. Drawings are subject to Engineer input and confirmation.