

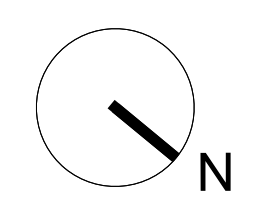


101 Proposed Roof Plan
 03 1:100 @ A1
 1:200 @ A3

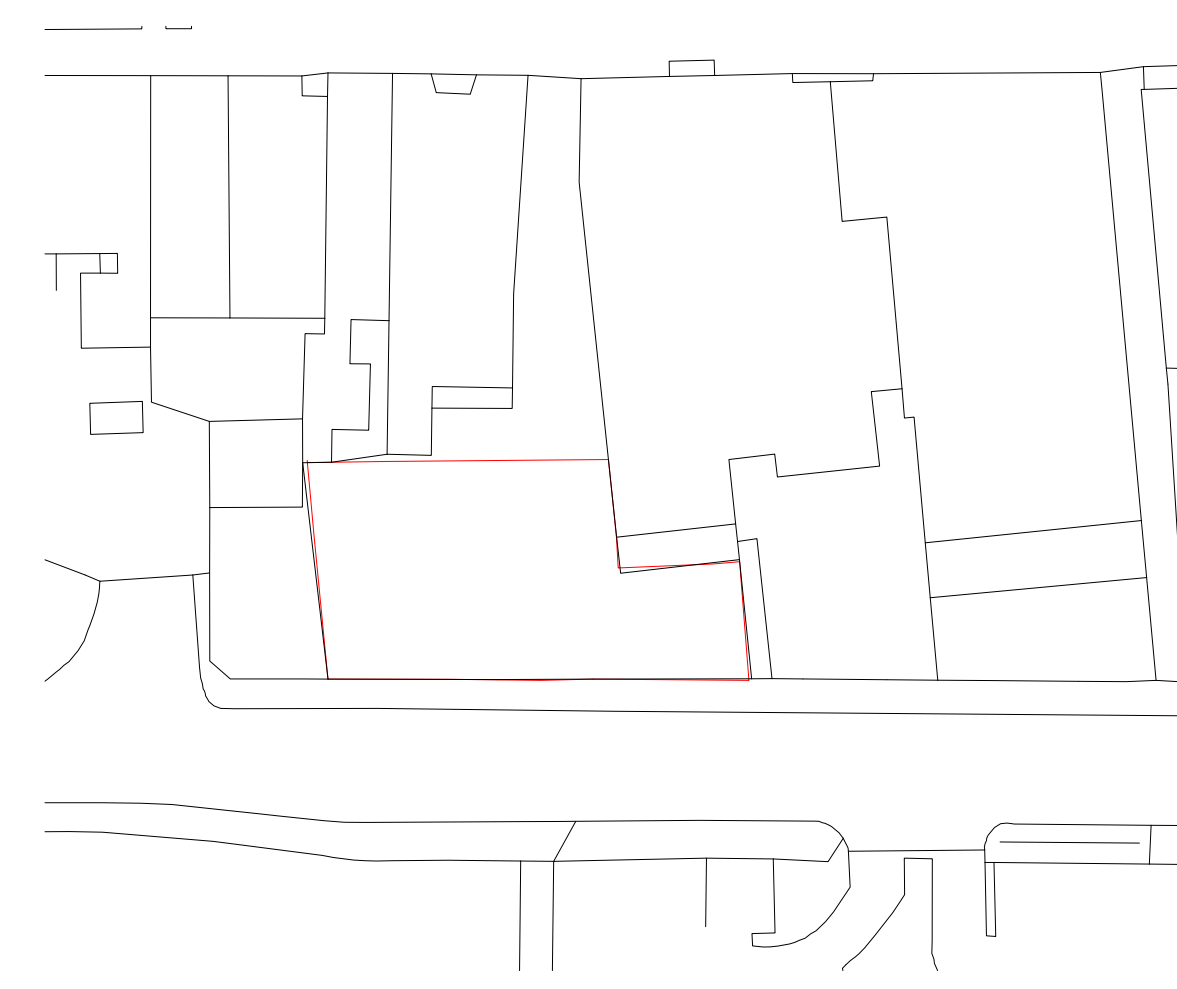


101 Key Plan
 01

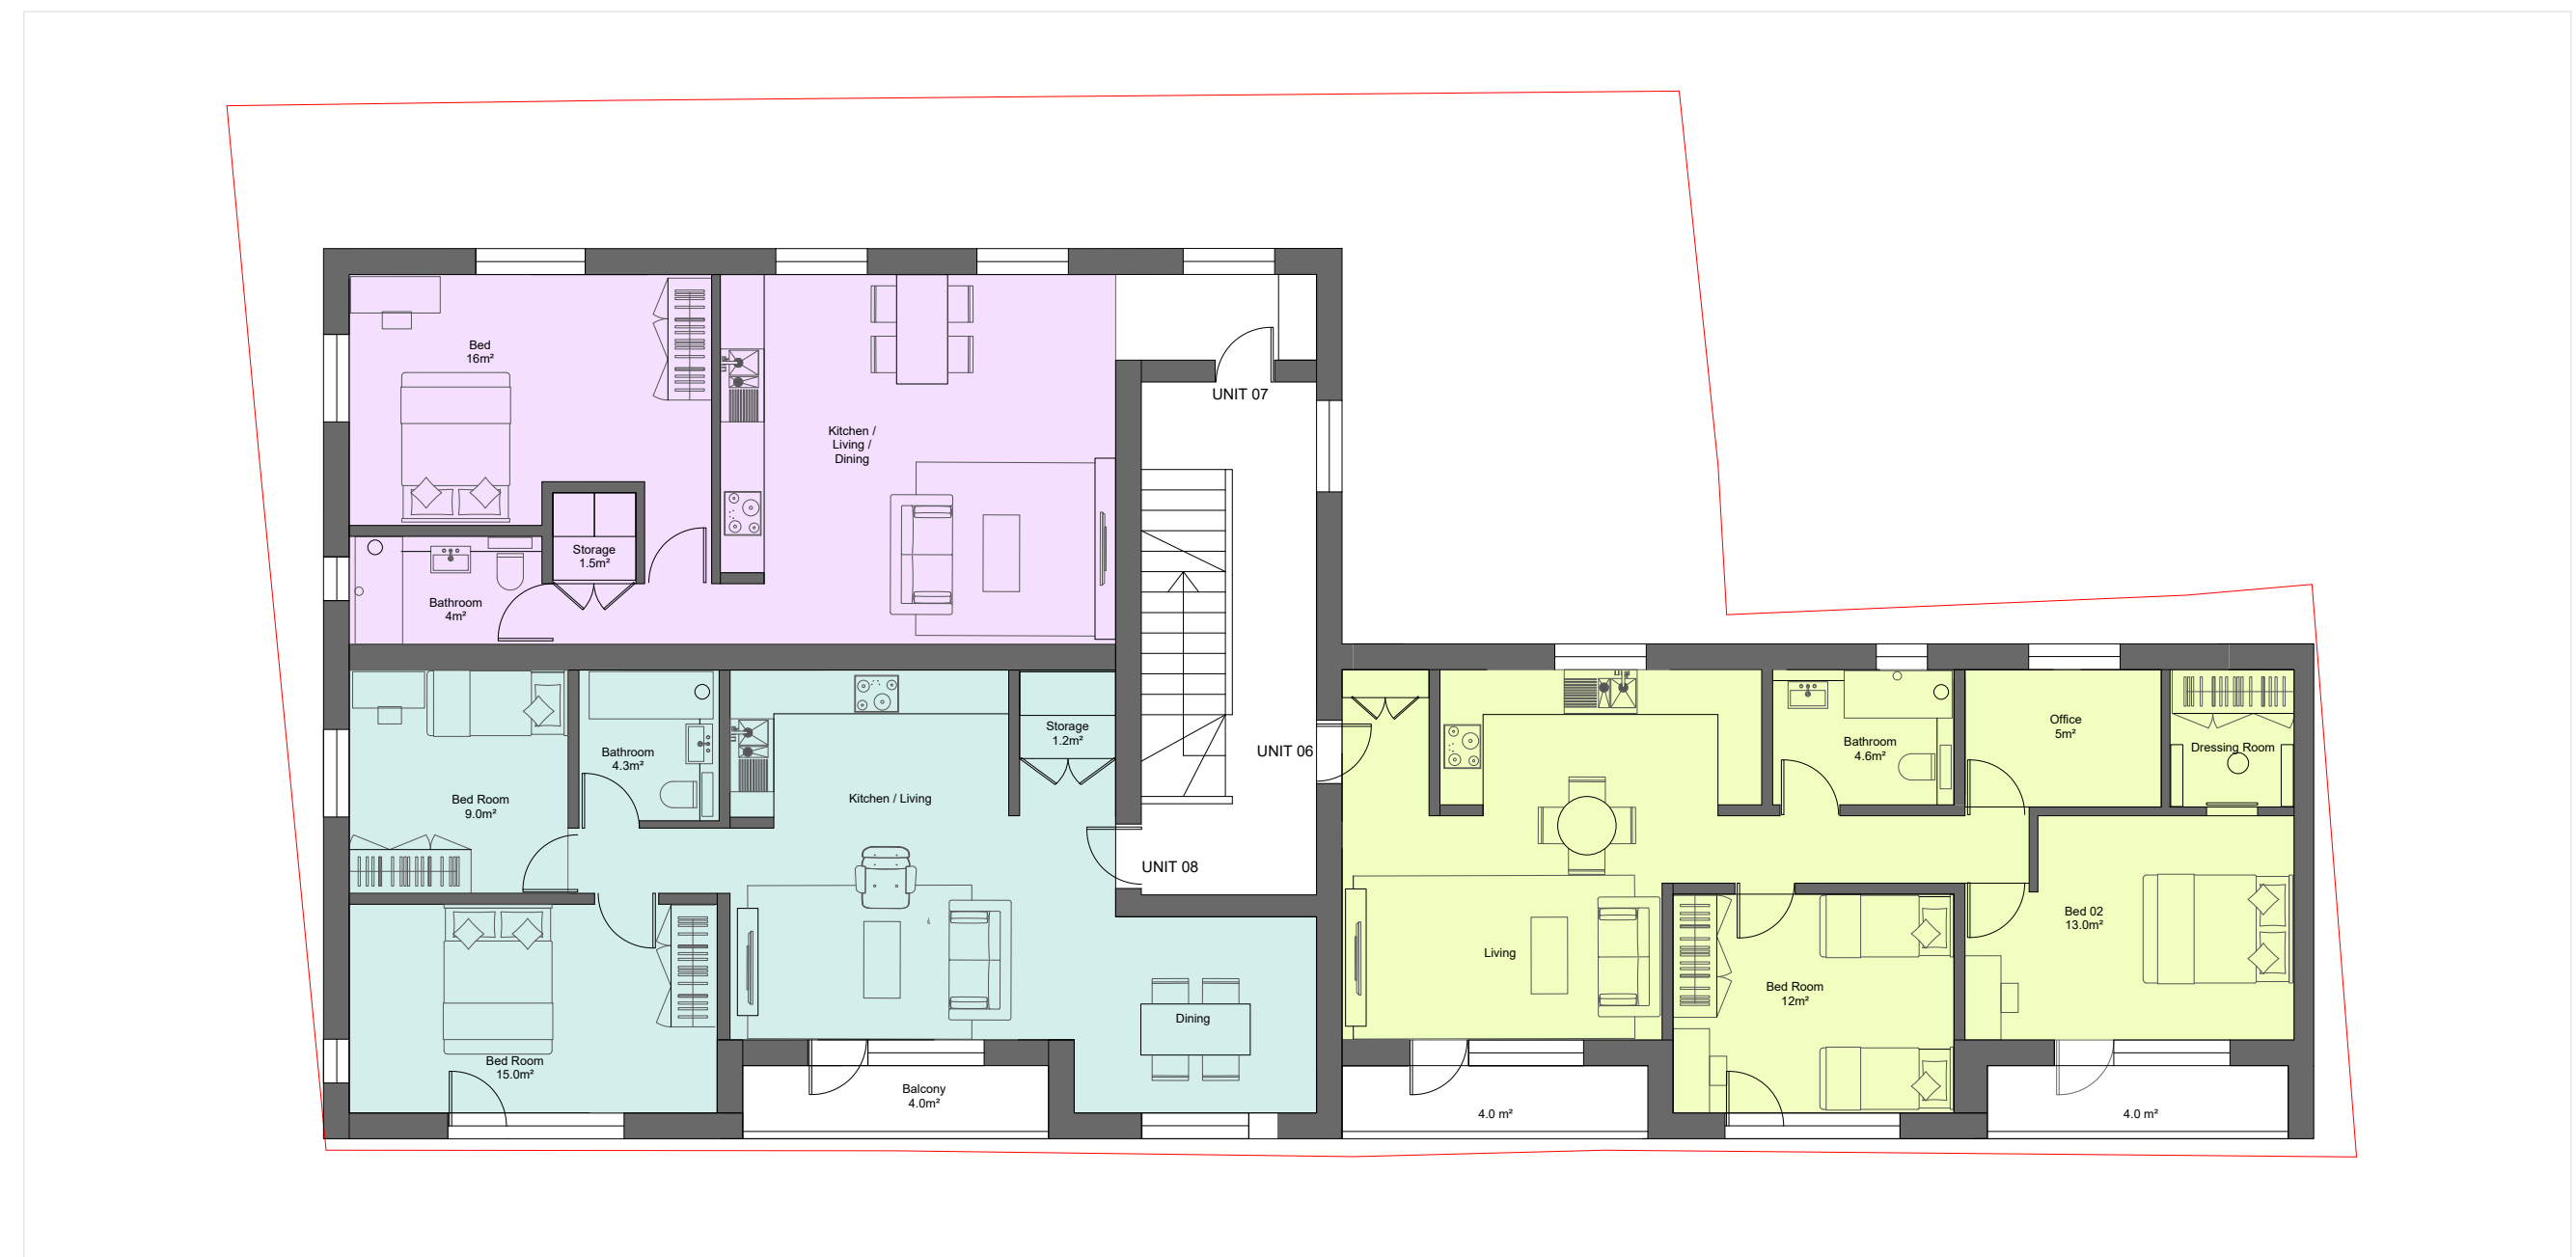

- Unit 6 2 Bed- 4p 71m²
- Unit 7 1 Bed- 2p 53m²
- Unit 8 2 Bed- 3p 65m²

101 Proposed Second Floor Plan
 02 1:100 @ A1
 1:200 @ A3

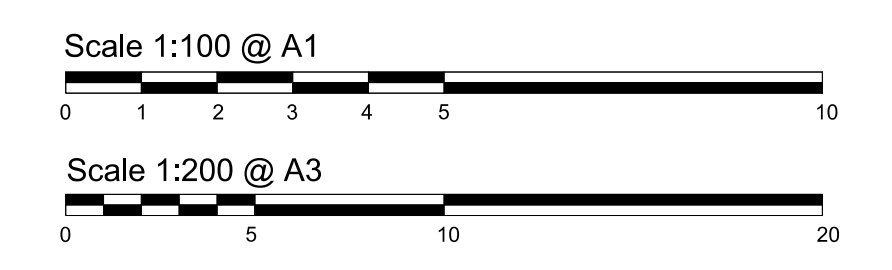

Project Empire Yard	Drawing PROPOSED SECOND & ROOF PLAN				<table border="1"> <thead> <tr> <th>Rev.</th> <th>Date</th> <th>Description</th> <th>Drawn By</th> <th>Insp By</th> </tr> </thead> <tbody> <tr> <td>-</td> <td>12.06.2022</td> <td>Issued for Planning</td> <td>MR</td> <td>AE</td> </tr> <tr> <td>1.0</td> <td>13.02.2023</td> <td>Issued for Planning</td> <td>MR</td> <td>AE</td> </tr> <tr> <td>1.1</td> <td>05.05.2023</td> <td>Issued for Planning</td> <td>MR</td> <td>AE</td> </tr> <tr> <td>1.2</td> <td>03.11.2023</td> <td>Issued for Planning</td> <td>MR</td> <td>AE</td> </tr> <tr> <td>1.3</td> <td>13.04.2024</td> <td>Issued for Planning</td> <td>MR</td> <td>AE</td> </tr> </tbody> </table>	Rev.	Date	Description	Drawn By	Insp By	-	12.06.2022	Issued for Planning	MR	AE	1.0	13.02.2023	Issued for Planning	MR	AE	1.1	05.05.2023	Issued for Planning	MR	AE	1.2	03.11.2023	Issued for Planning	MR	AE	1.3	13.04.2024	Issued for Planning	MR	AE
	Rev.	Date	Description	Drawn By		Insp By																													
-	12.06.2022	Issued for Planning	MR	AE																															
1.0	13.02.2023	Issued for Planning	MR	AE																															
1.1	05.05.2023	Issued for Planning	MR	AE																															
1.2	03.11.2023	Issued for Planning	MR	AE																															
1.3	13.04.2024	Issued for Planning	MR	AE																															
Stage Planning	SCALE 1:100 @ A1 1:200 @ A3	ISSUE DATE 05/12/2022	PROJECT NO. 100	DRAWING NO. A-EMPY-100-101																															

General Notes
 For existing building, grid dimensions are for reference only. Always refer to site conditions and seek Designer's advice should deviation occurs. Do not scale drawings.
 All dimensions are in inches unless noted otherwise. Designer's shall be notified in writing of any discrepancies. Drawings are subject to Engineer input and confirmation.