





201
01 Brookservice Road - Street view


201
02 Market Hill Perspective Street view

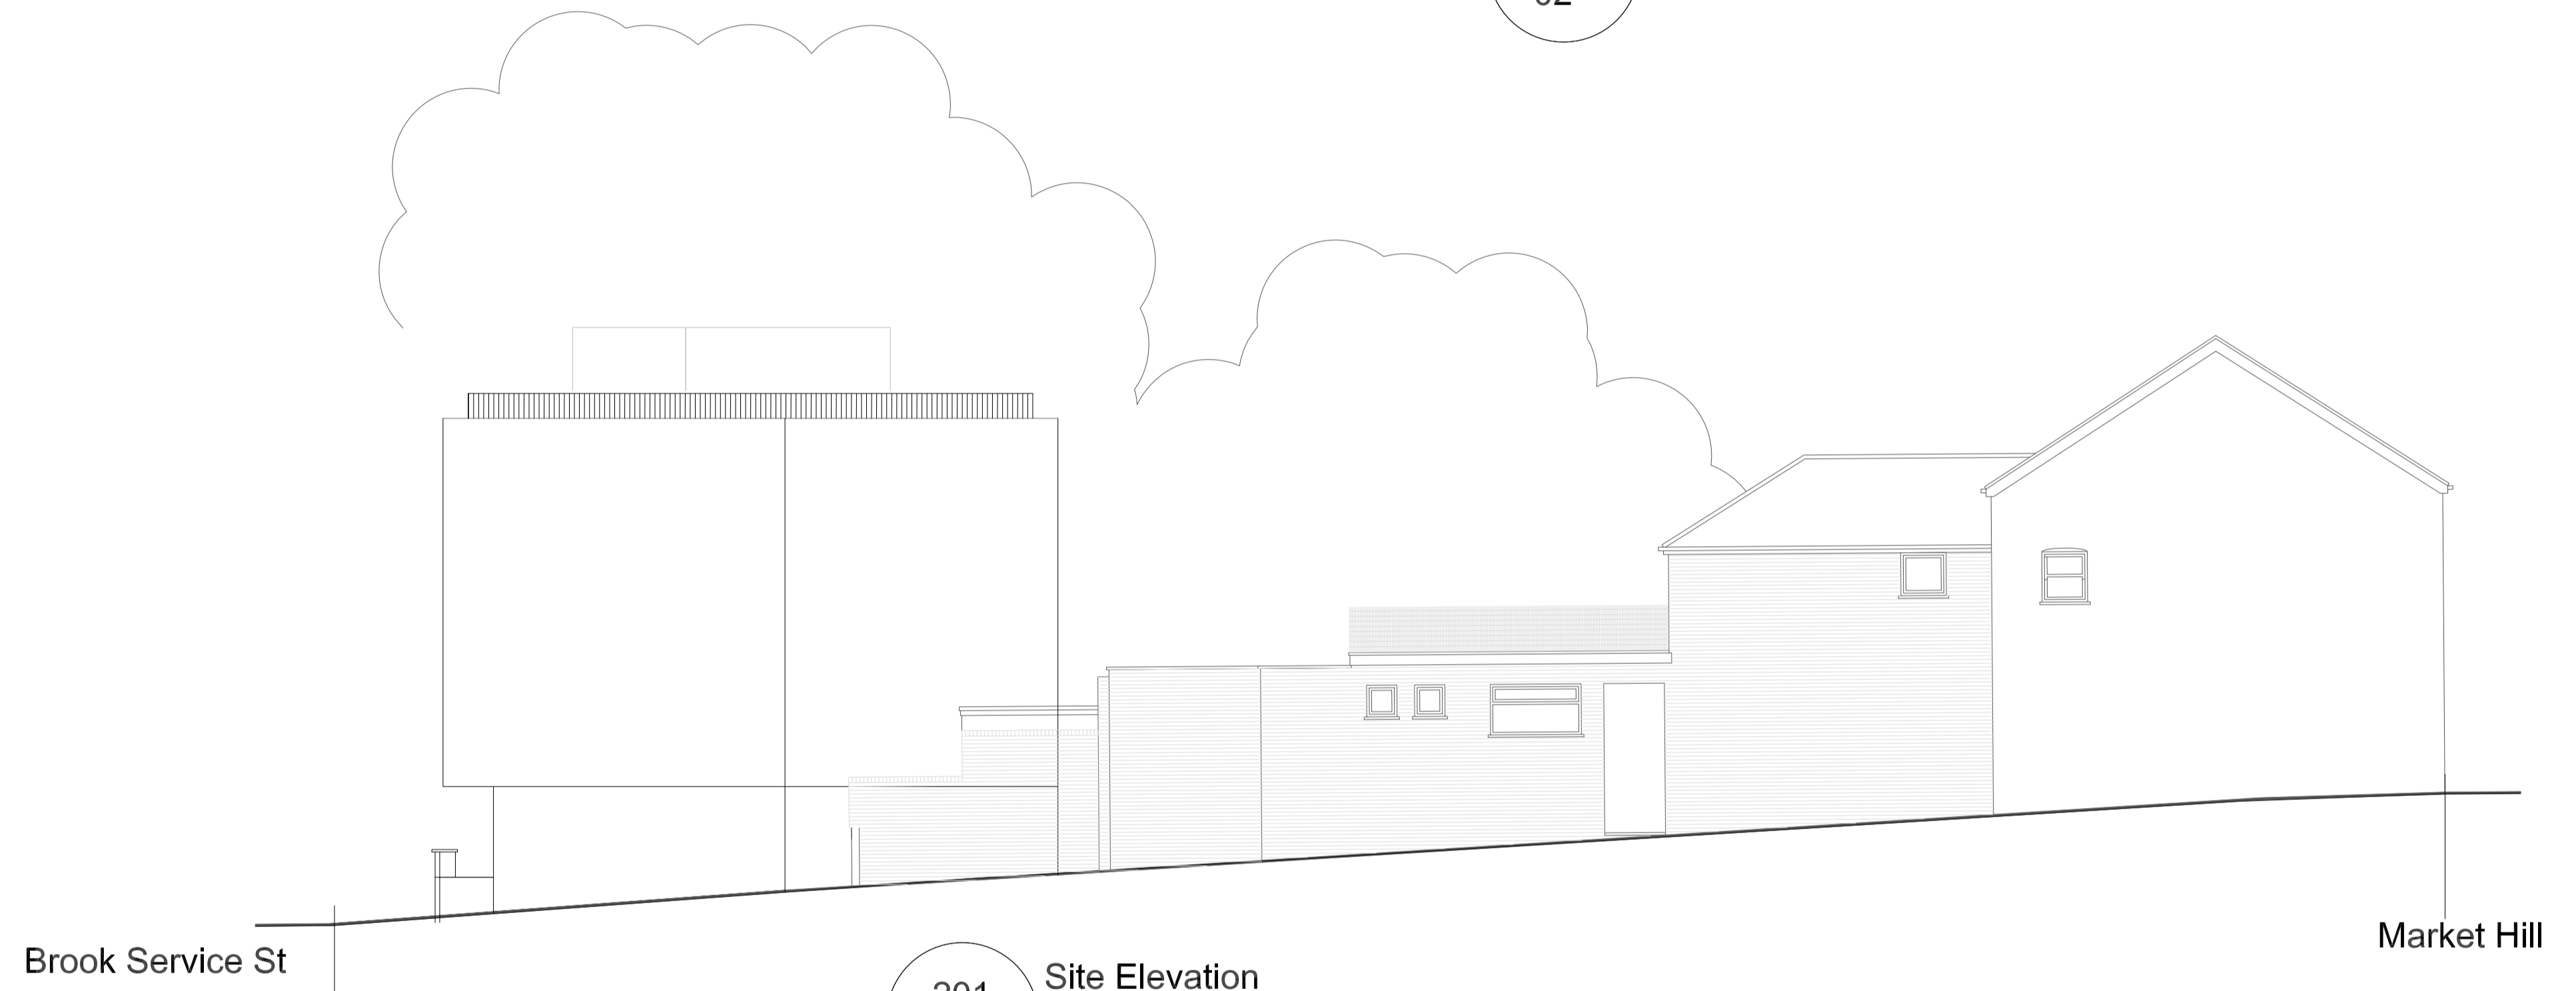

201
03 Site Elevation

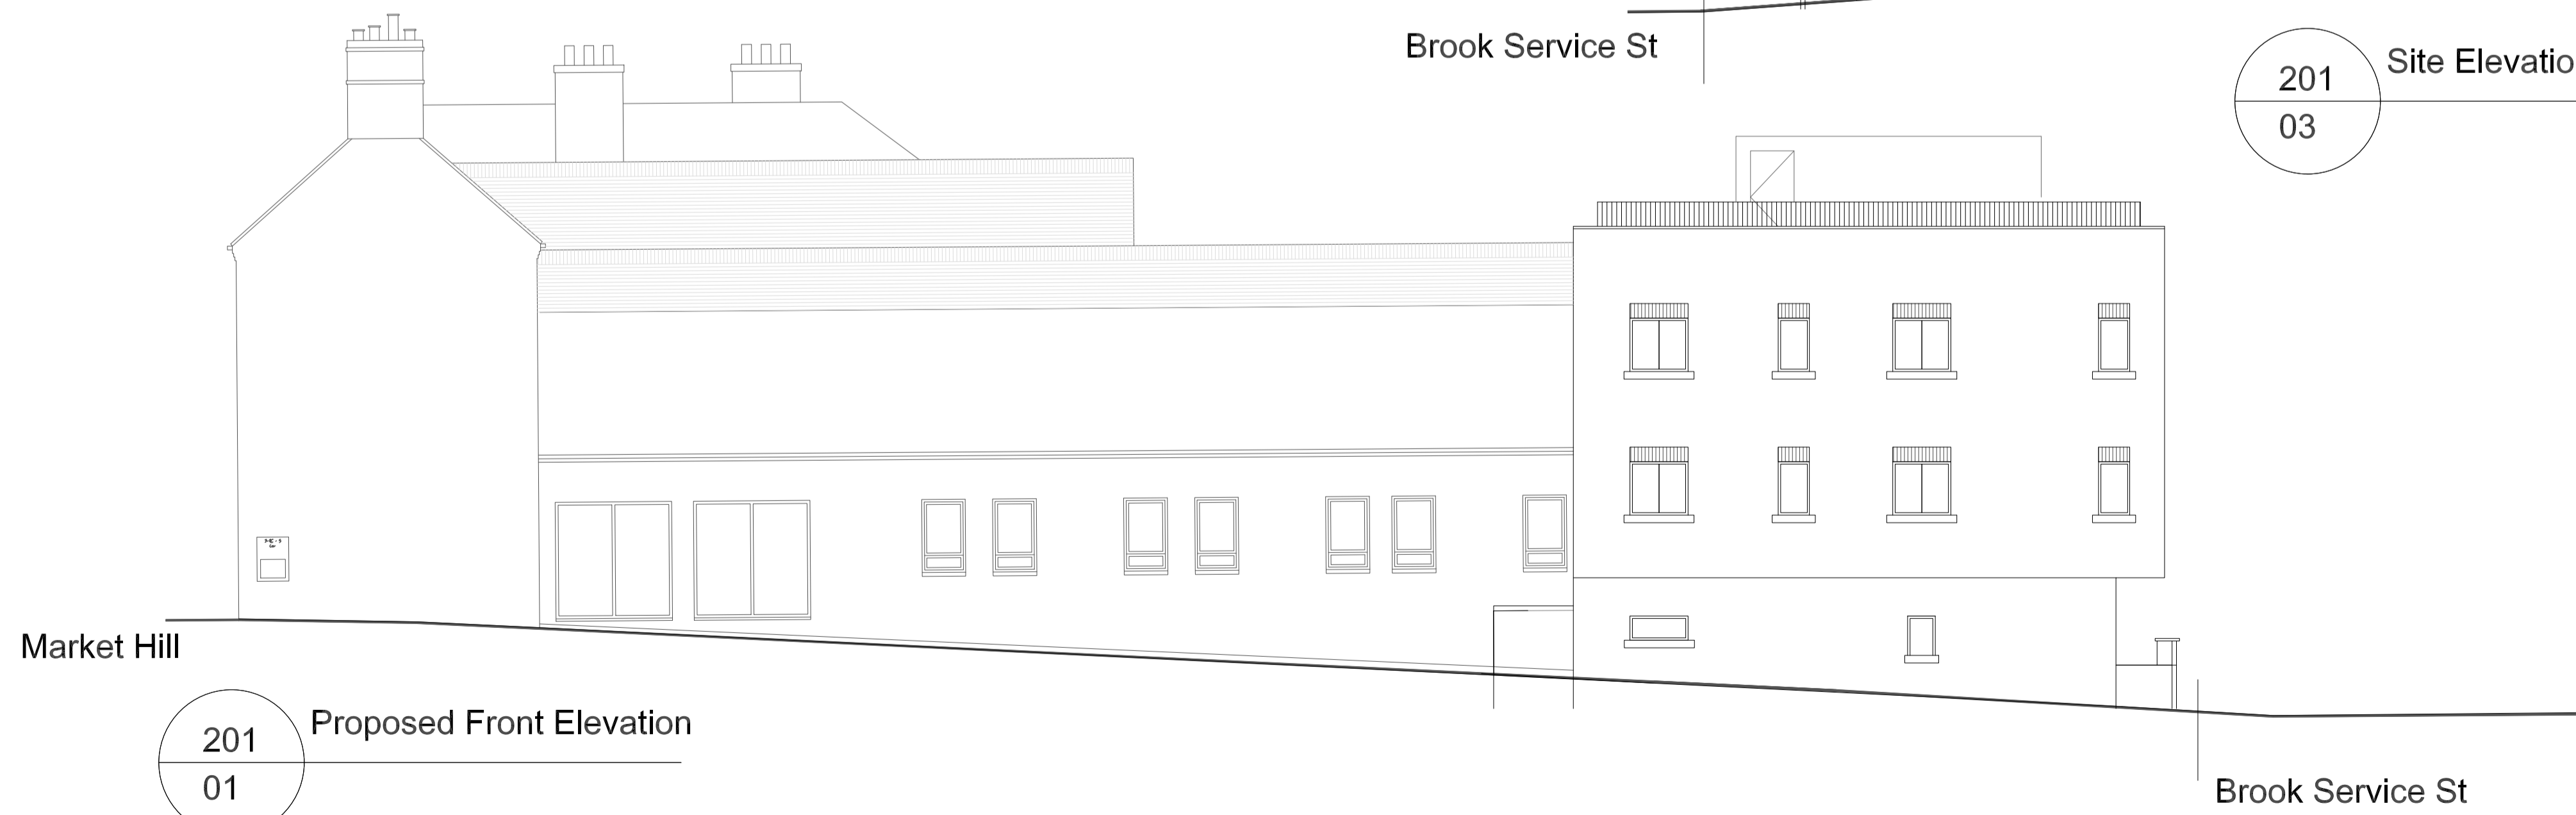

201
01 Proposed Front Elevation

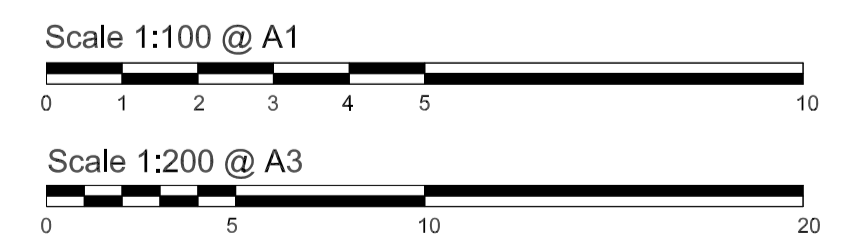

Rev.	Date	Description	Drawn By	Resp By
-	12.06.2022	Issued for Planning	MR	AE
1.1	05.05.2023	Issued for Planning	MR	AE
1.2	03.11.2023	Issued for Planning	MR	AE
1.3	13.04.2024	Issued for Planning	MR	AE
1.4	26.06.2024	Issued for Planning		