

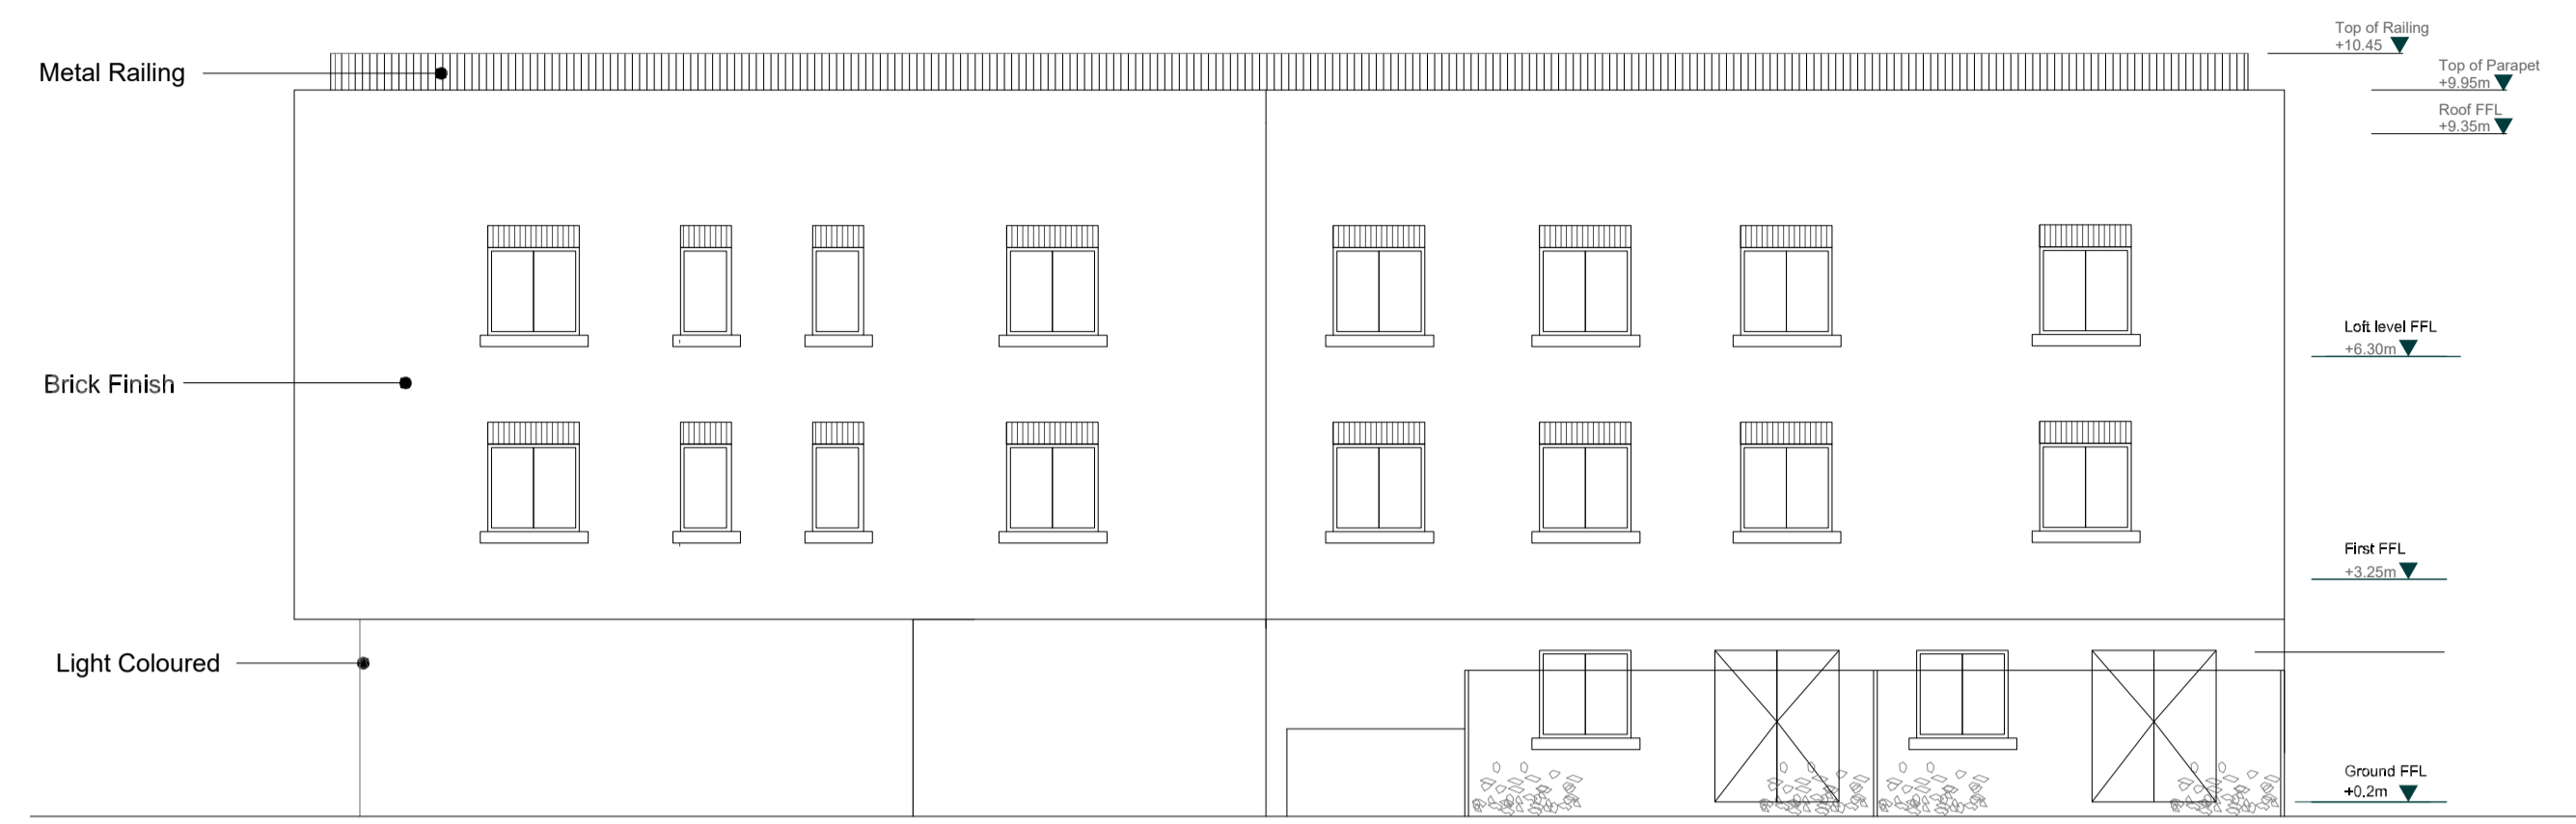



200
03 Proposed Roof Plan

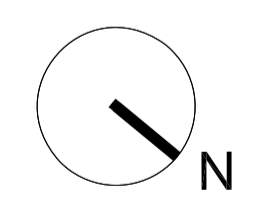

200
04 Proposed Loft Floor

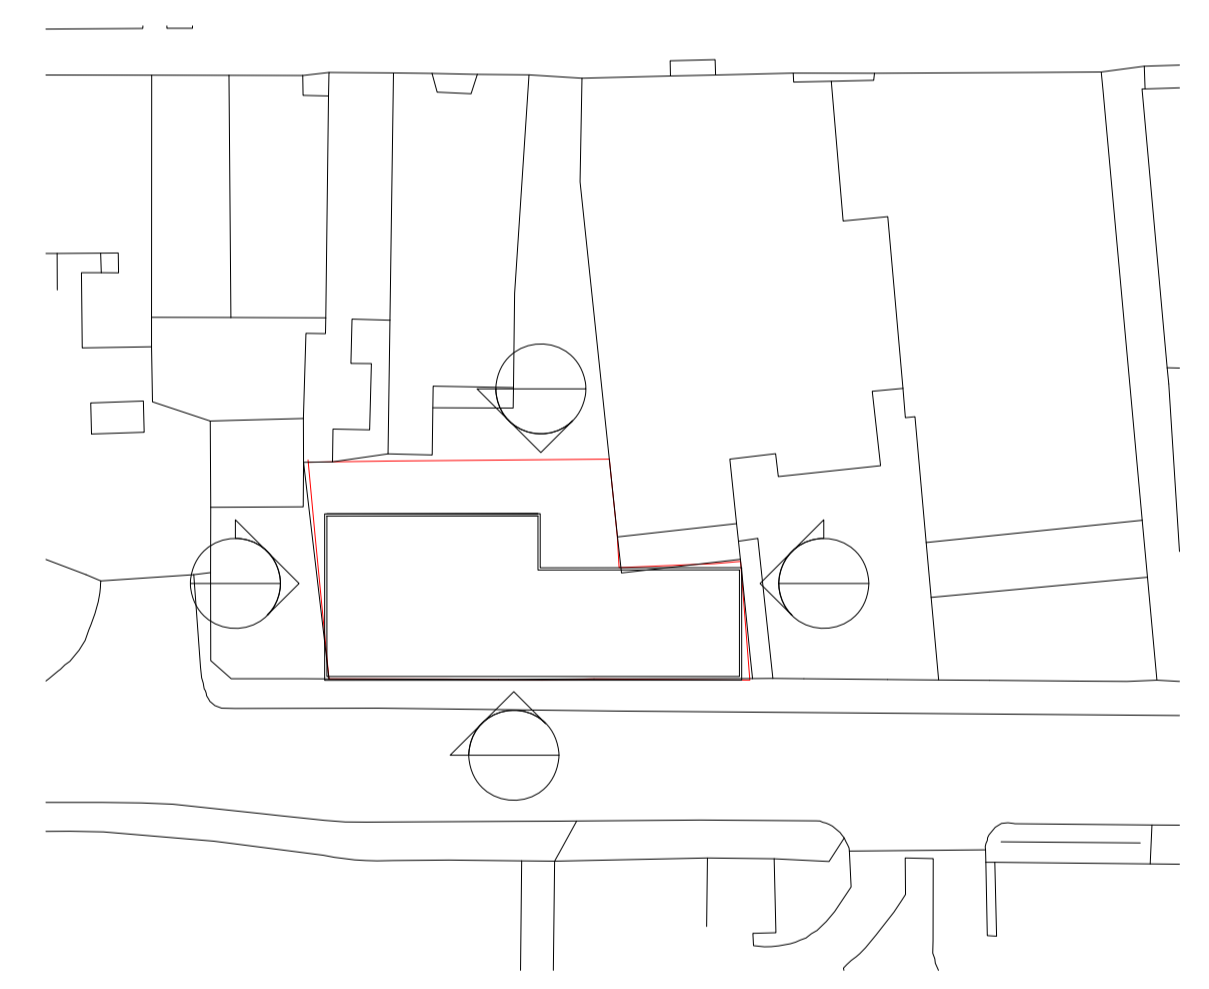


200
00 Key Plan

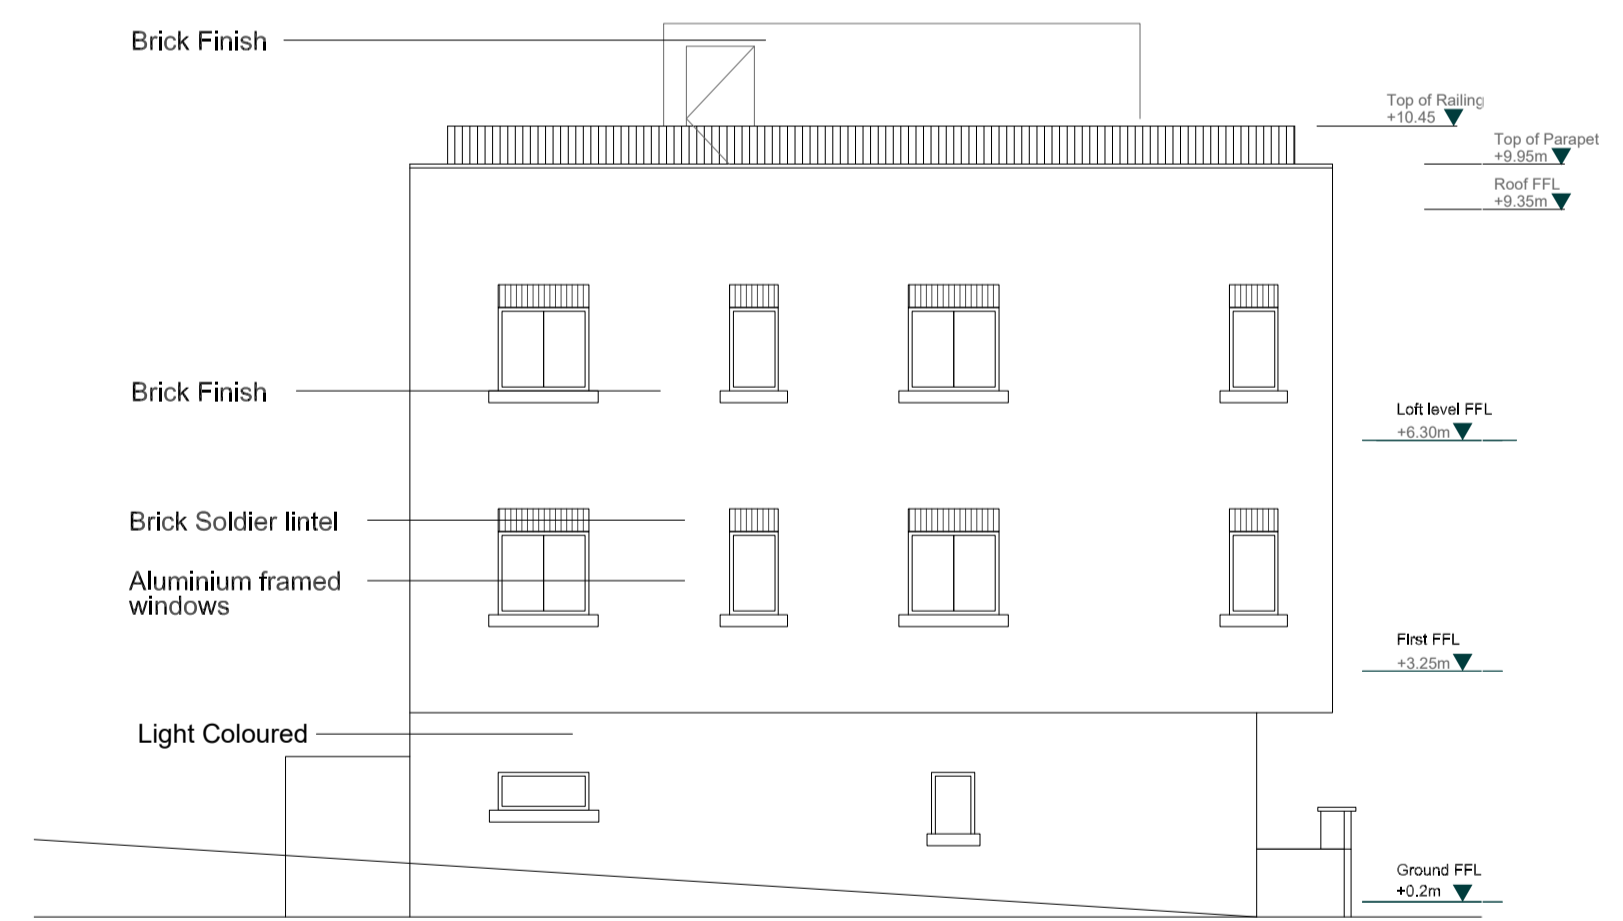

200
01 Proposed Front Elevation



200
01 Proposed Front Elevation

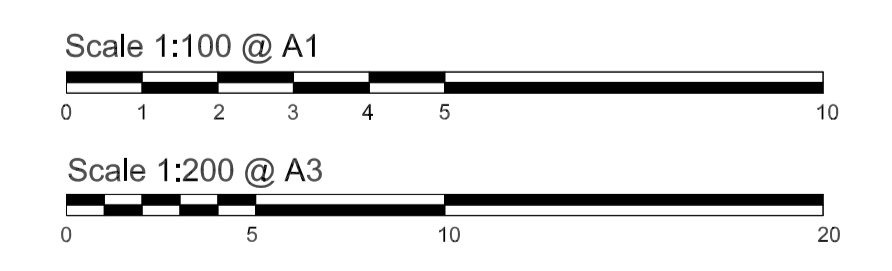

Project Empire Yard	Drawing PROPOSED ELEVATIONS				<table border="1"> <thead> <tr> <th>Rev.</th> <th>Date</th> <th>Description</th> <th>Drawn By</th> <th>Resp By</th> </tr> </thead> <tbody> <tr> <td>-</td> <td>12.06.2022</td> <td>Issued for Planning</td> <td>MR</td> <td>AE</td> </tr> <tr> <td>1.1</td> <td>05.05.2023</td> <td>Issued for Planning</td> <td>MR</td> <td>AE</td> </tr> <tr> <td>1.2</td> <td>03.11.2023</td> <td>Issued for Planning</td> <td>MR</td> <td>AE</td> </tr> <tr> <td>1.3</td> <td>13.04.2024</td> <td>Issued for Planning</td> <td>MR</td> <td>AE</td> </tr> <tr> <td>1.4</td> <td>26.06.2024</td> <td>Issued for Planning</td> <td>MR</td> <td>AE</td> </tr> </tbody> </table>	Rev.	Date	Description	Drawn By	Resp By	-	12.06.2022	Issued for Planning	MR	AE	1.1	05.05.2023	Issued for Planning	MR	AE	1.2	03.11.2023	Issued for Planning	MR	AE	1.3	13.04.2024	Issued for Planning	MR	AE	1.4	26.06.2024	Issued for Planning	MR	AE	<p>General Notes</p> <p>For existing building, grid dimensions are for reference only. Always refer to site conditions and seek Designer's advice should deviation occurs. Do not scale drawings.</p> <p>All dimensions are in inches unless noted otherwise. Designer's shall be notified in writing of any discrepancies. Drawings are subject to Engineer input and confirmation.</p>
	Rev.	Date	Description	Drawn By		Resp By																														
-	12.06.2022	Issued for Planning	MR	AE																																
1.1	05.05.2023	Issued for Planning	MR	AE																																
1.2	03.11.2023	Issued for Planning	MR	AE																																
1.3	13.04.2024	Issued for Planning	MR	AE																																
1.4	26.06.2024	Issued for Planning	MR	AE																																
Stage Planning	SCALE 1:100 @ A1 / 1:200 @ A3	ISSUE DATE 05/12/2022	PROJECT NO. 100	DRAWING NO. A-EMPY-100-200	REVISION																															