



Existing Ground Floor Plan
Scale: 1/100

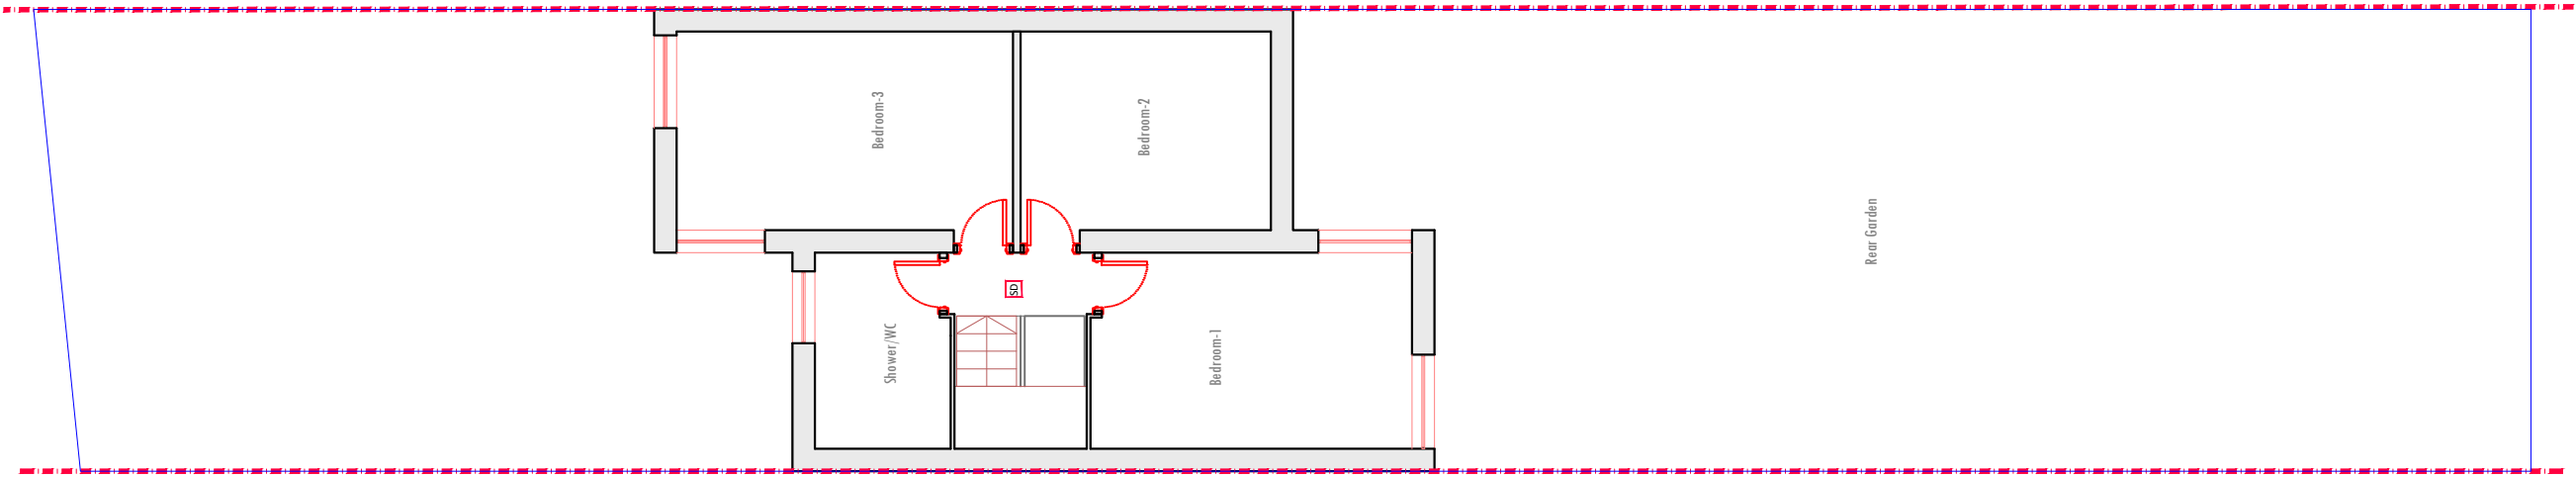

Existing First Floor Plan
Scale: 1/100

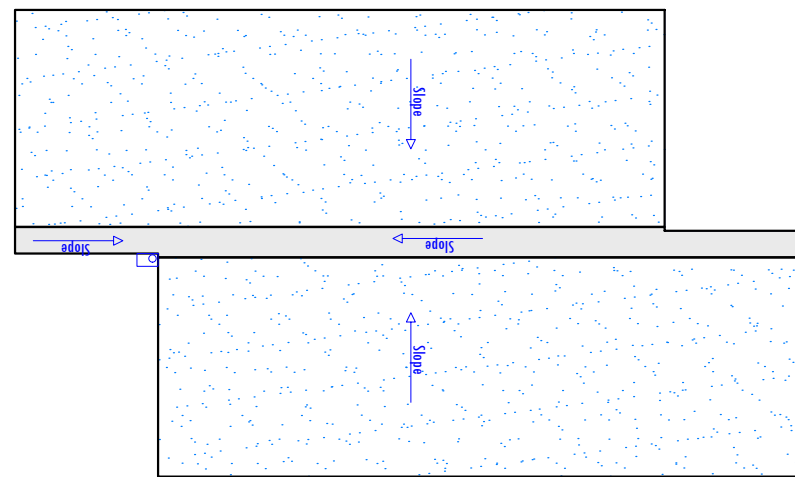

Existing Roof Floor Plan
Scale: 1/100

- Notes
- 1- This drawing is not for construction
 - 2- All Dimension are in millimeters
 - 3- Dimensions are not to be scaled directly from drawings
 - 4- All dimensions are to be checked on site and the Architect is to be inform of any discrepancies before construction commences
 - 5- All references to drawings refer to current revision of that drawing
 - 6- The Copyright of this drawing belongs to MED Construction & Engineering Limited

Planning Application



CONSTRUCTION & ENGINEERING
183 Cuckoo Hall Lane
London, N9 3DT
E: medengcons@gmail.com

Client	Mr Ibrahim Sanci		
Project	43 Cambridge Way, Haverhill, Suffolk CB9 9HN		
Scale	1:100 @ A3	Date	05/2024
Drawn By	RY	Checked By	
Project No.	G.E.03-04	Drawing No.	P101
		Revision	A
Drawing title Existing Floor Plans			