




Existing Front Elevation
Scale: 1/100

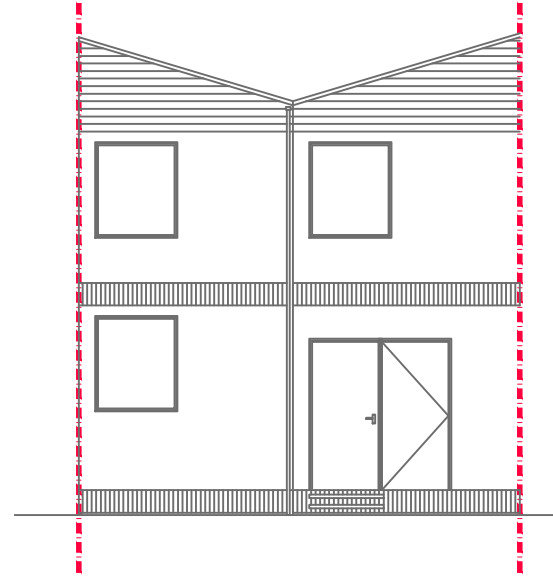

Existing Rear Elevation
Scale: 1/100

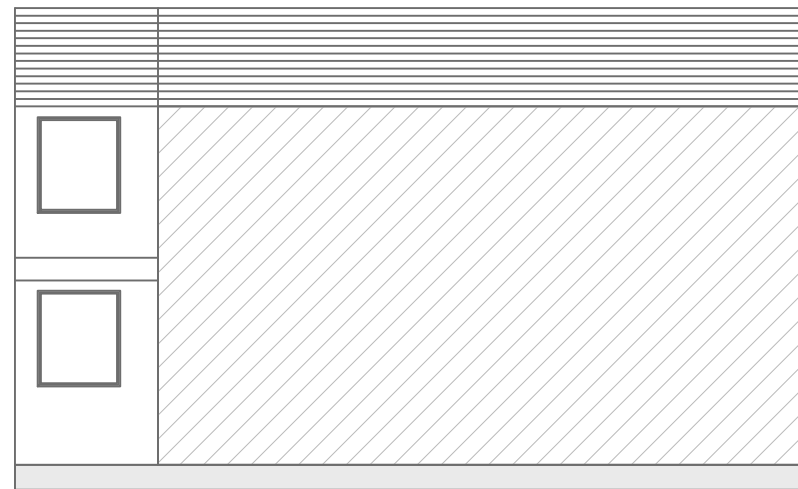

Existing Side Elevation
Scale: 1/100

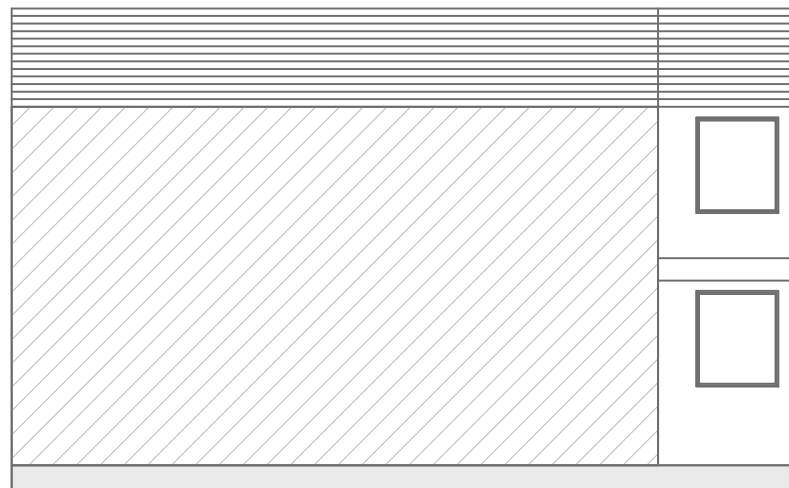

Existing Side Elevation
Scale: 1/100

- Notes
- 1- This drawing is not for construction
 - 2- All Dimension are in millimeters
 - 3- Dimensions are not to be scaled directly from drawings
 - 4- All dimensions are to be checked on site and the Architect is to be inform of any discrepancies before construction commences
 - 5- All references to drawings refer to current revision of that drawing
 - 6- The Copyright of this drawing belongs to MED Construction & Engineering Limited

Planning Application



CONSTRUCTION & ENGINEERING
183 Cuckoo Hall Lane
London, N9 3DT
E: medengcons@gmail.com

Client Mr Ibrahim Sanci		
Project 43 Cambridge Way, Haverhill, Suffolk CB9 9HN		
Scale 1:100 @ A3	Date 05/2024	
Drawn By RY		
Project No. G.E.03-04	Drawing No. P102	Revision A
Drawing title Existing Elevations		