




FRONT ELEVATION

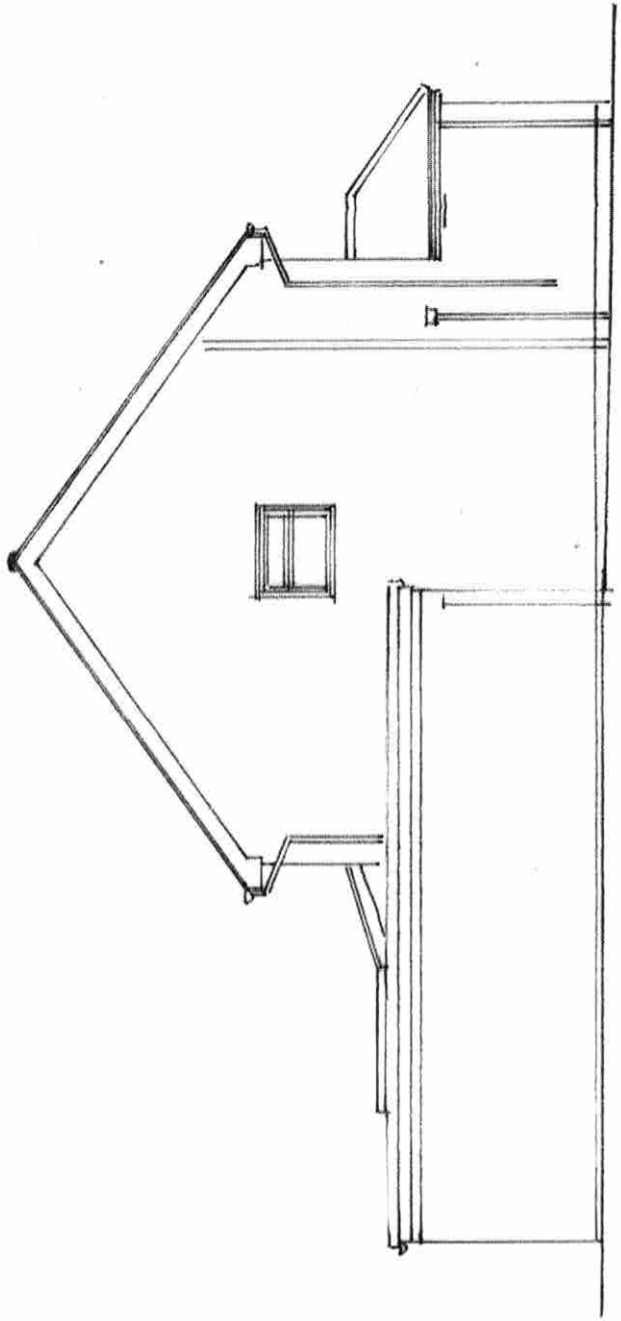

SIDE ELEVATION

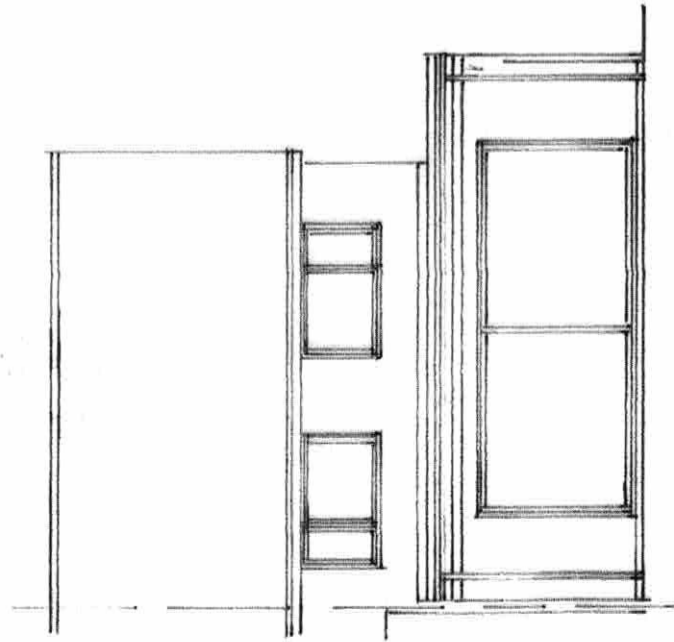

REAR ELEVATION

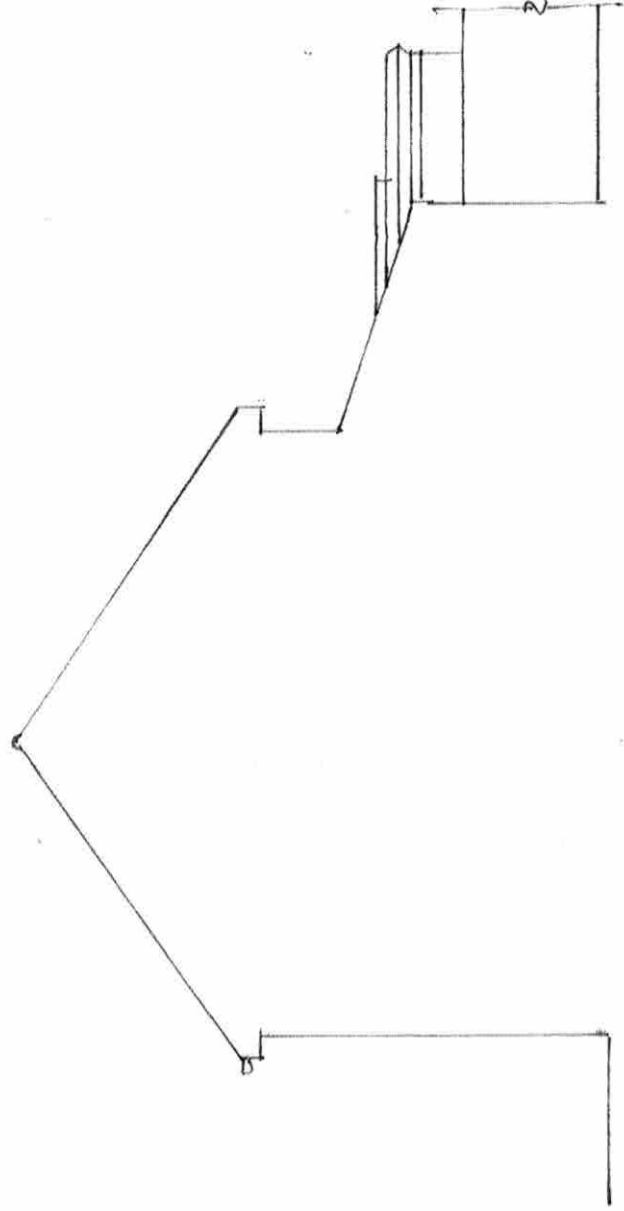

SECTION / ELEVATION

0 1 2 3 4 5 10 METRES

SCALE 1:100 @ A3
ELEVATIONS AS EXISTING.

PROPOSED FIRST FLOOR FRONT EXTENSION AND LEFT CONVERSION AT
77 DOWNS CRESCENT HAVERHILL SUFFOLK CB9 9LG FOR
MR & MRS. K. RUDHIAN AUGUST 2024 DRG NO KR/B