




PRINCIPAL ELEVATION

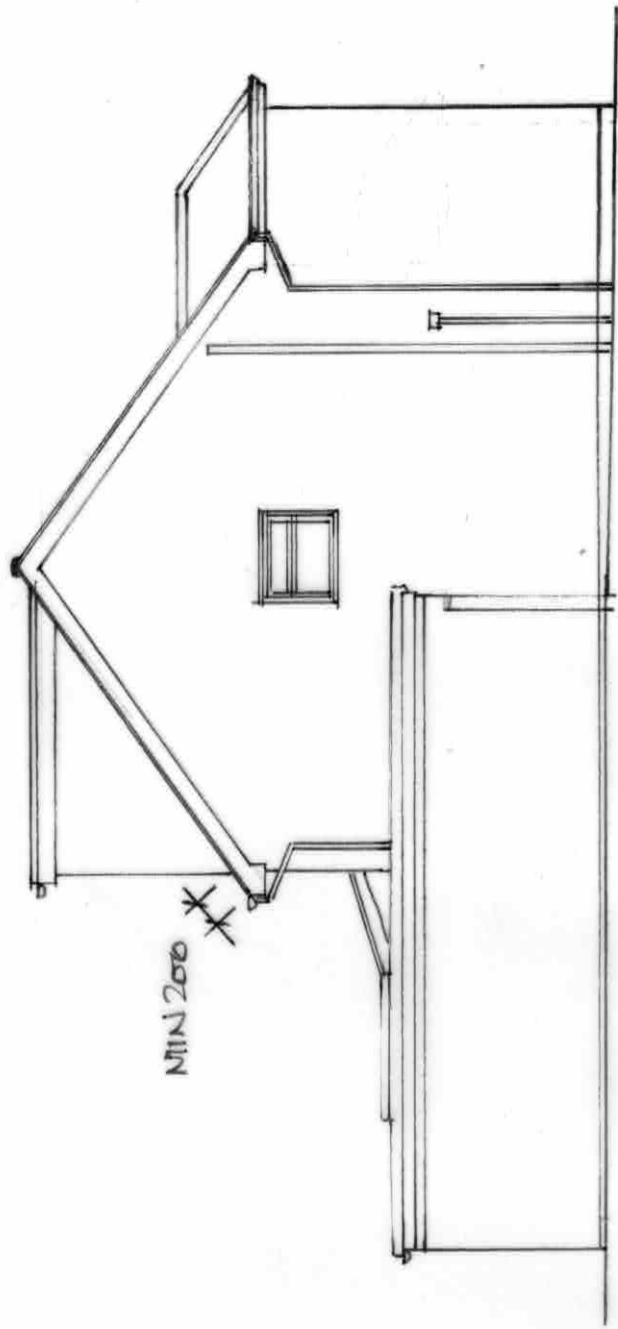

SIDE ELEVATION

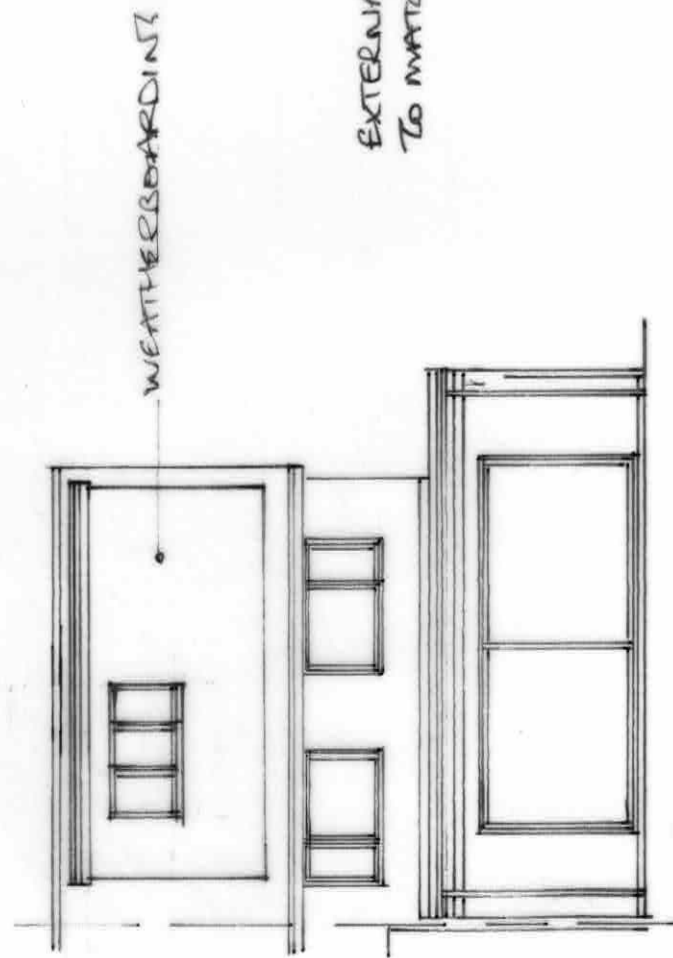

REAR ELEVATION

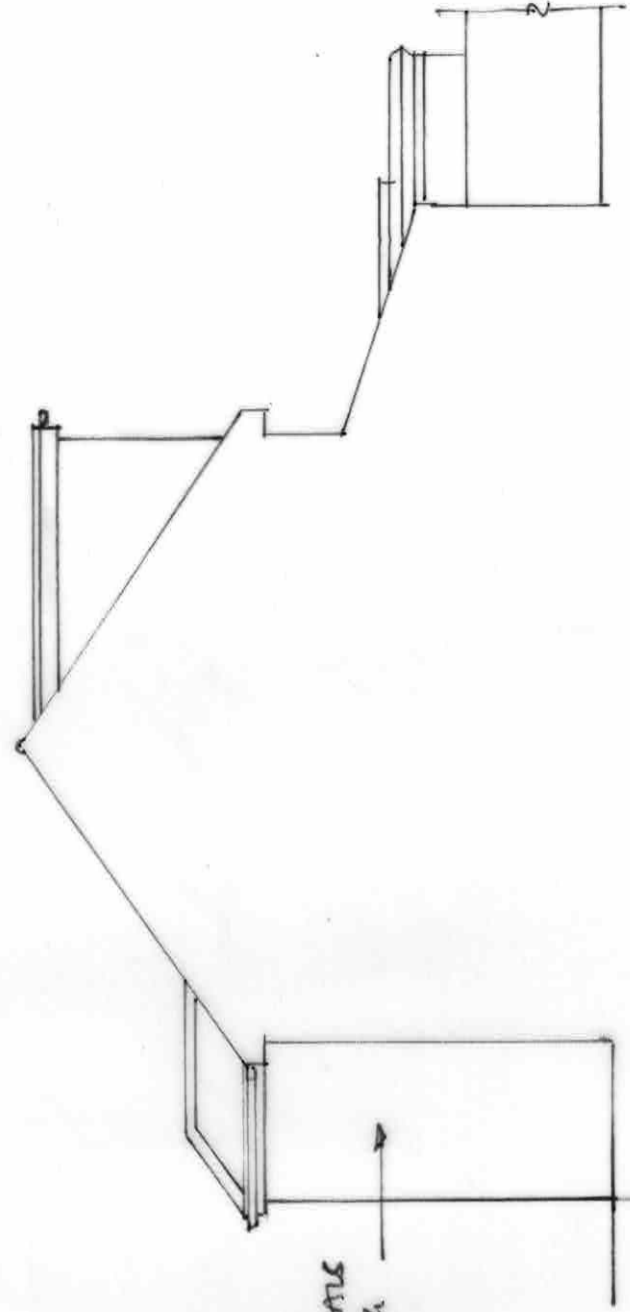

SECTION / SIDE ELEVATION

0 1 2 3 4 5  
SCALE 1:100 @ A3

ELEVATIONS AS PROPOSED

10 METRES

RWA 28.8.2024  
PROPOSED FIRST FLOOR FRONT EXTENSION AND LEFT CONVERSION AT  
77 DOWNS CRESCENT HAVERHILL SUFFOLK CB9 9LG FOR  
MR & MRS. K. RUDMAN AUGUST 2024 DRG NO KR/9 RWA