



Proposed Part Ground Floor

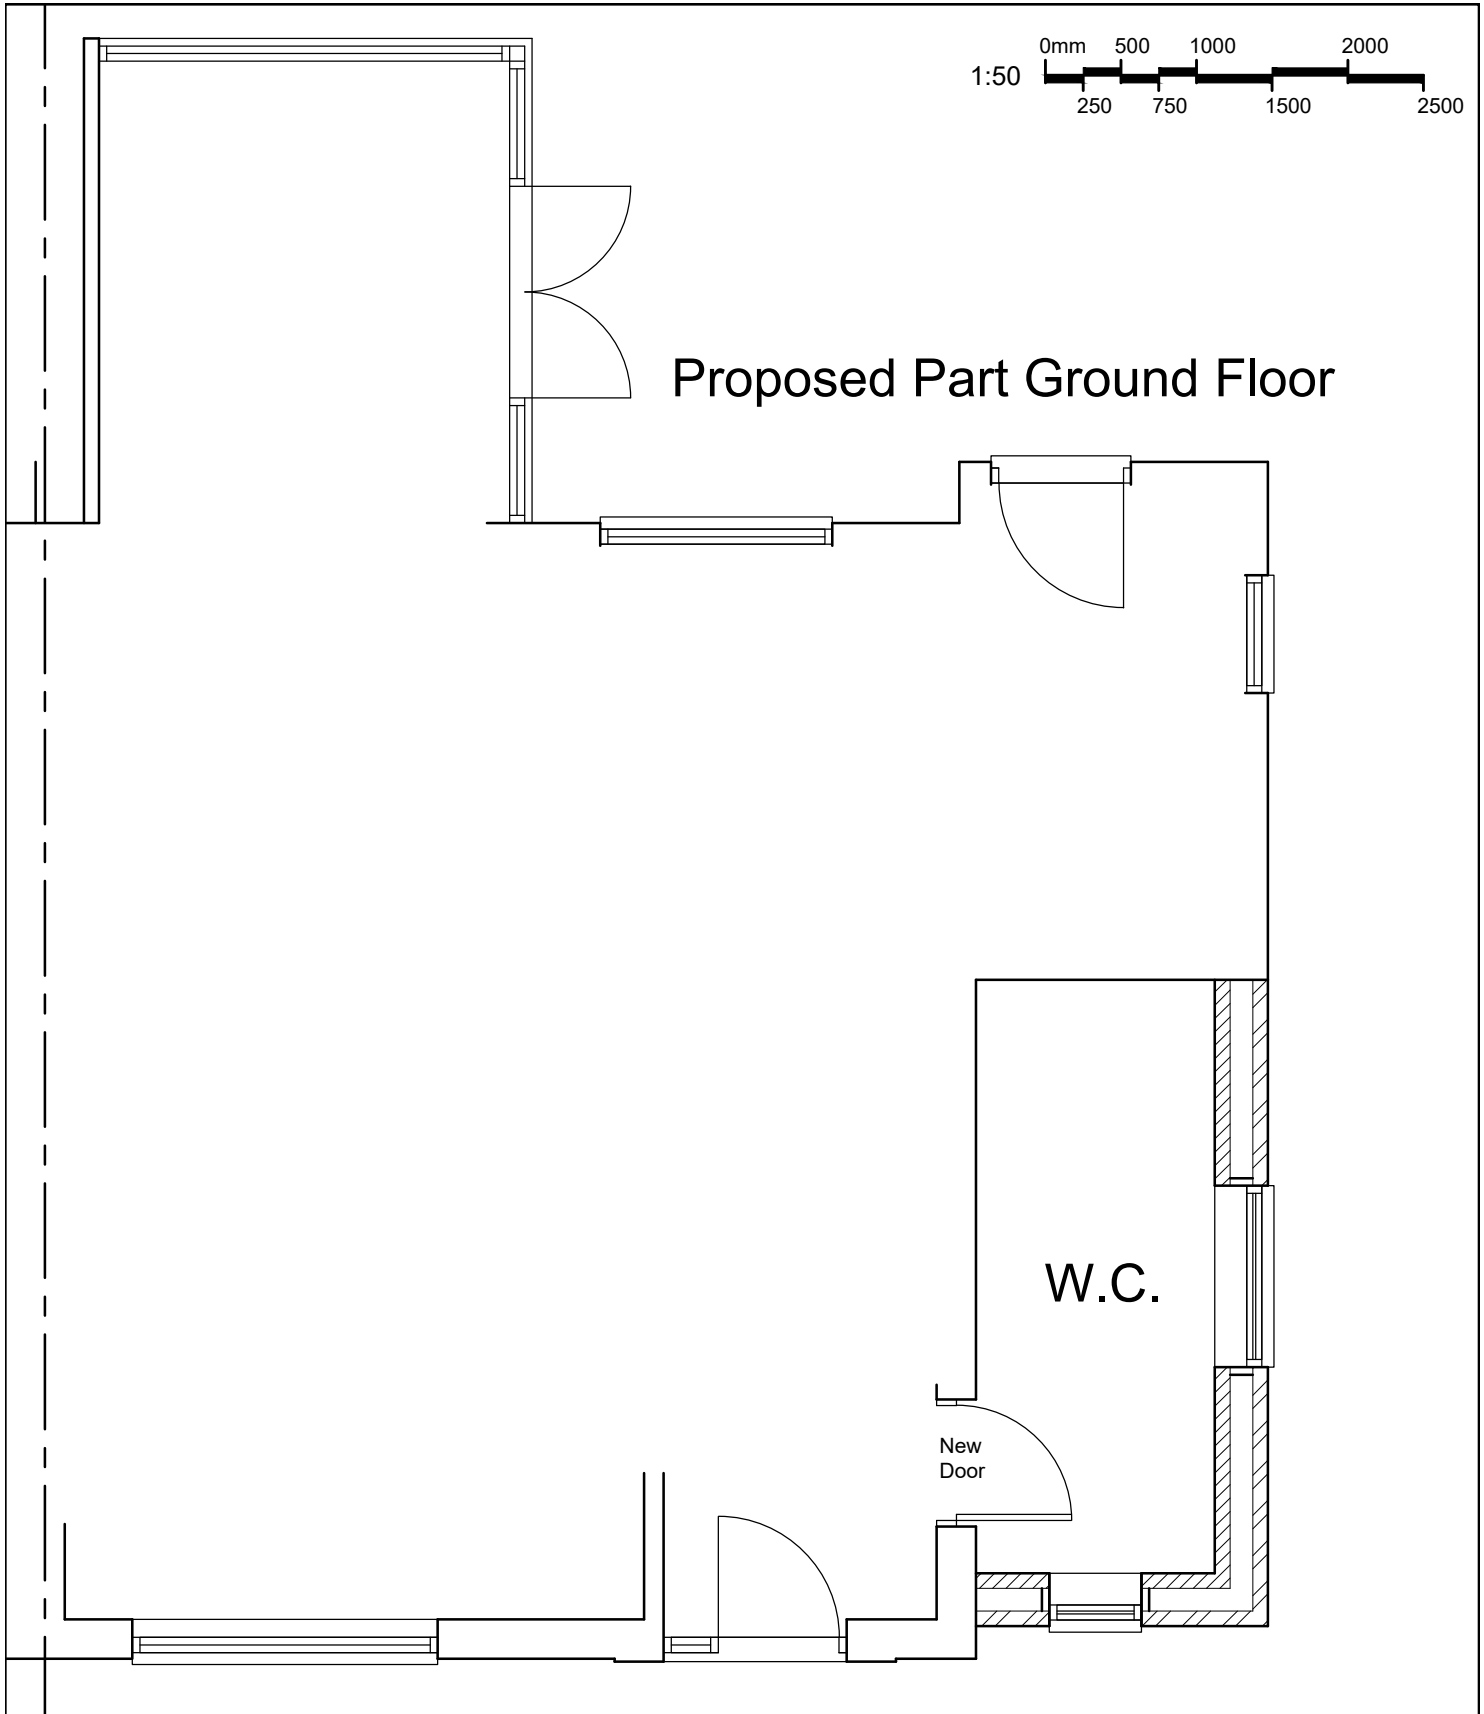

 3 Counties Architectural Design 6 Bartlow Road, Ashdon, Saffron Walden, CB10 2HR Tel: 07890 41028 Email: perry.capon@btinternet.com	Project Proposed Single Storey Side Extension 55 Broadcroft Crescent Haverhill	Drawing Title Proposed Part Ground Floor Plan	
	THIS DRAWING MUST NOT BE SCALED, AND ALL DIMENSIONS TO BE CHECKED ON SITE.	Client	Date 23/10/24
		Scale 1:50	Drawing Number 55BC/24/03