




**WORKING HOURS**  
 Demolition, construction works and deliveries will only take place during the following times:  
 8:00am - 18:00pm Weekdays  
 8:00am - 13:00pm Saturdays  
 No working hours on Sundays or Public Holidays

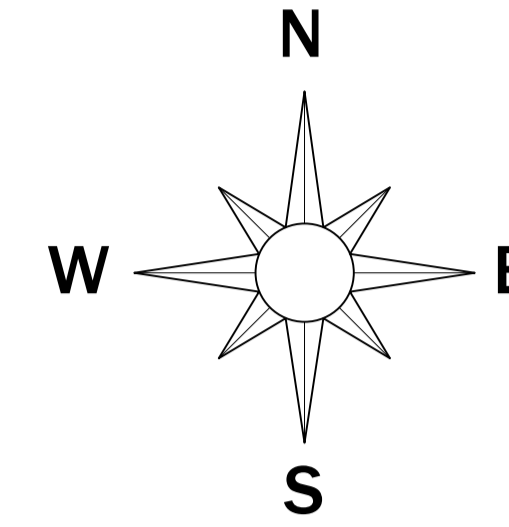

**PROPOSED SITE PLAN SHOWING  
 CONSTRUCTION MANAGEMENT STRATEGY  
 SCALE: 1:250**

 

Rev. A - 21/08/2023 - Amended to Clients comments.  
 Rev. C - 10/01/2024 - Amended to Clients comments.

Project Status <b>PLANNING</b>		
<p><b>THESE DRAWINGS ARE NOT TO BE SCALED.</b>          The contractor shall check and verify all dimensions and levels and report any apparent discrepancies to the architect prior to commencing work.</p>		
 King Architectural Design & Planning 07974 25150 dking482@yahoo.co.uk www.kingarchitectural.co.uk 5 Spicers Lane, Hall St, Long Melford, Suffolk, CO10 9J3		
Project Title <p><i>The Links, Withersfield Road, Haverhill, Suffolk, CB9 7RN.</i></p>		
Drawing Title <p><i>Proposed 7 No. Dwellings with associated Road, Parking and Alterations to existing Vehicular Access.</i></p>		
Drawn By	AJK	Checked By
Scale	See Plan	Date Drawn Jul-23
Project Number	22/025	Drawing Number 17
		Revision 