


SIDE ELEVATION AS EXISTING

REAR ELEVATION AS EXISTING

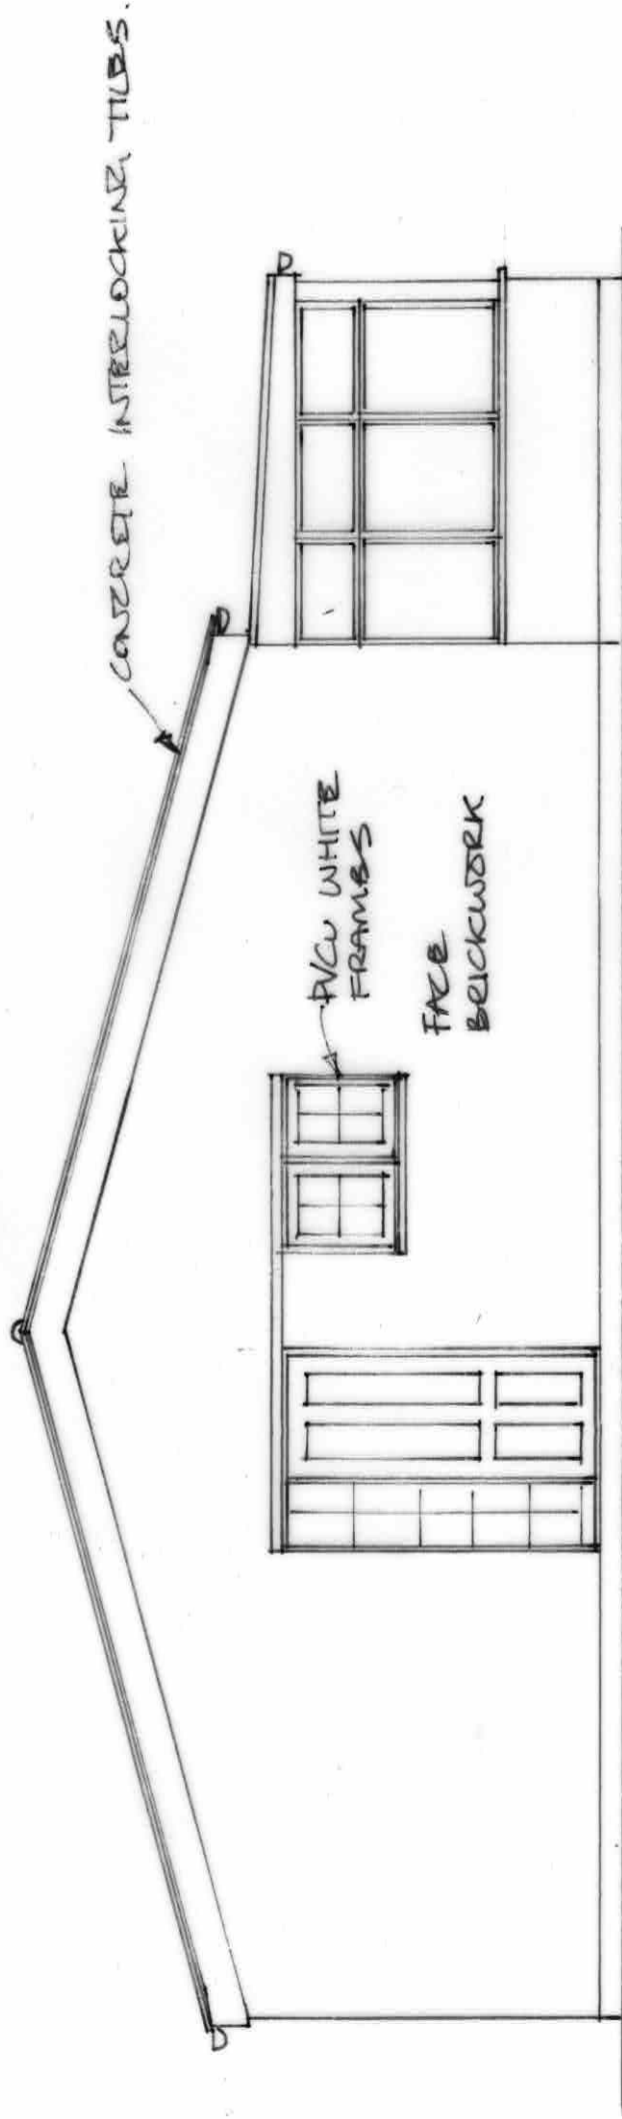

SIDE ELEVATION AS EXISTING

0 1 2 3 4 5 METRES

SCALE 1:50 @ A3

SINGLE STOREY REAR EXTENSION TO  
 60 CHAPPEL DRIVE HAVERHILL SUFFOLK CB9 0DJ FOR  
 MR & MRS R. IZZARD OCT 2024  
 REV A 25-10-2024  
 DR AND R I / SNOVA