


REAR ELEVATION AS EXISTING



SIDE ELEVATION AS EXISTING

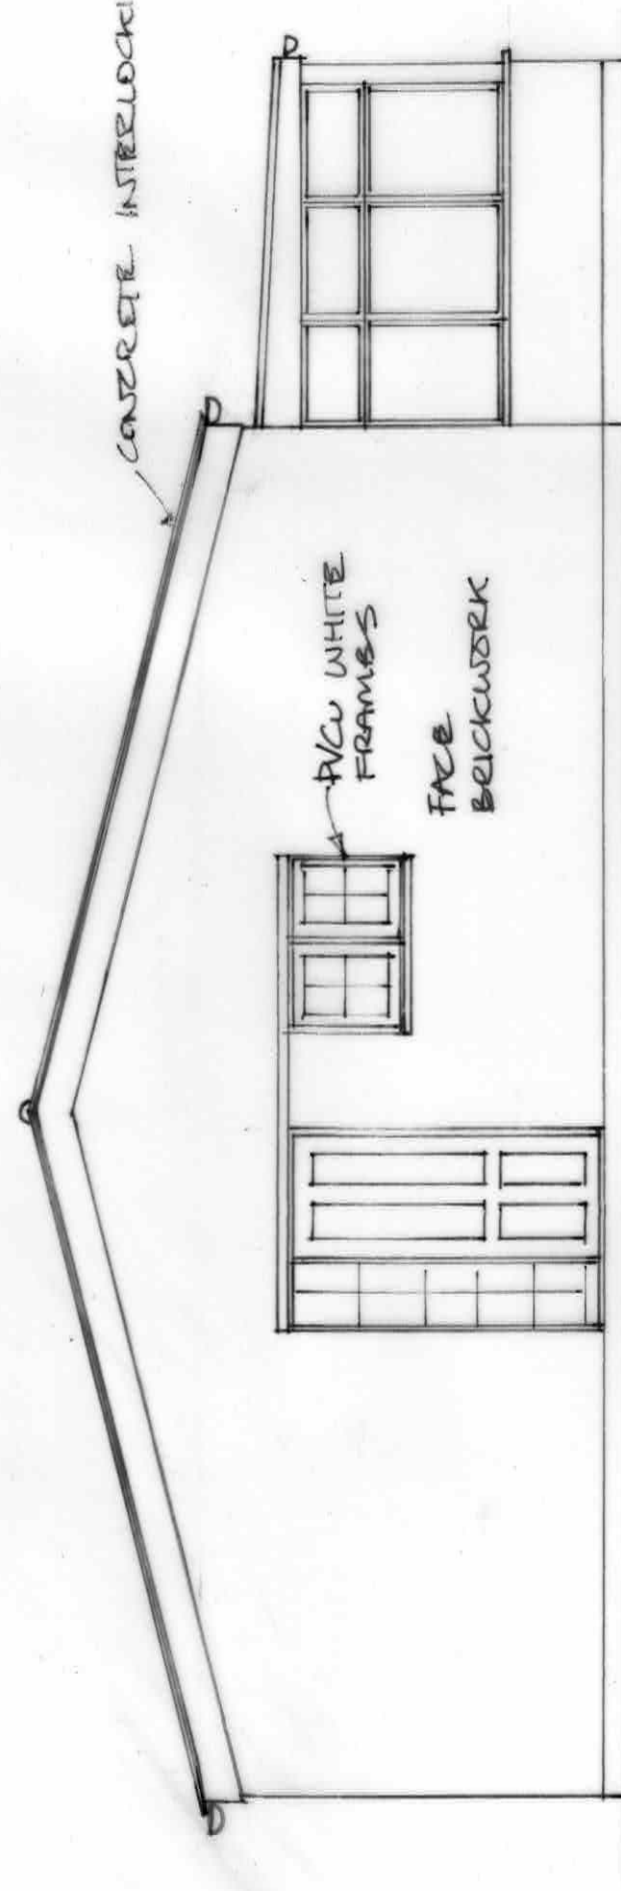

SIDE ELEVATION AS EXISTING

SCALE 1:50 @ A3
0 1 2 3 4 5 METRES

REV B 21.11.2024
REV A 25.10.2024
SINGLE STOREY REAR EXTENSION TO
60 CHAPPLE DRIVE HAVERHILL SUFFOLK CB9 0DJ FOR
MR & MRS R. IZZARD OCT 2024
DR AND R. / SNOVAE