



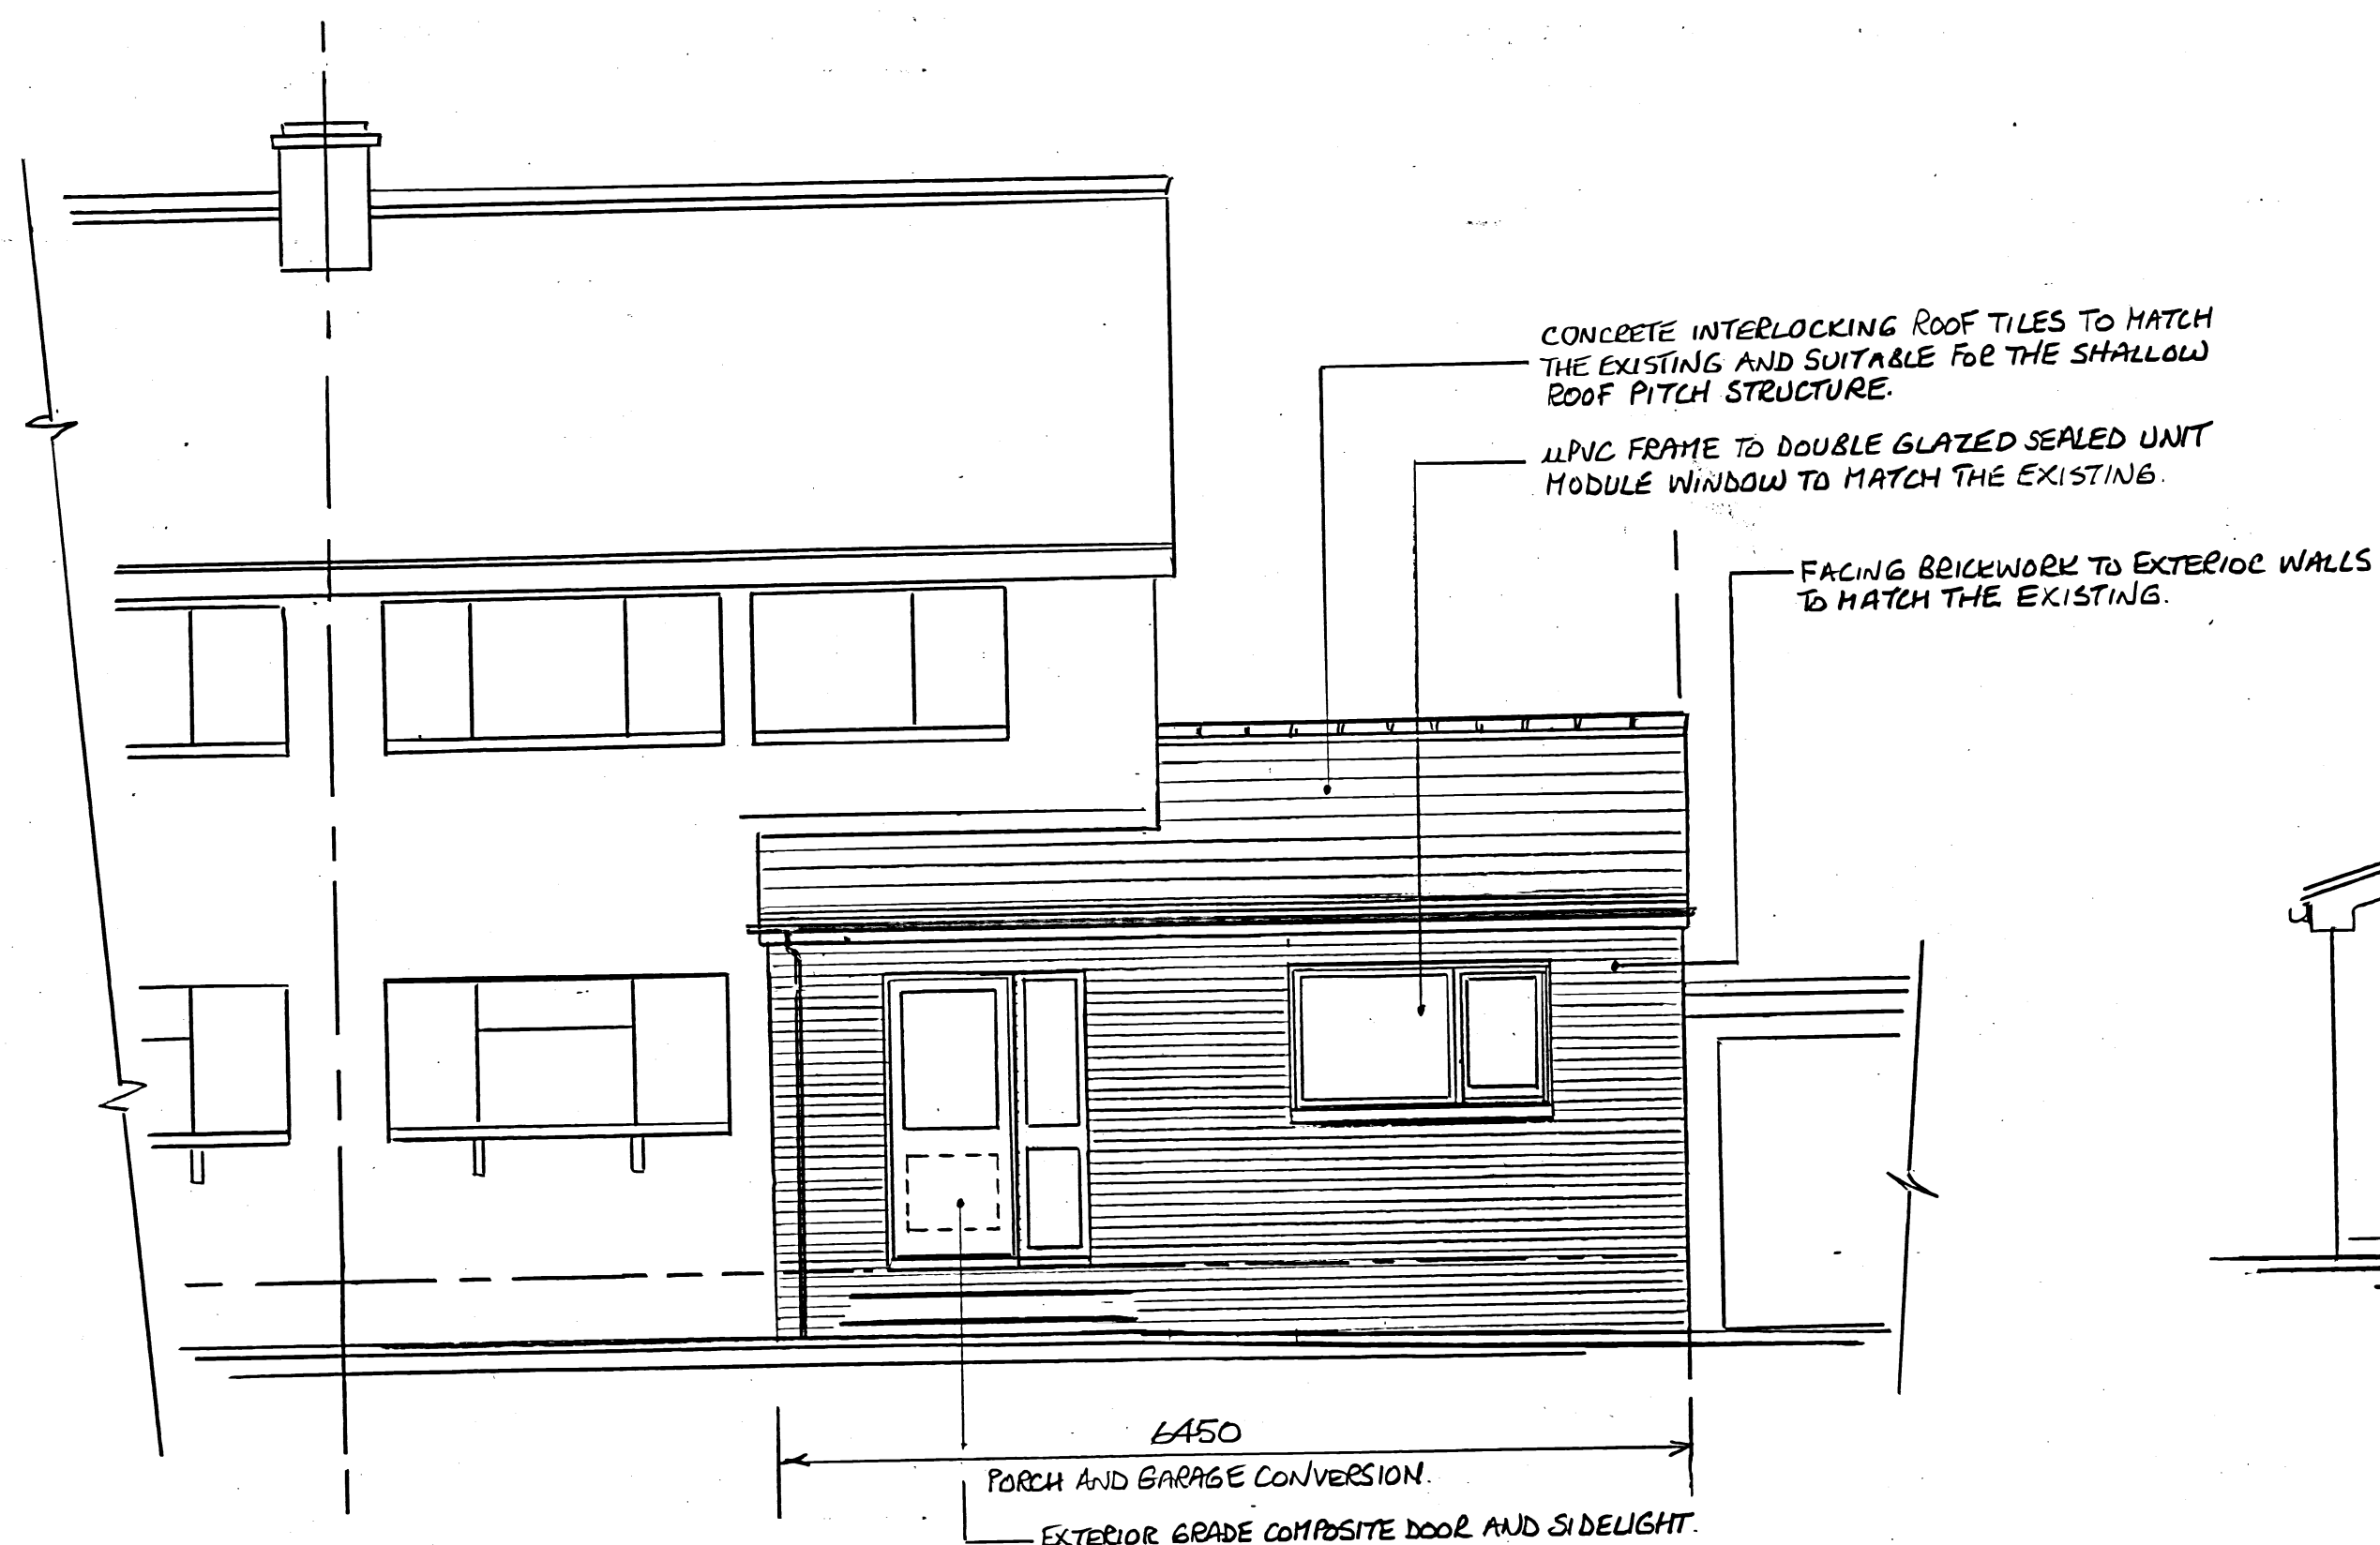

PROPOSED FRONT ELEVATION (1:50)

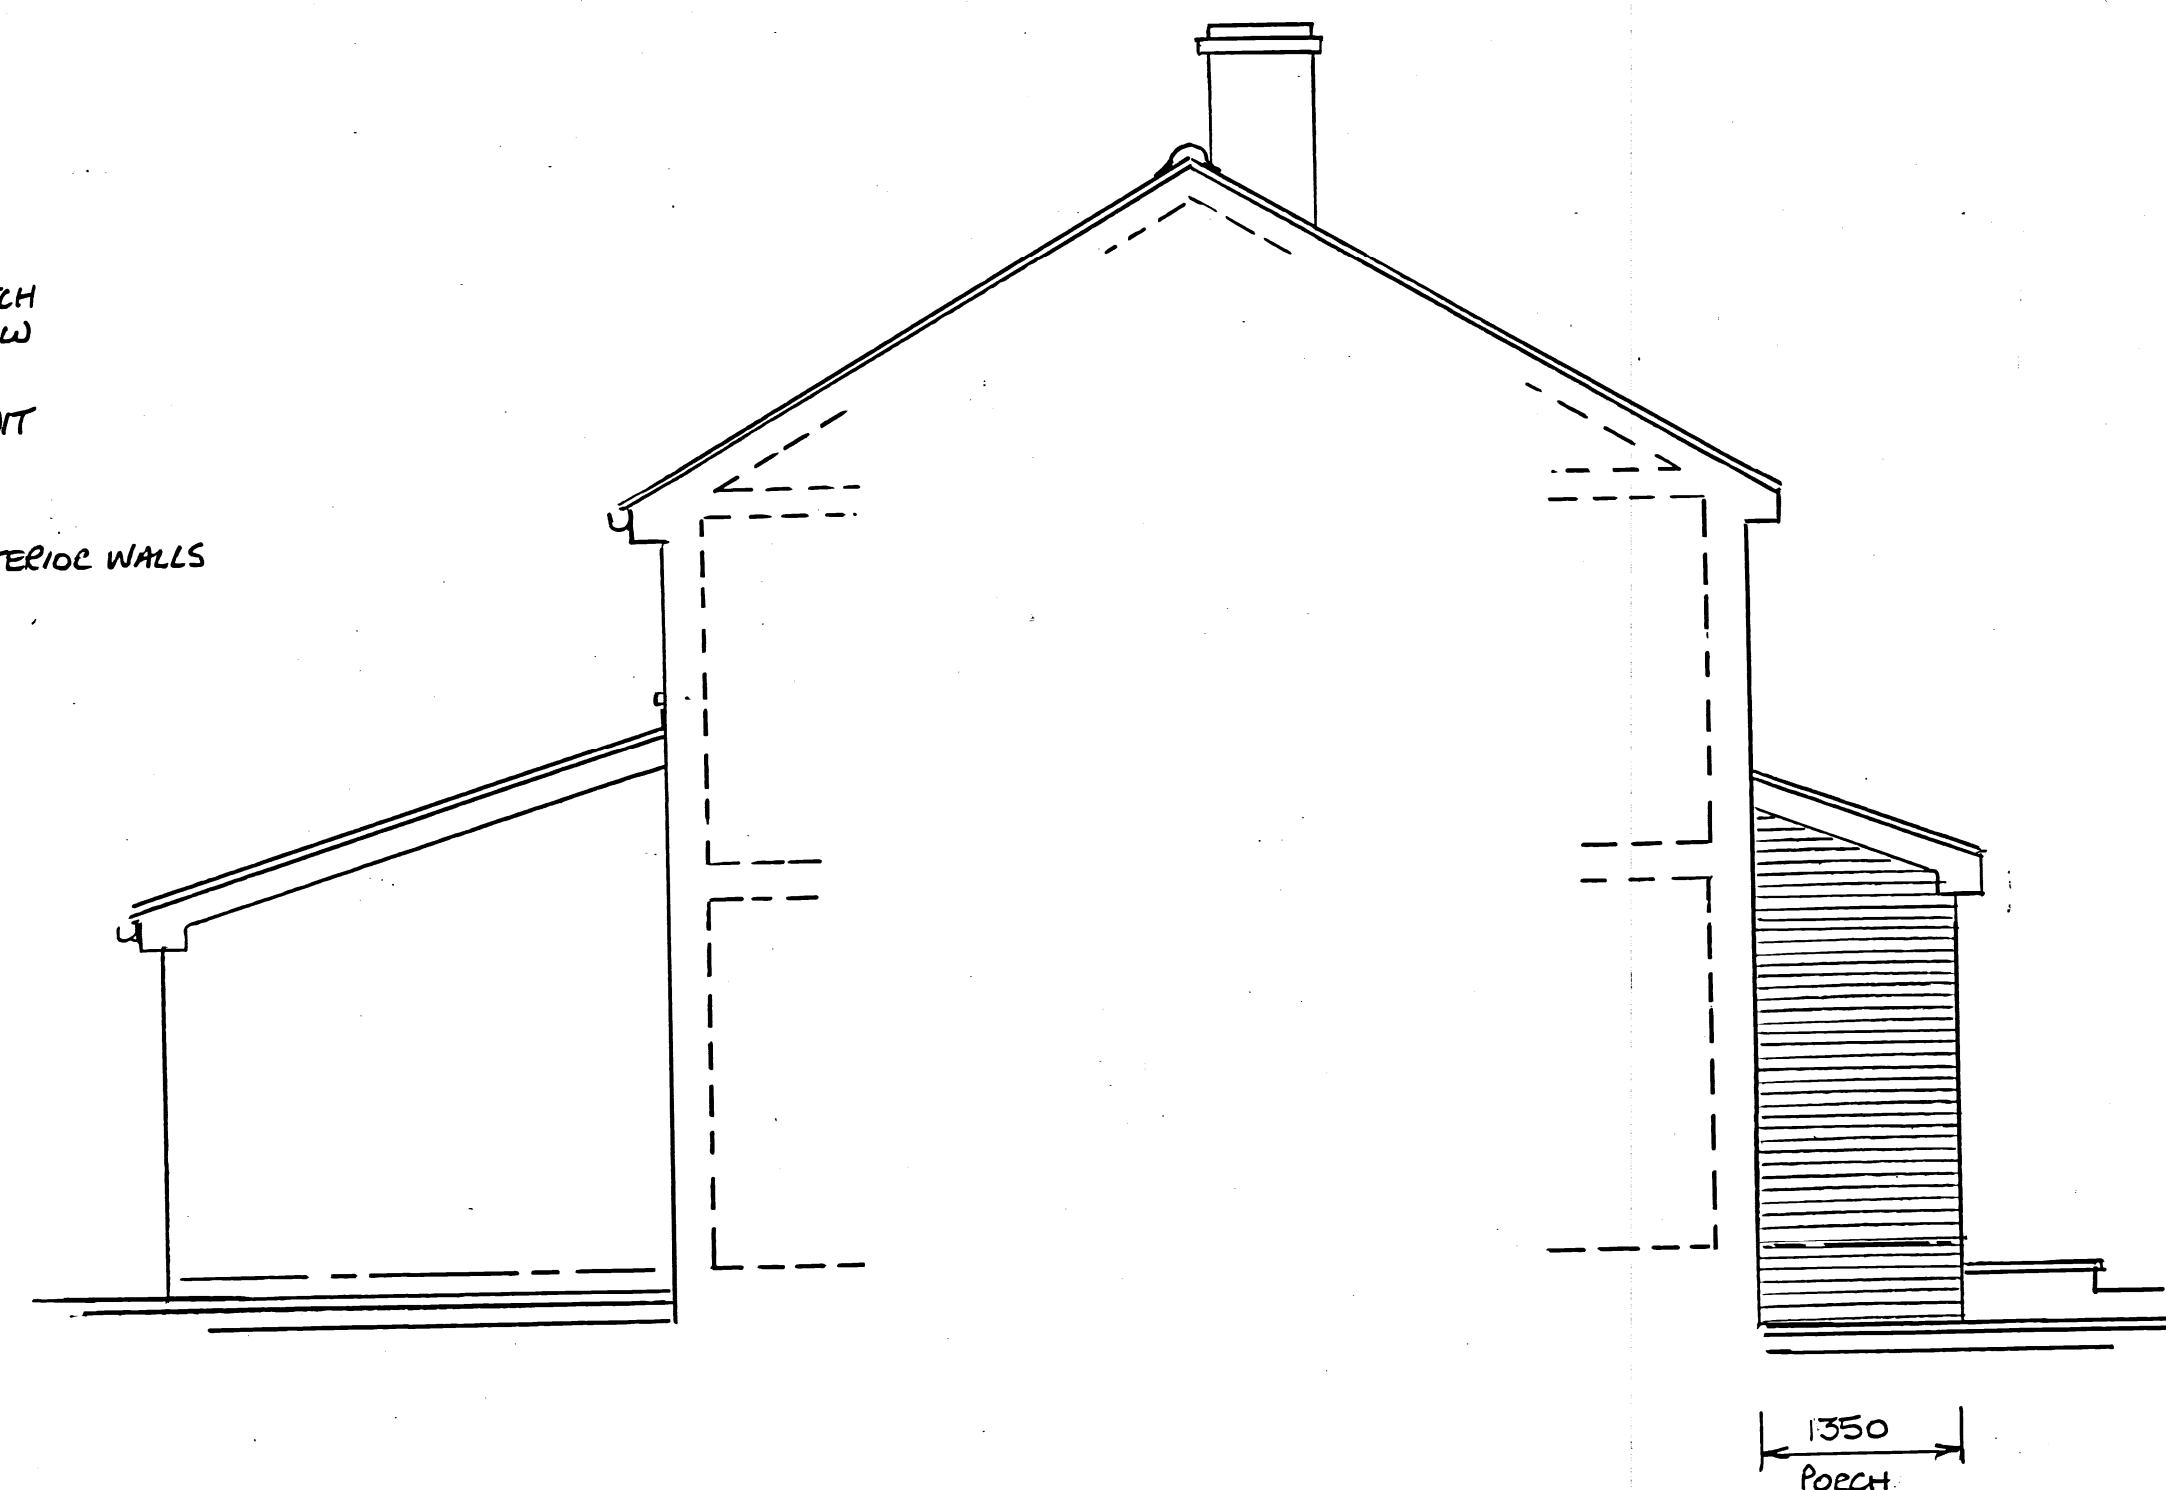


PROPOSED SIDE ELEVATION (1:50)



PROPOSED REAR ELEVATION (1:50)

HARDIE PLANK CLADDING BOARD TO THE NEW GABLE END ROOF STRUCTURE ON NEW TIMBER FRAME STUDWORK WALL.

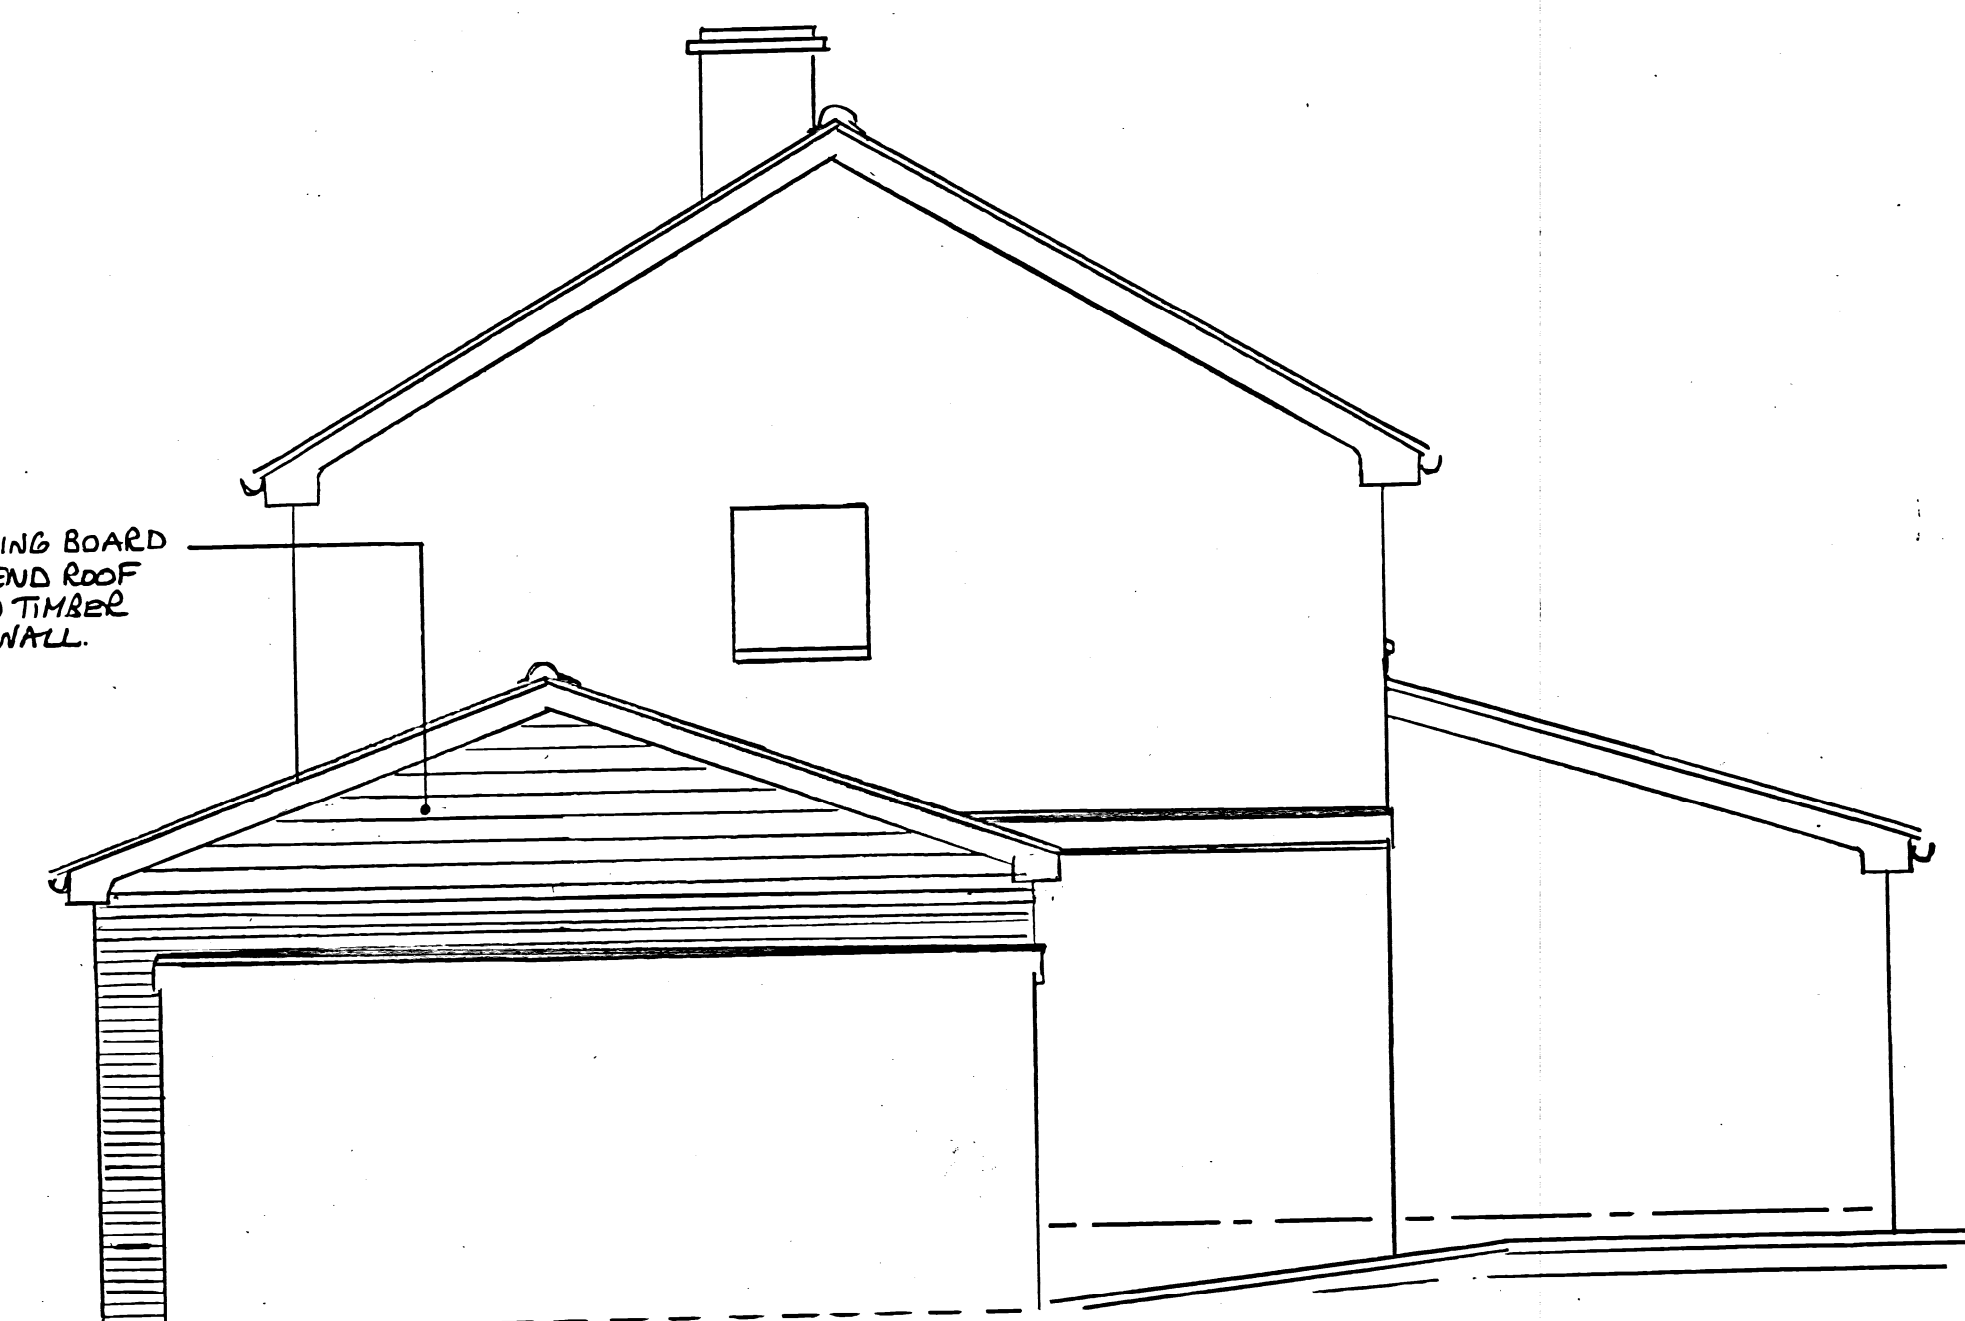

PROPOSED SIDE ELEVATION (1:50)

SCALE BAR 1:50 0 1 2 3 4 5 6 7 8 9 10 METRES.

PROJECT SUPPORT SERVICES				PROPOSED FRONT PORCH EXTENSION & GARAGE CONVERSION/EXTENSION				DRAWN	TRACED	CHECKED	APPROVED	DATE	SCALE
Tel: 07957 861340				AT: 21, ABBOTTS ROAD, HAVERHILL				TES				14:05:25	1:50
Email: trevorsmith.pss@gmail.com				FOR: MRS CHARLOTTE ELKINS				DRAWING No PSS 250514-01					
REVISIONS				No	DESCRIPTION	CHKD	APPD	DATE					