
 
 
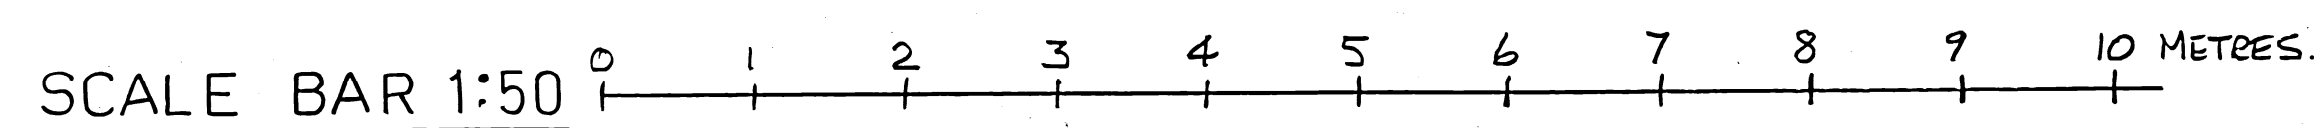


EXISTING ELEVATIONS & GROUND FLOOR PLAN (1:100)

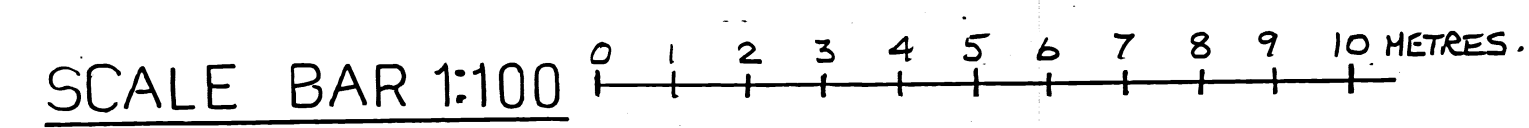

CONSTRUCTION NOTES

					PROJECT SUPPORT SERVICES		PROPOSED FRONT PORCH EXTENSION & GARAGE CONVERSION/EXTENSION		DRAWN TJS	TRACED	CHECKED	APPROVED	DATE 14/05/25	SCALE 1:100 8 1:50
					Tel: 07957 861340		AT: 21, ABBOTTS ROAD, HAVERHILL		DRAWING No PSS 250514-02					
No DESCRIPTION CHKD APPD DATE					Email: trevorsmith.pss@gmail.com		FOR: MRS CHARLOTTE ELKINS							
REVISIONS														