




SOUTH WEST ELEVATION

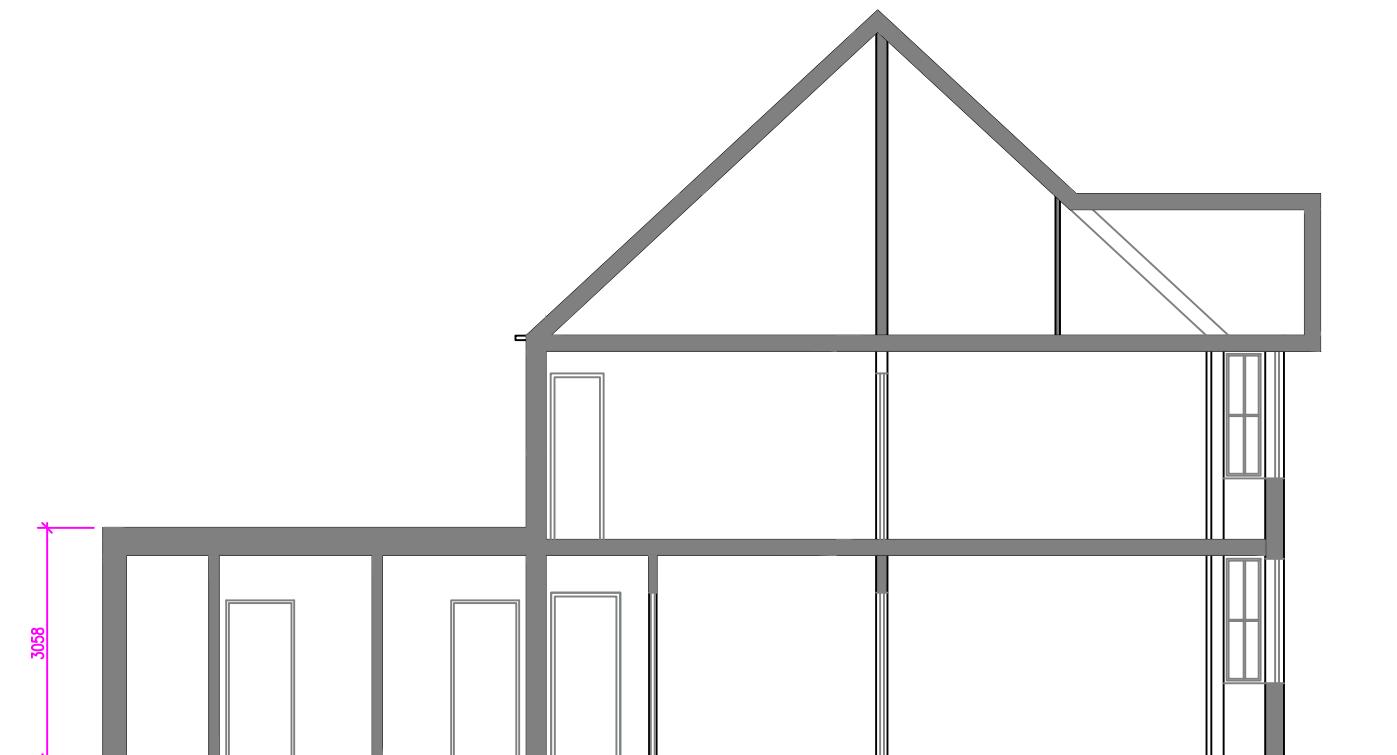

SECTION A-A

IMPORTANT NOTES

WORK TO FIGURED DIMENSIONS ONLY.  
DO NOT SCALE FROM THIS DRAWING.  
CHECK DIMENSIONS ON SITE BEFORE  
COMMENCING WORK.

ANY DISCREPANCIES SHOULD BE  
REPORTED BACK TO OUR OFFICE.

0 1m 2m 3m 4m

REVISIONS:



Park Farm Lane, Nuthampstead  
Herts SG8 8LZ

Tel: 01763 849990  
Email: info@angliandental.co.uk

CLIENT: Dr Chandan Kaur

LOCATION: West End Manse Dental Care  
9 Withersfield Road  
Haverhill  
CB9 9LA

TITLE: Proposed Elevation and Section

JOB REF:

Rev

DRAWING No: SP 645/04

DRAWING SCALE: 1:100 A3

NAME DATE

DRAWN BY: CB May '25

CHECKED BY: \* \*

ALL DIMENSIONS ARE IN mm UNLESS OTHERWISE  
STATED