


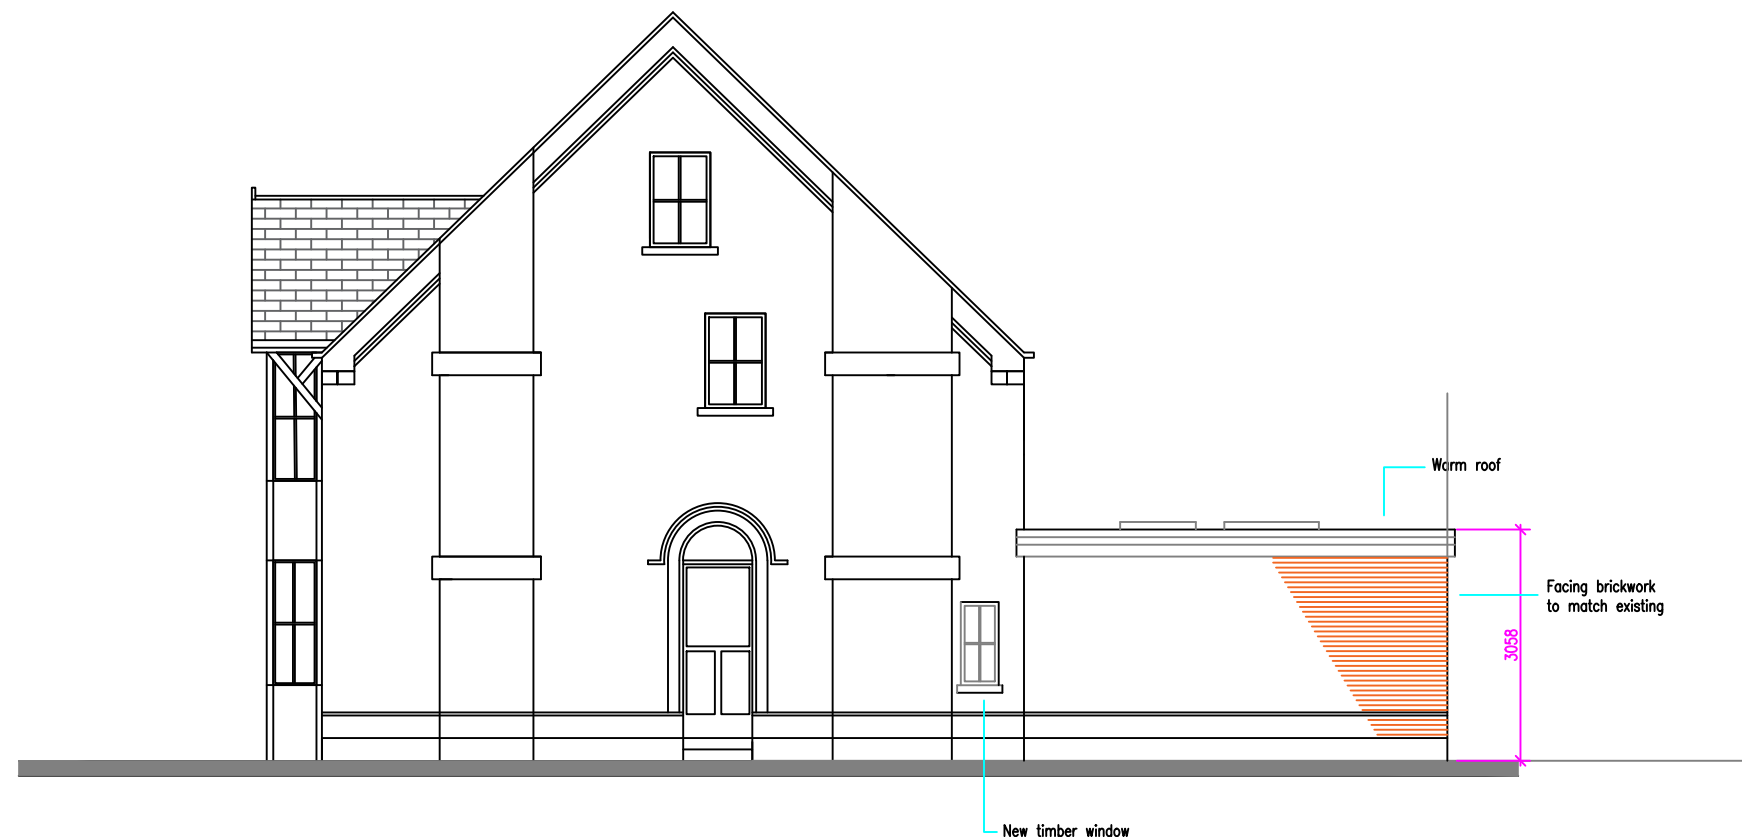

SOUTH EAST ELEVATION



NORTH WEST ELEVATION

IMPORTANT NOTES

WORK TO FIGURED DIMENSIONS ONLY.
DO NOT SCALE FROM THIS DRAWING.
CHECK DIMENSIONS ON SITE BEFORE
COMMENCING WORK.
ANY DISCREPANCIES SHOULD BE
REPORTED BACK TO OUR OFFICE.



REVISIONS:



Park Farm Lane, Nuthampstead
Herts SG8 8LZ

Tel: 01763 849990
Email: info@angliandental.co.uk

CLIENT: Dr Chandan Kaur

LOCATION: West End Manse Dental Care
9 Withersfield Road
Haverhill
CB9 9LA

TITLE: Proposed Elevations

JOB REF:

DRAWING No: SP 645/05

DRAWING SCALE: 1:100

A3

	NAME	DATE
DRAWN BY:	CB	May '25
CHECKED BY:	*	*

ALL DIMENSIONS ARE IN mm UNLESS OTHERWISE
STATED