

EXISTING FRONT ELEVATION

SCALE 1:50



EXISTING SIDE ELEVATION

SCALE 1:50




EXISTING REAR ELEVATION

SCALE 1:50




EXISTING SIDE ELEVATION

SCALE 1:50

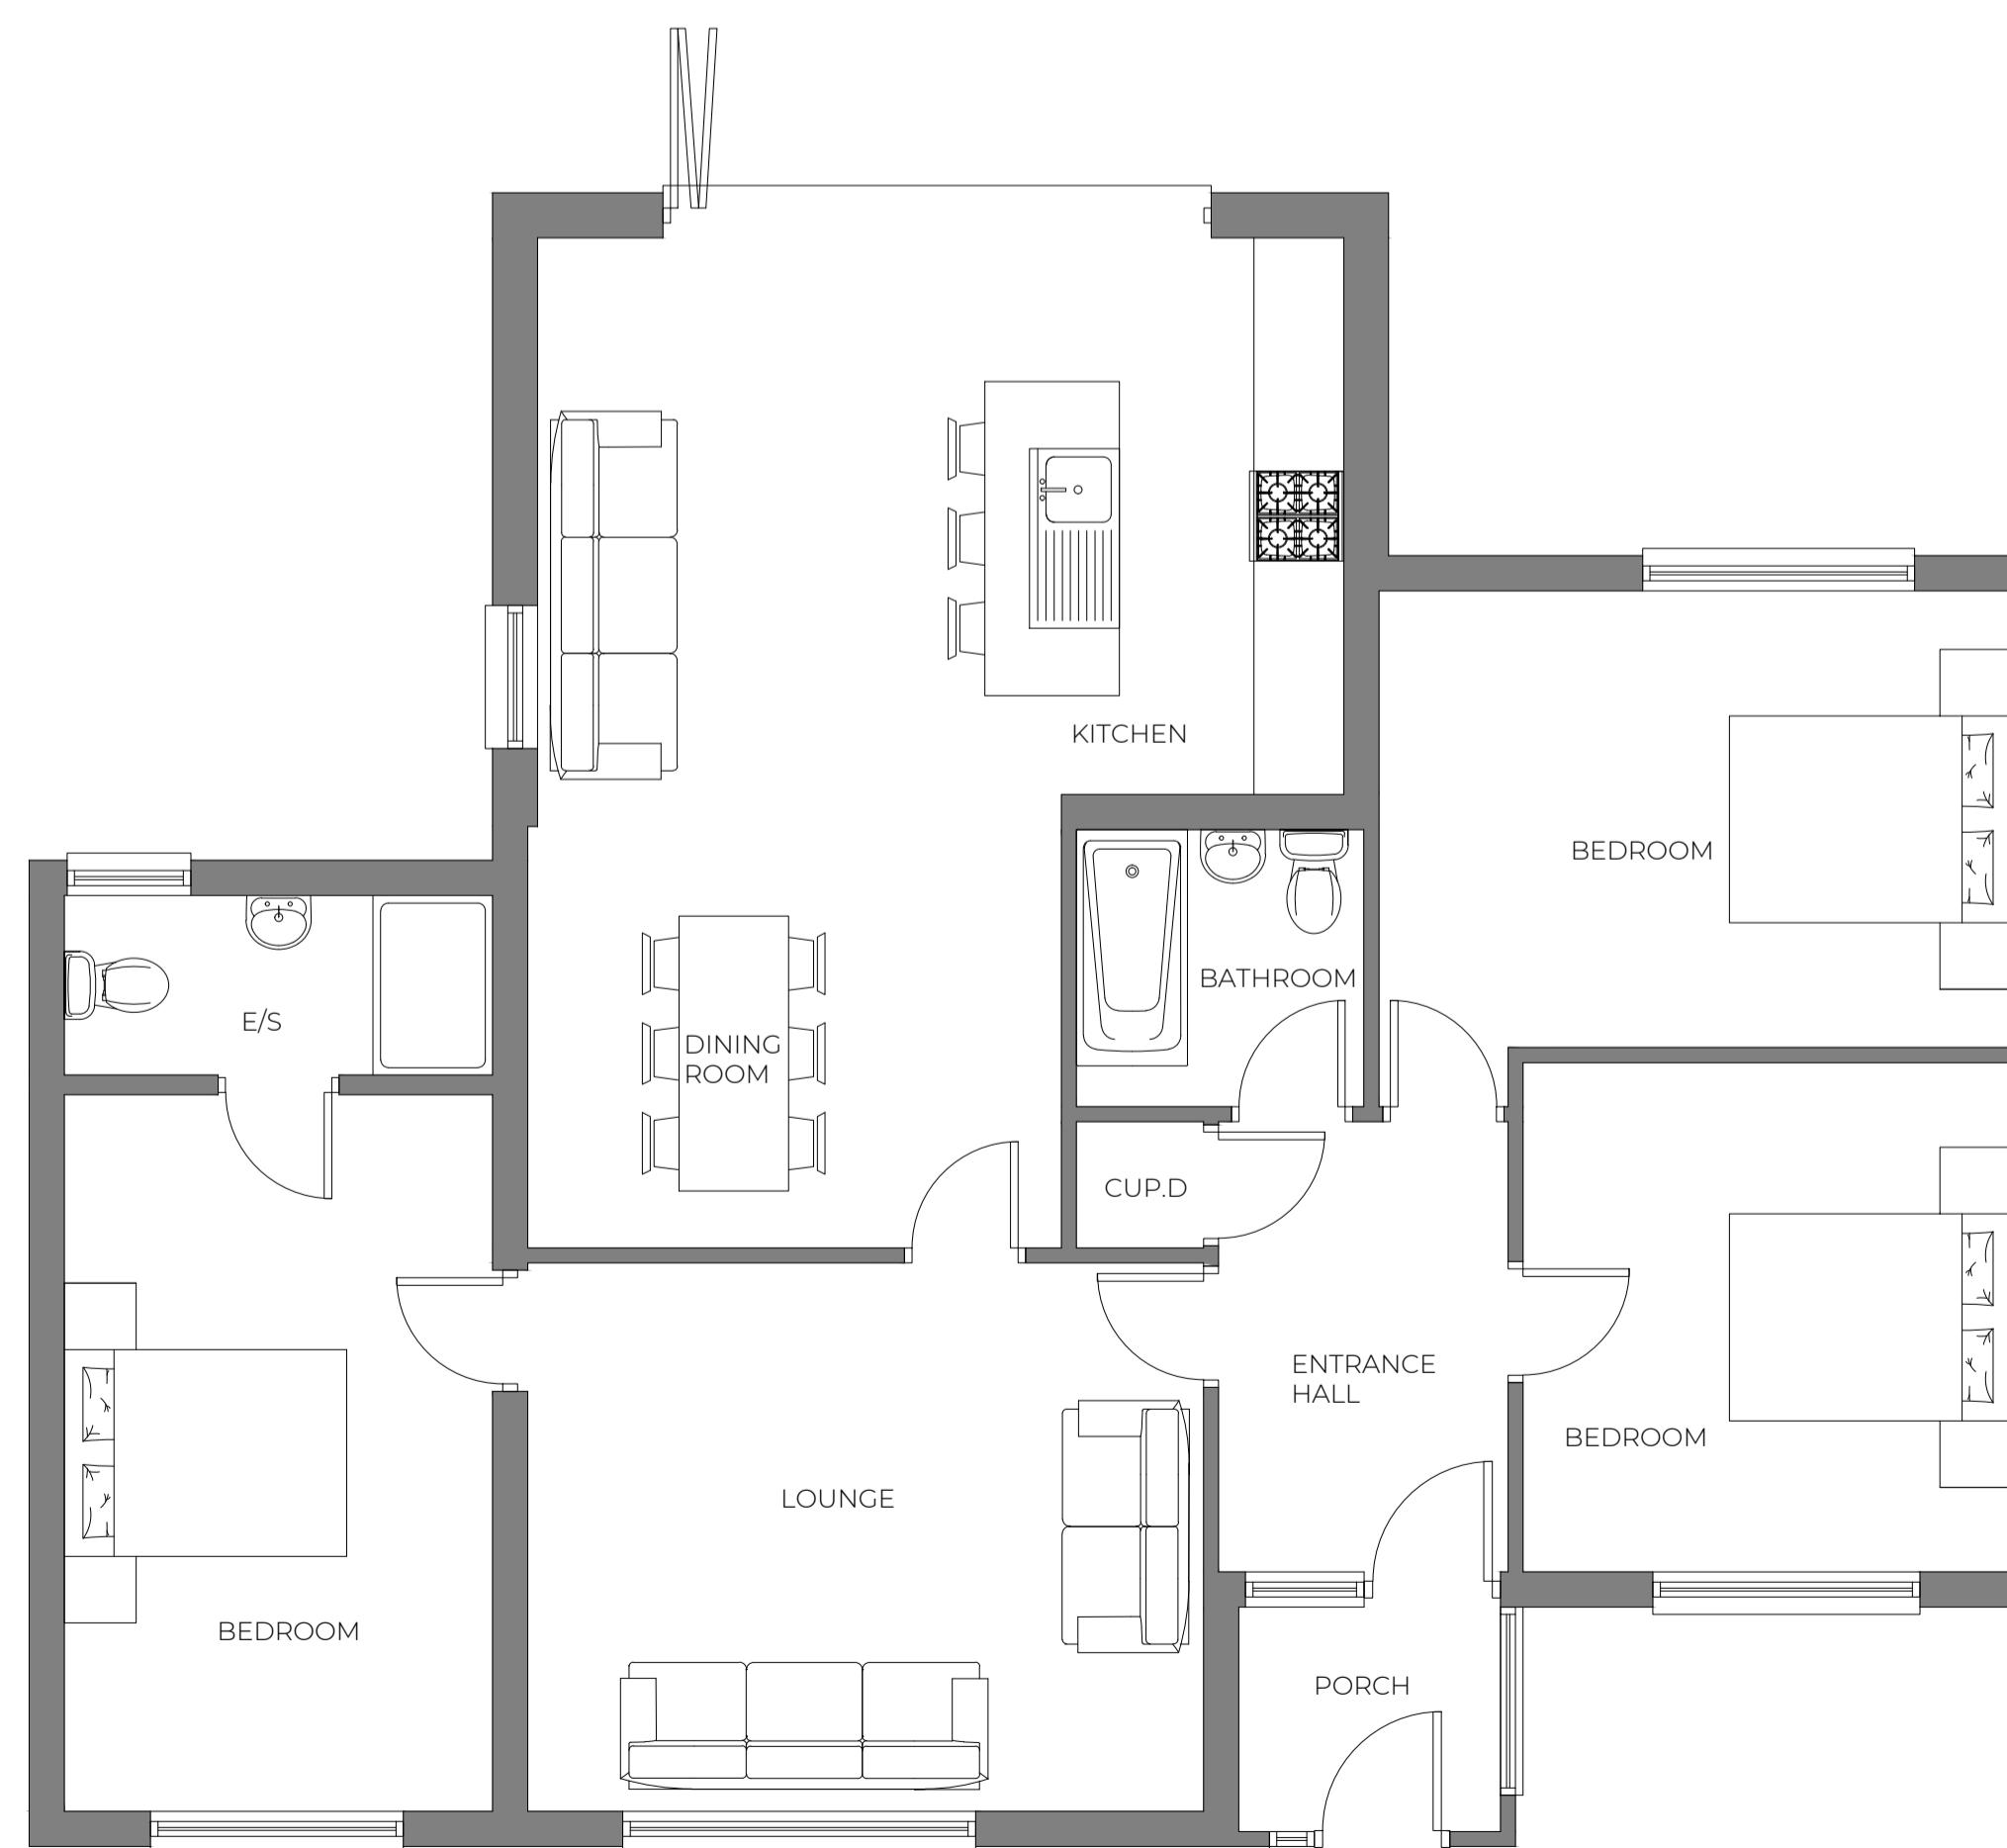

EXISTING GROUND FLOOR PLAN

SCALE 1:50

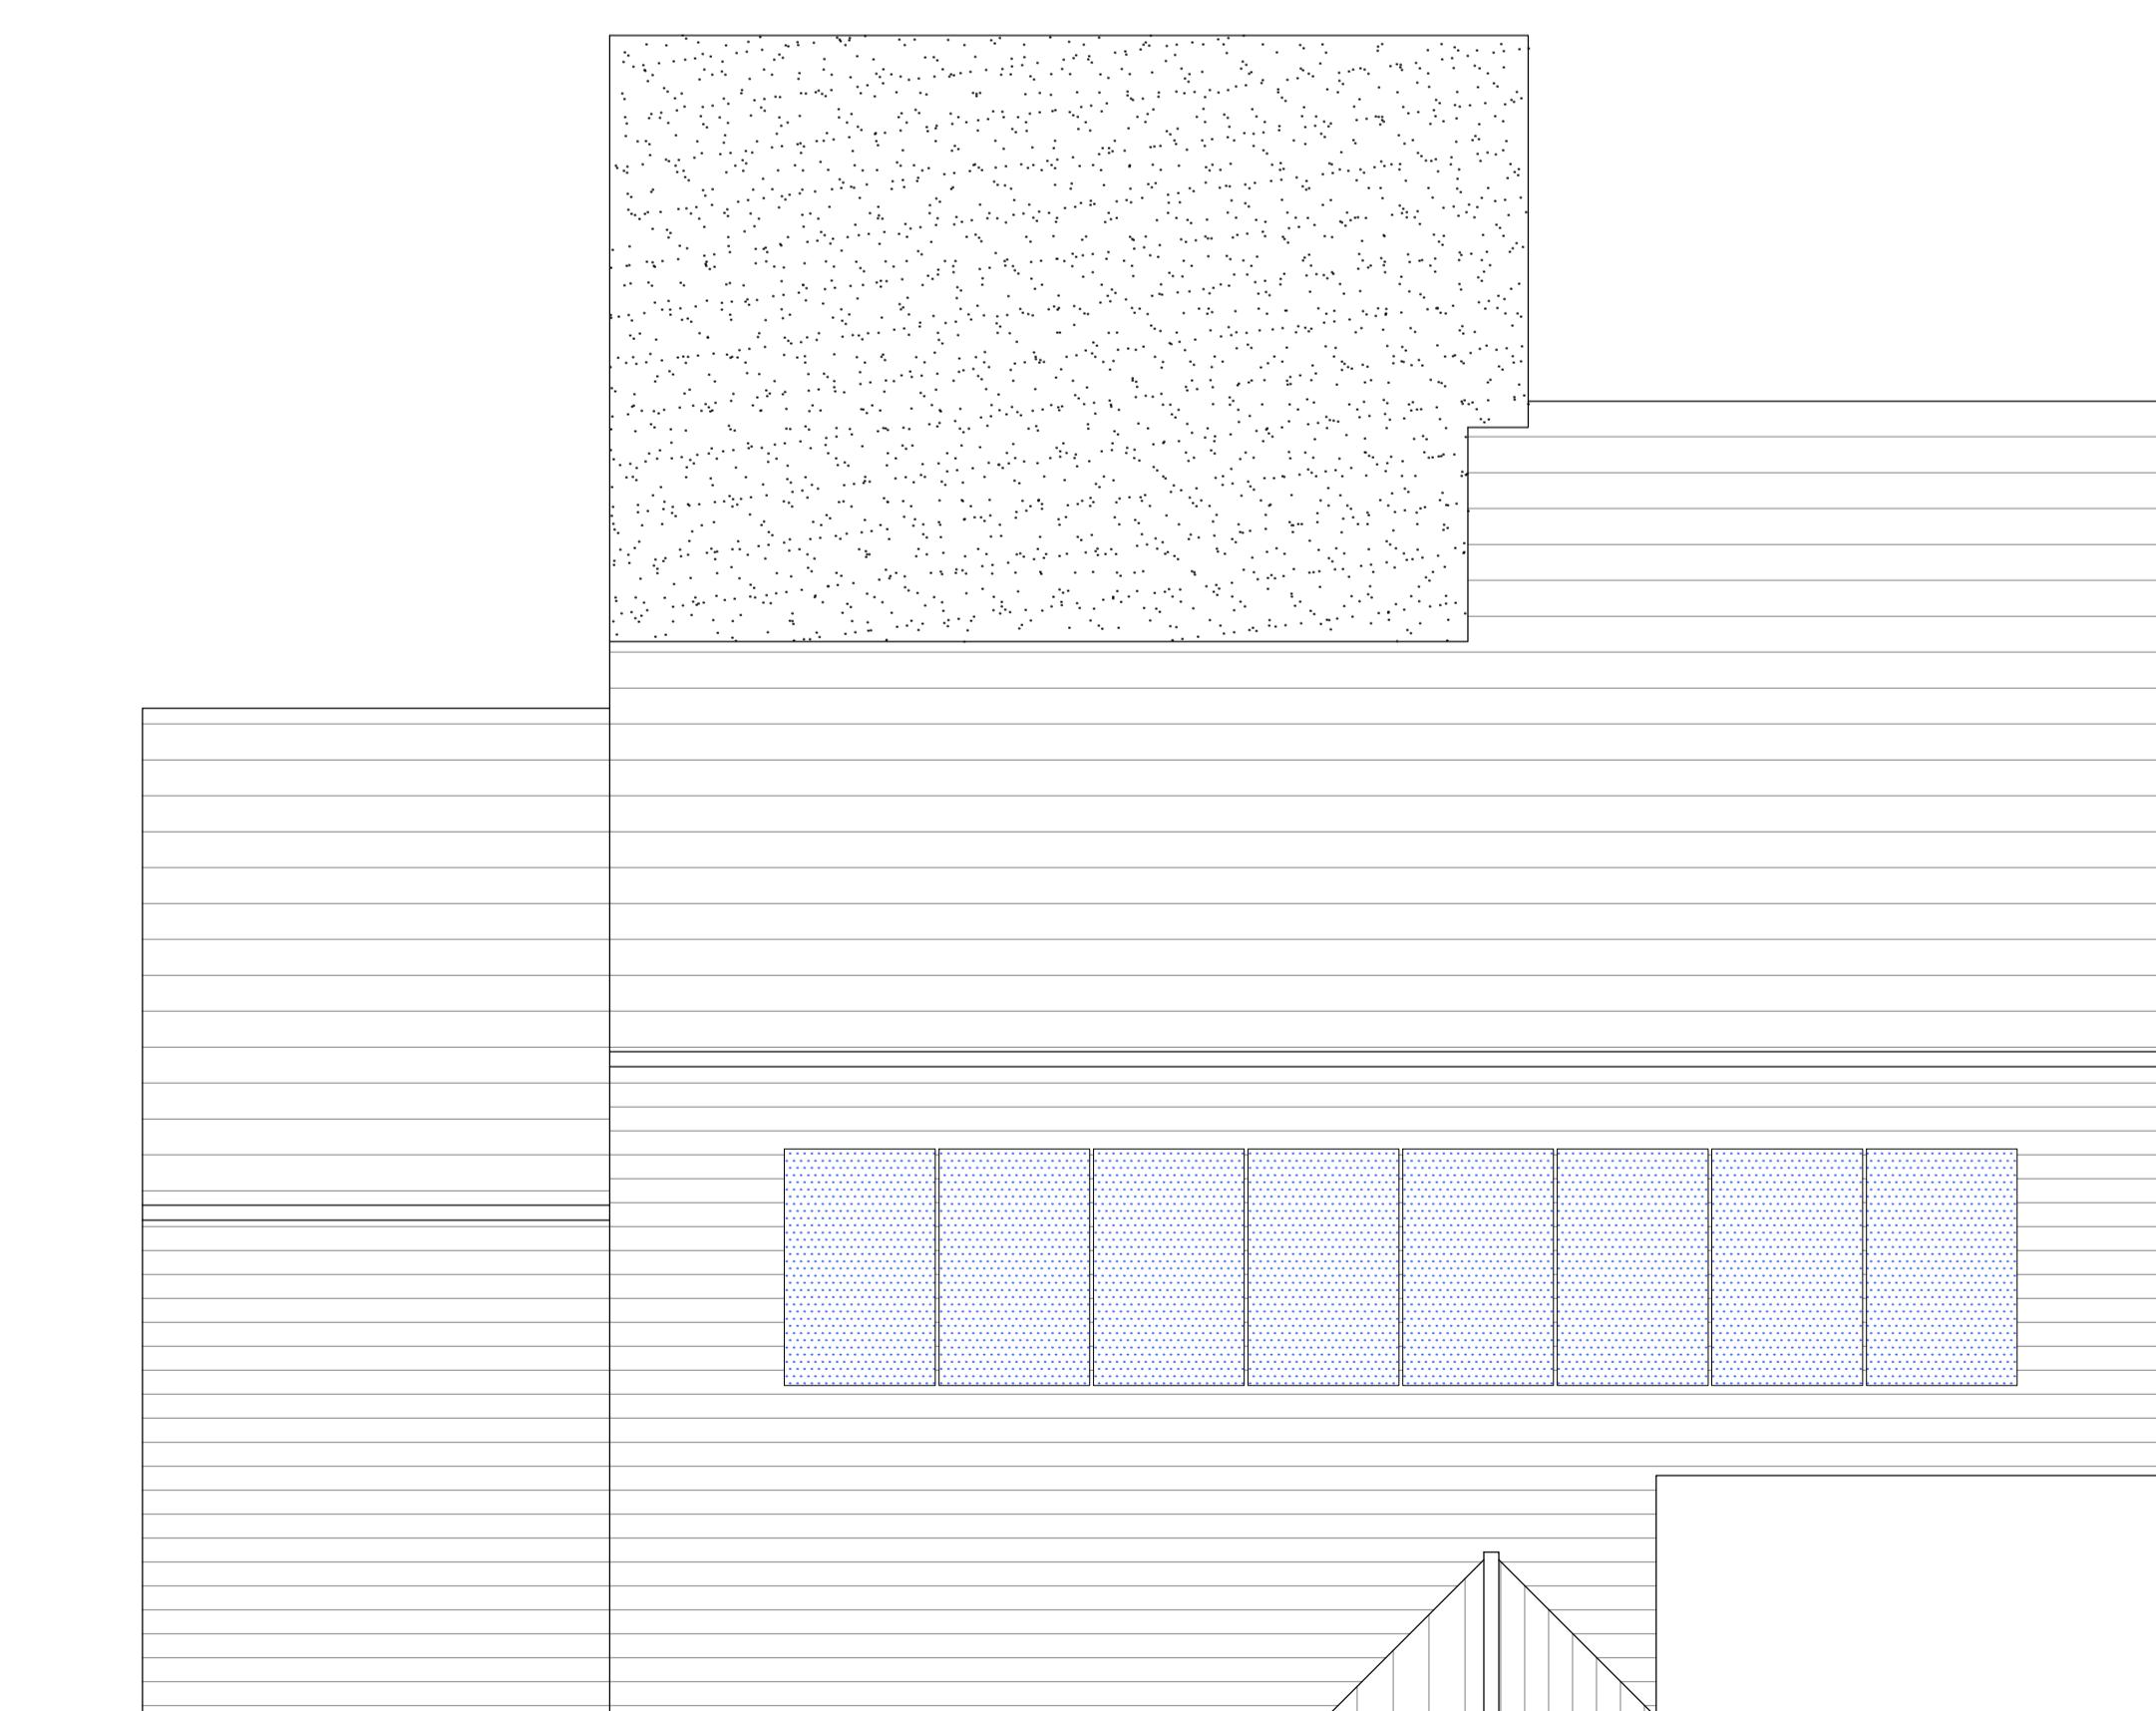

EXISTING ROOF PLAN

SCALE 1:50

## EXISTING FLOOR PLANS AND ELEVATIONS