




N
Site Plan - As Existing
1:200



N
Site Plan - As Proposed
1:200

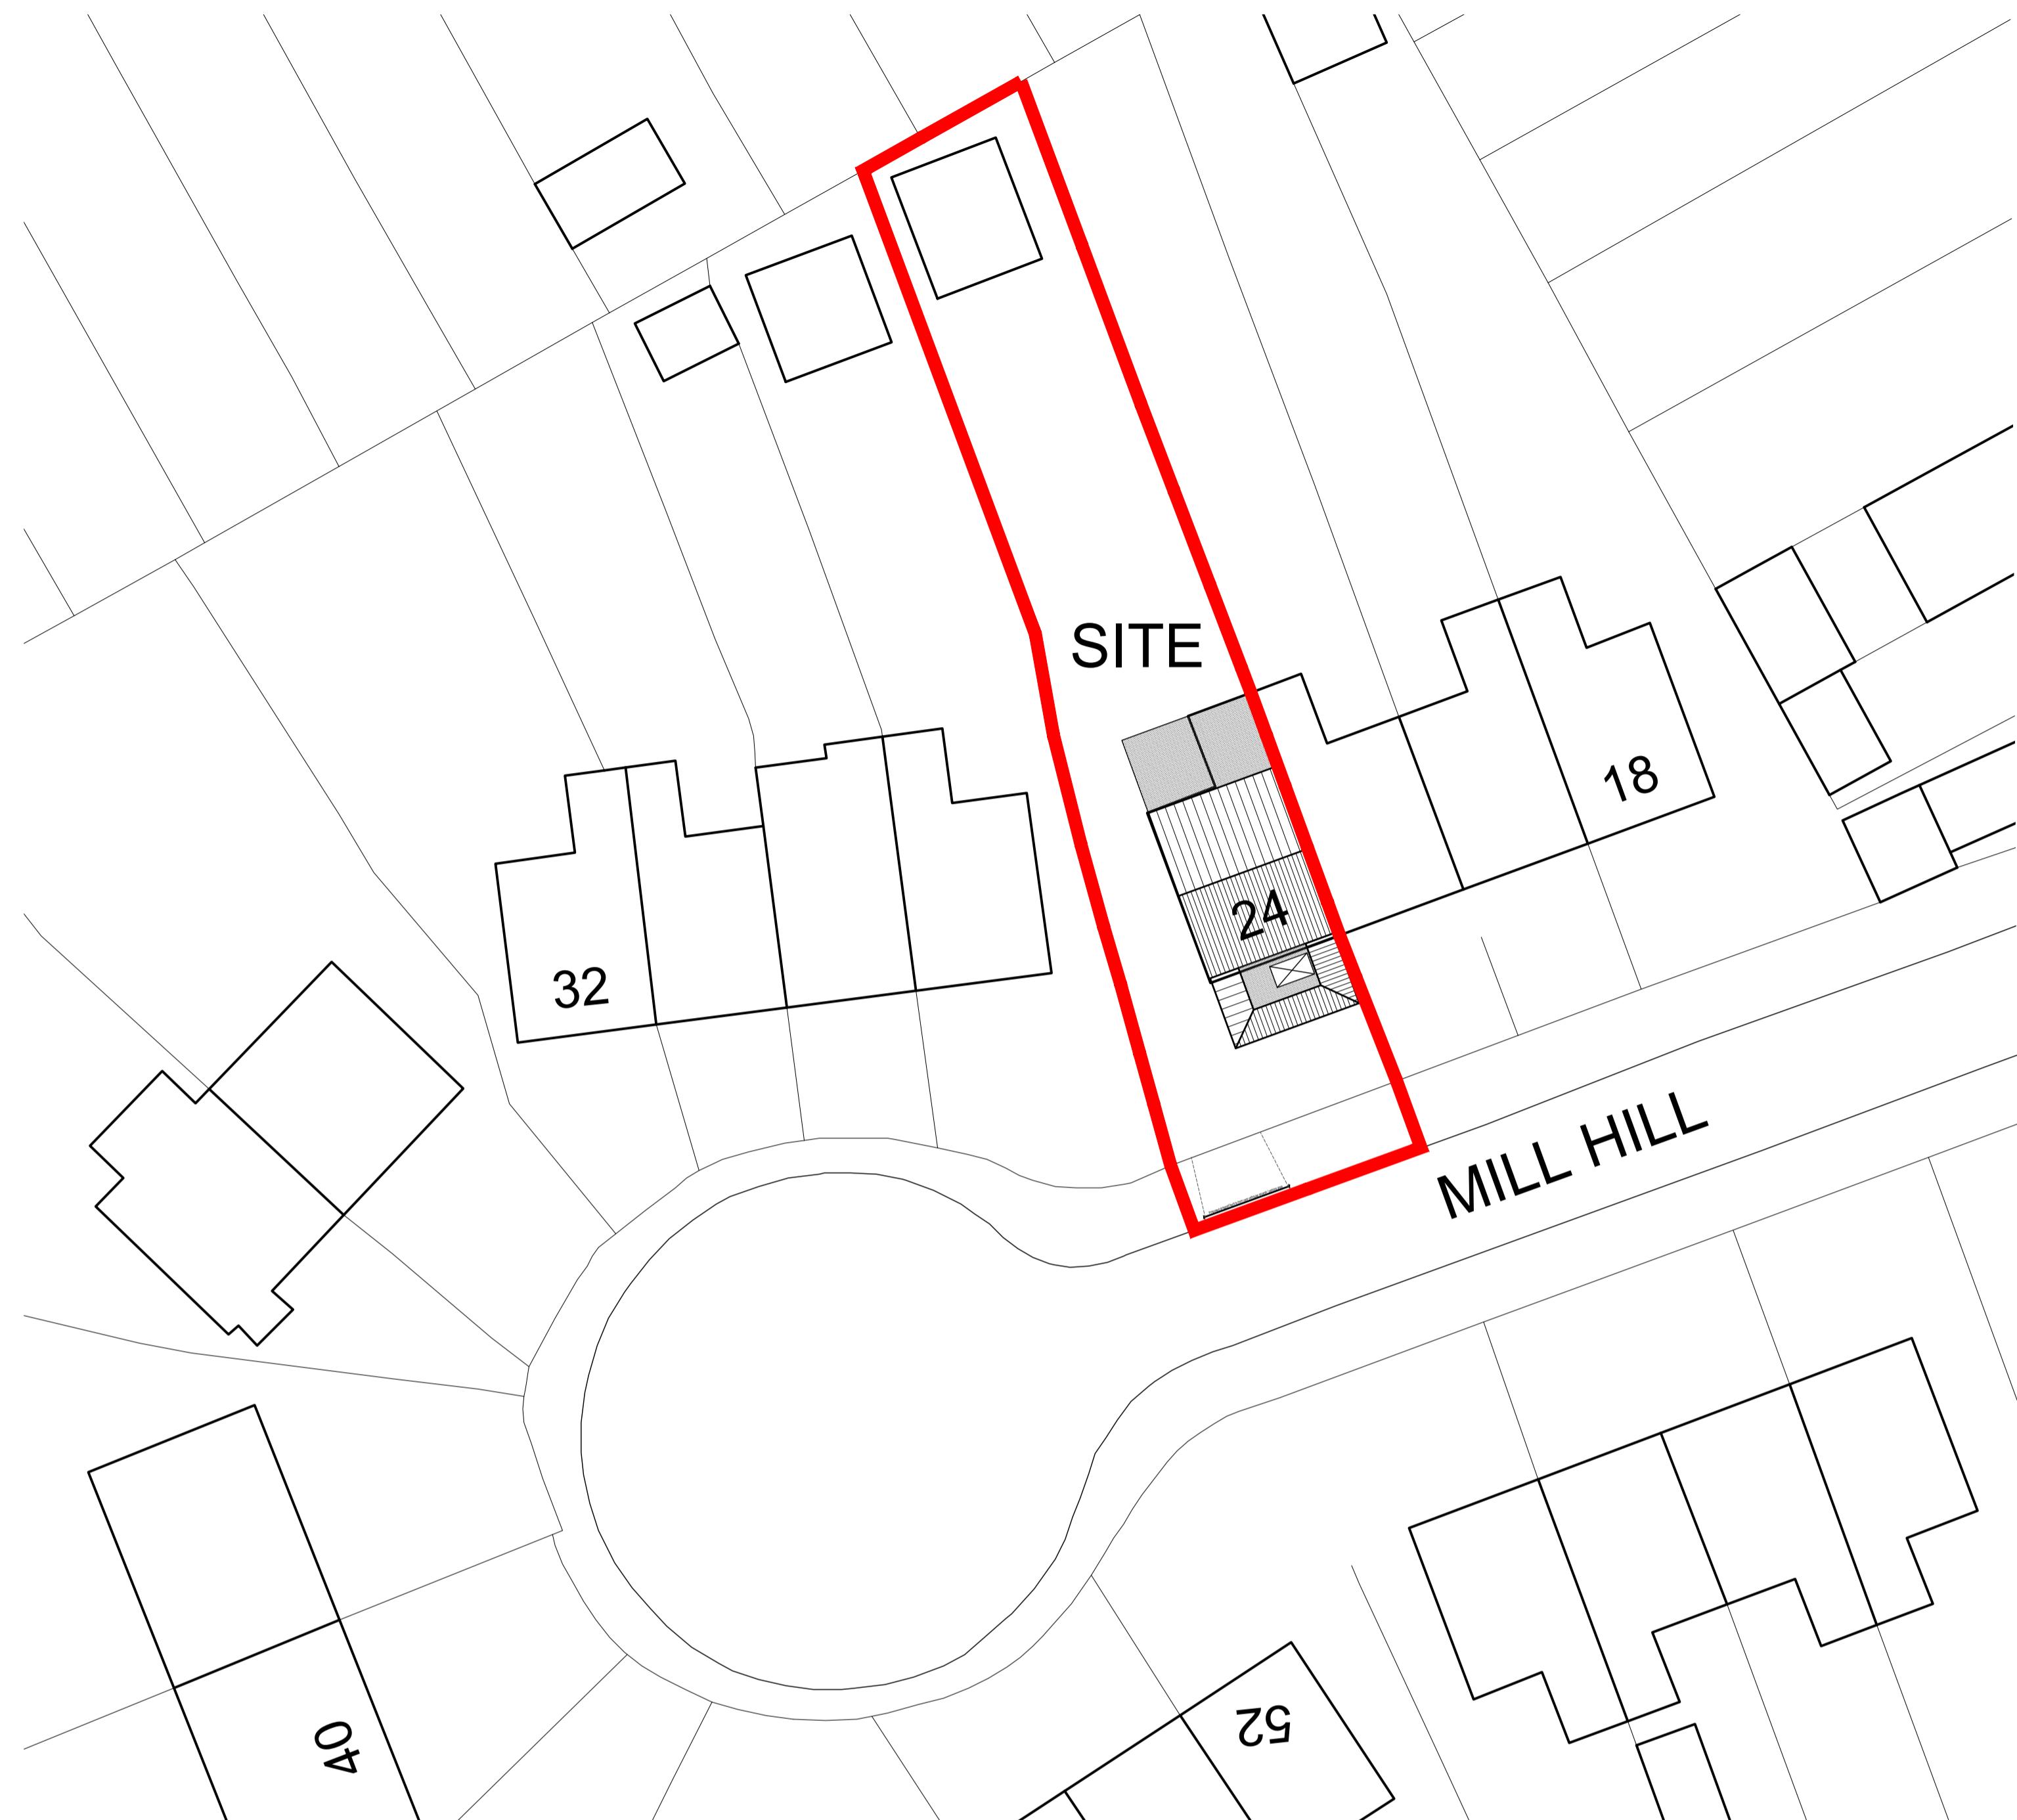

Location plan 1:1250

Date	Revision	Description	Drawn	Checked
Project:	Proposed extensions & alterations at: 24 Mill Hill, Haverhill CB9 8BU			
Client:	Mr D. Howse			
Drawing Title:	Site Location Plan & Block Plans - As Existing & As Proposed.			
Drawing Number:	PW1526-PL01-A			
Drawing Status:	Planning		Drawn By:	APC
Scale:	1:200 / 1:1250 (at A1)		Date:	July 2025

Peter Wells Architects

Ferry Quay House, Ferry Quay, Woodbridge, Suffolk, IP12 1BW
+44 (0)1394 799 299
info@peterwellsarchitects.co.uk
peterwellsarchitects.co.uk

DISCLAIMER: This drawing was prepared for the Client, Project & Site stated below and for the purposes set out in the Project Particulars. Peter Wells Architects accepts no responsibility whatsoever should the drawing be used by any other person, on any other site or for any other purpose than those stated. This drawing is to be read in conjunction with all relevant drawings and specifications. ALL MEASUREMENTS ARE TO BE CHECKED ON SITE AND ANY DISCREPANCIES REPORTED TO PETER WELLS ARCHITECTS
Copyright Peter Wells Architects 2025