


PROFILED CONCRETE
INTERLOCKING TILES

GAZE BRICKWORK
WHITE FRAMES


RED VERTICAL
PLAIN TILING

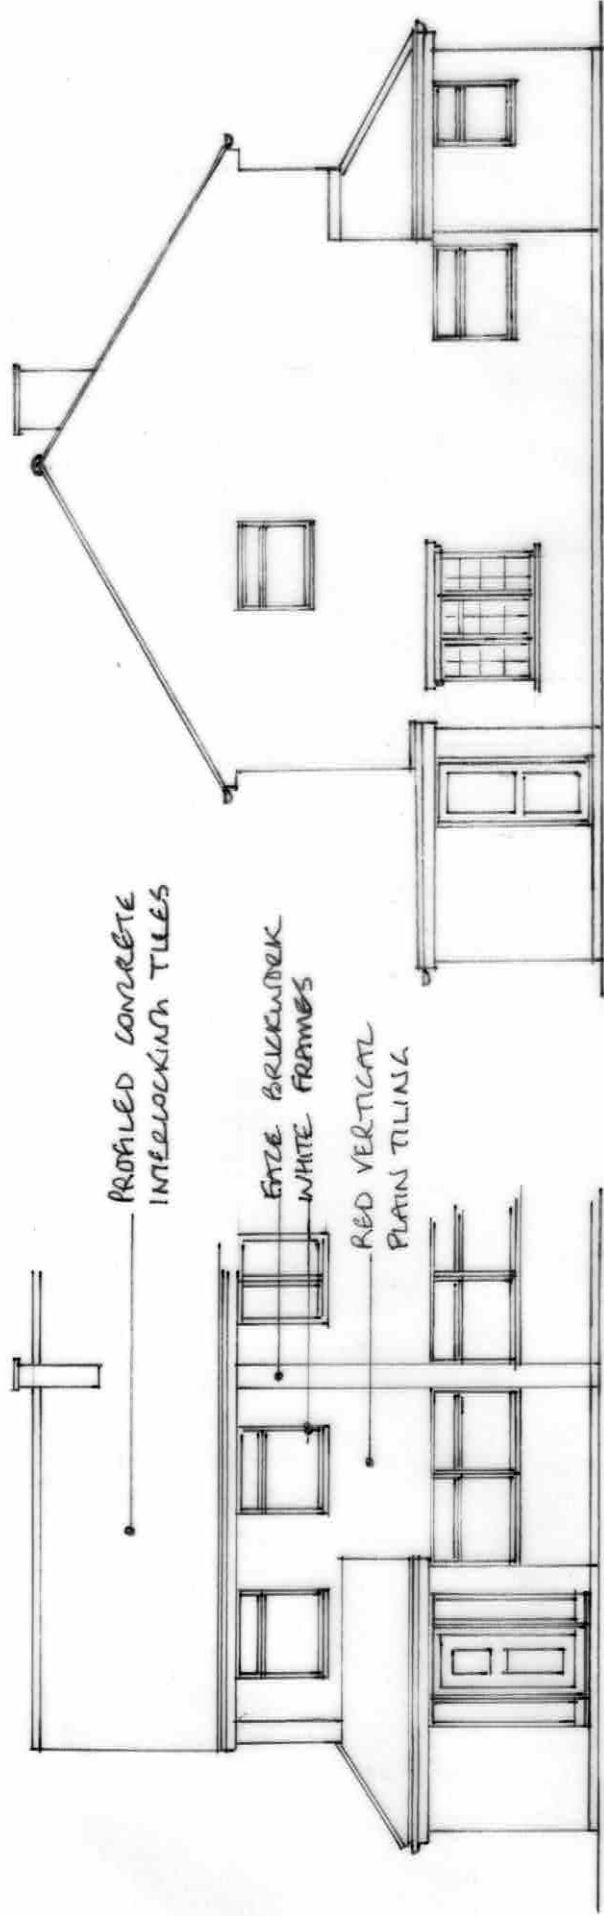


ELEVATION TO HAMLET ROAD

ELEVATION TO ELMHURST CLOSE


REAR ELEVATION

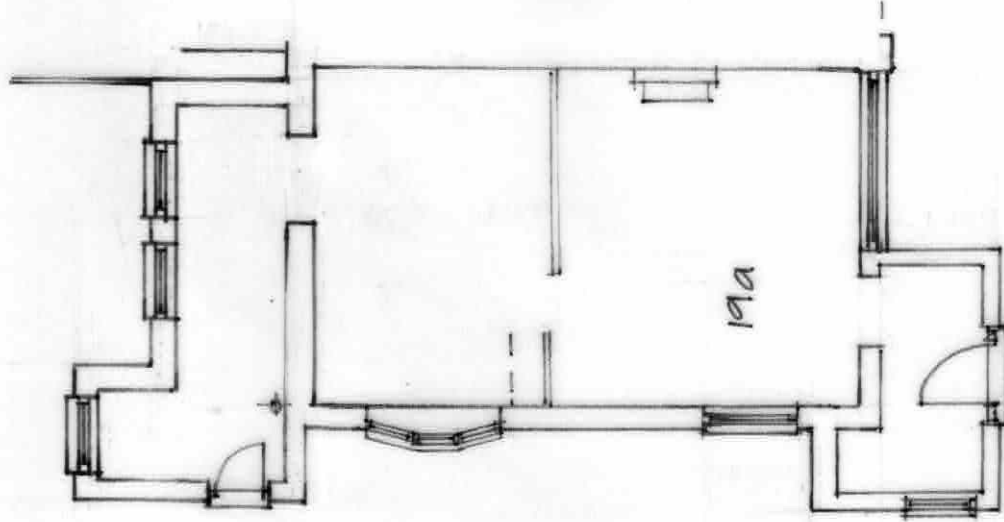

GROUND FLOOR

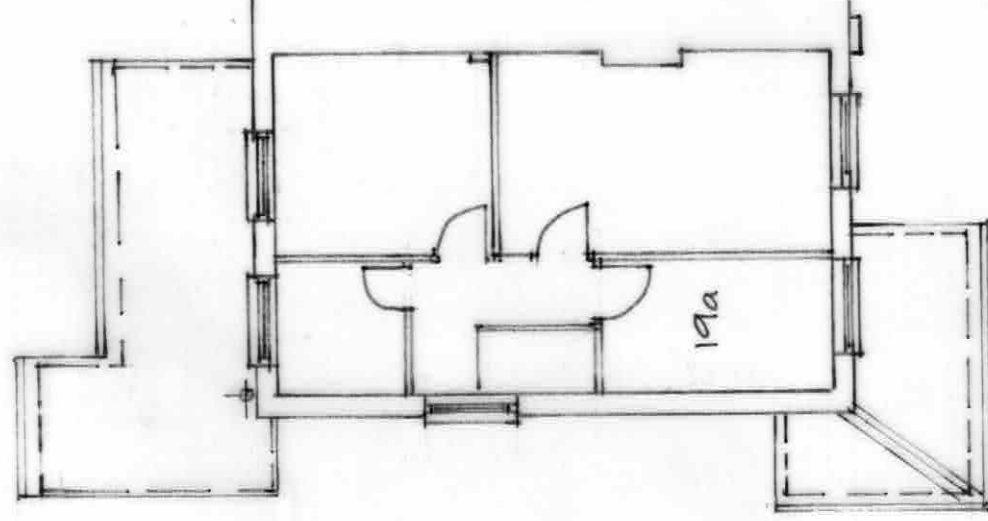

FIRST FLOOR

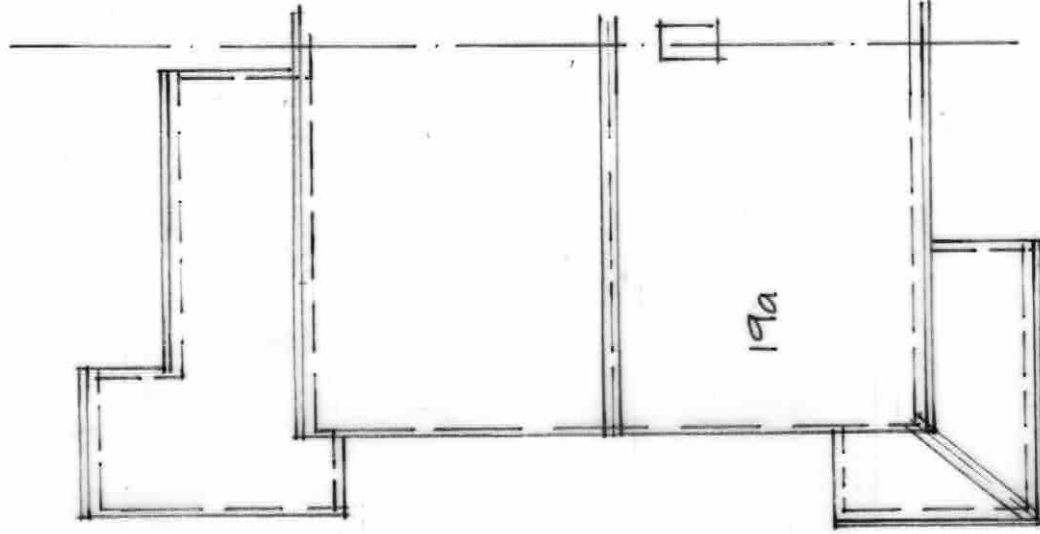

ROOF PLAN

D1 51 10 METRES

SCALE 1:100 @ A3

PLANS AND ELEVATIONS AS EXISTING

MR R. BUCKMAN

FEB 2025

DEC NO HR/7

PROPOSED REVISION TO DC/23/1203/FUL TO PROVIDE 2ND FLATS
LAND ADJACENT 19A HAMLET ROAD HAVERHILL SUFFOLK CB9 8EH