


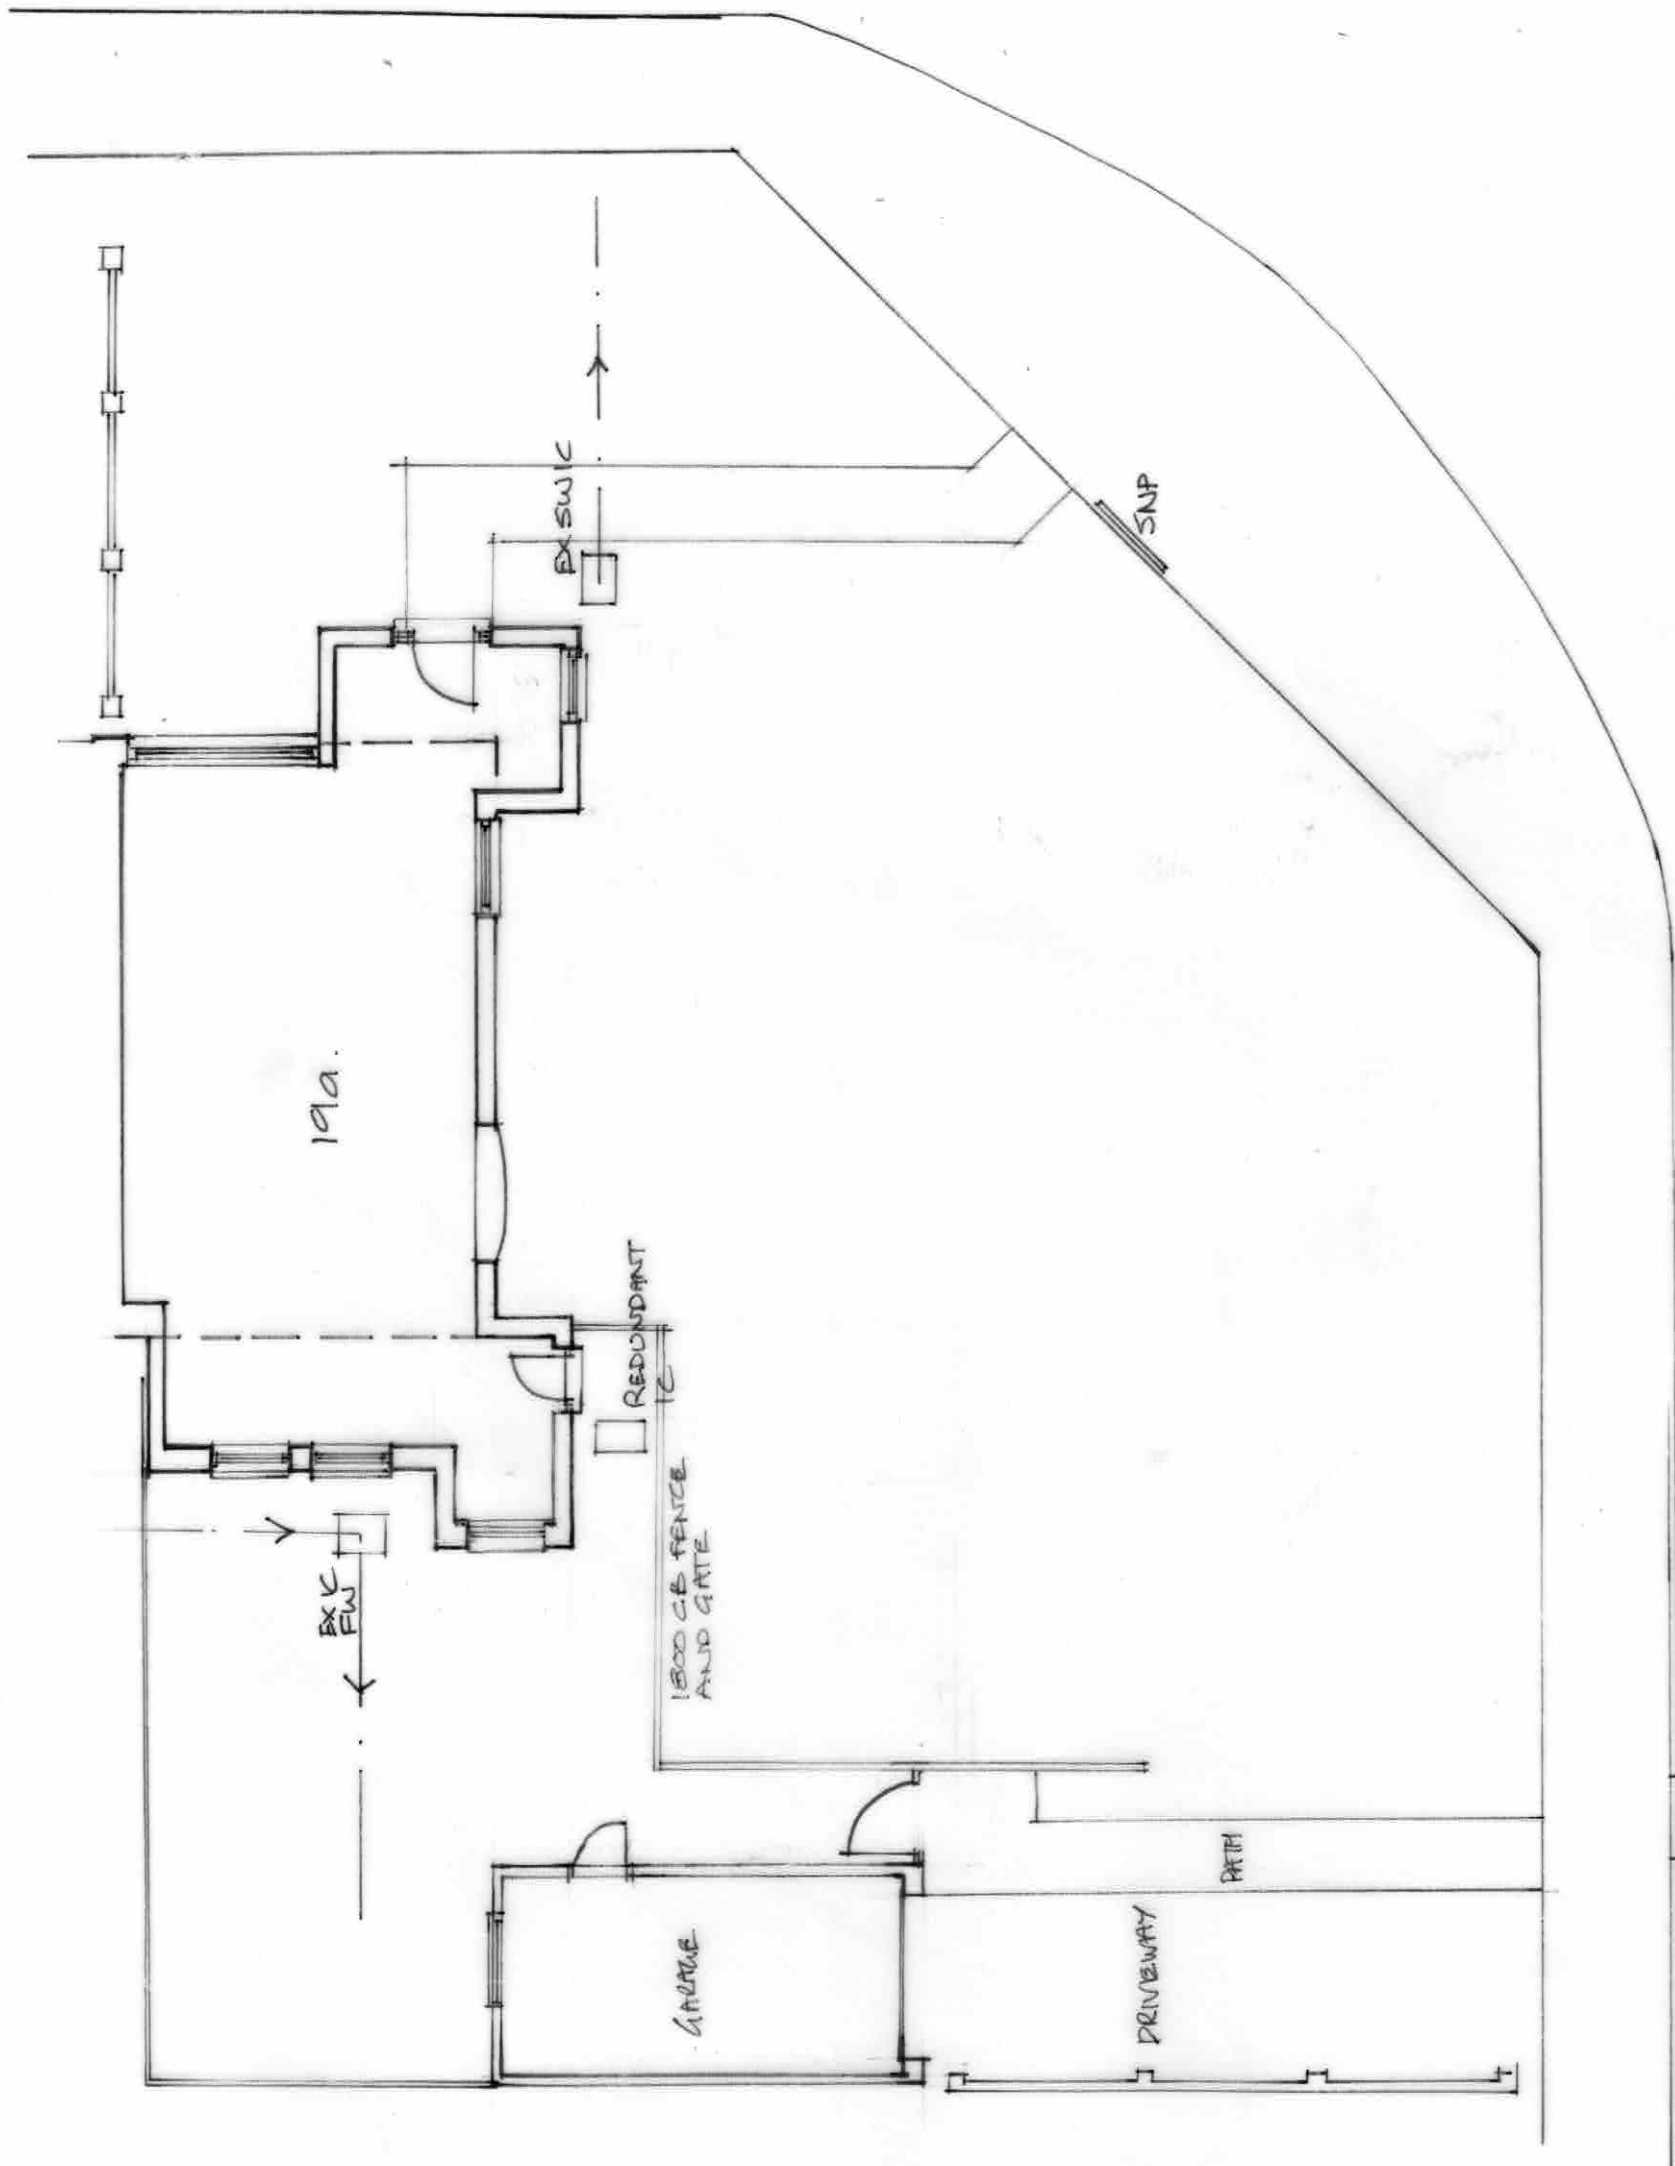

PROPOSED REVISION TO DC 123/1203/FUL TO PROVIDE 2ND FLATS

LAND ADJACENT 19A HAMLET ROAD HAVERHILL SURREY CB9 5EH

MR R. BLACKMAN

FEB 2025

DLG NO HR/19

10 METRES

SITE PLAN AS EXISTING

SCALE 1:100 @ A3