



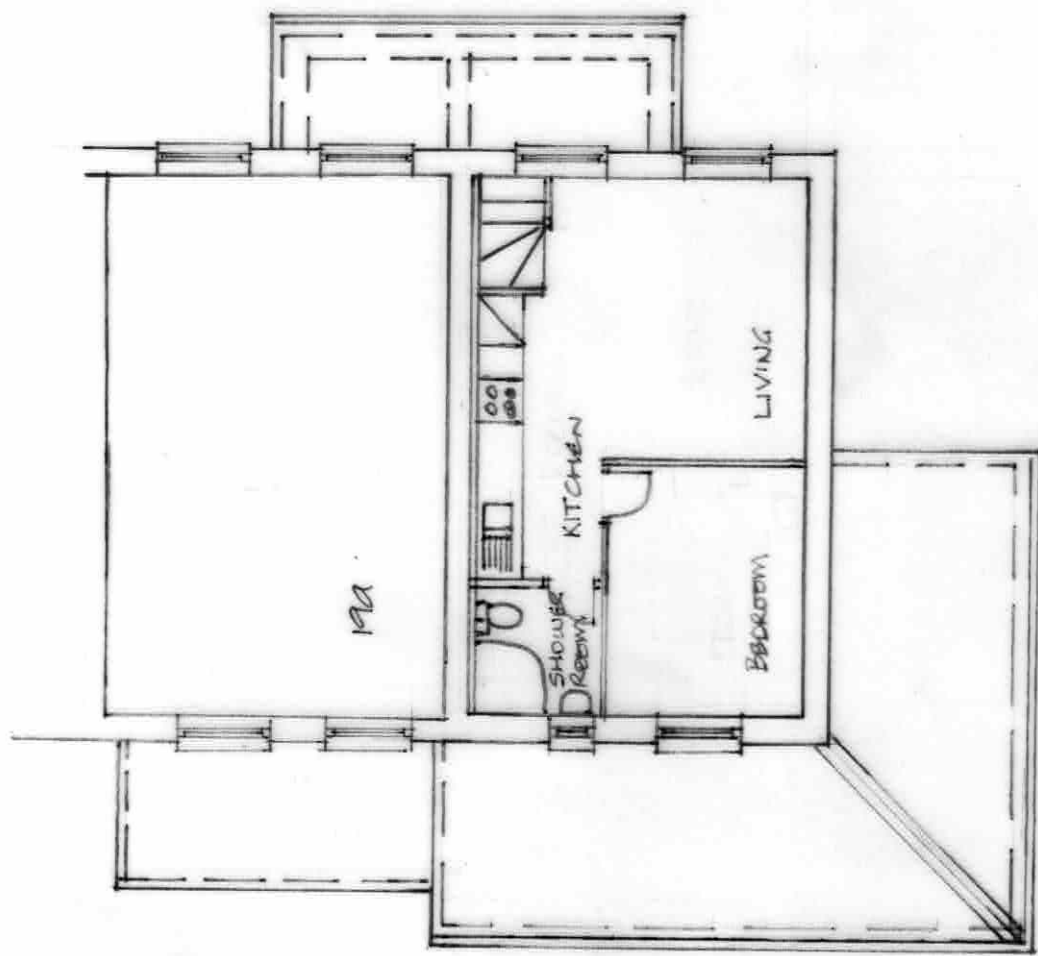

FIRST FLOOR PLAN

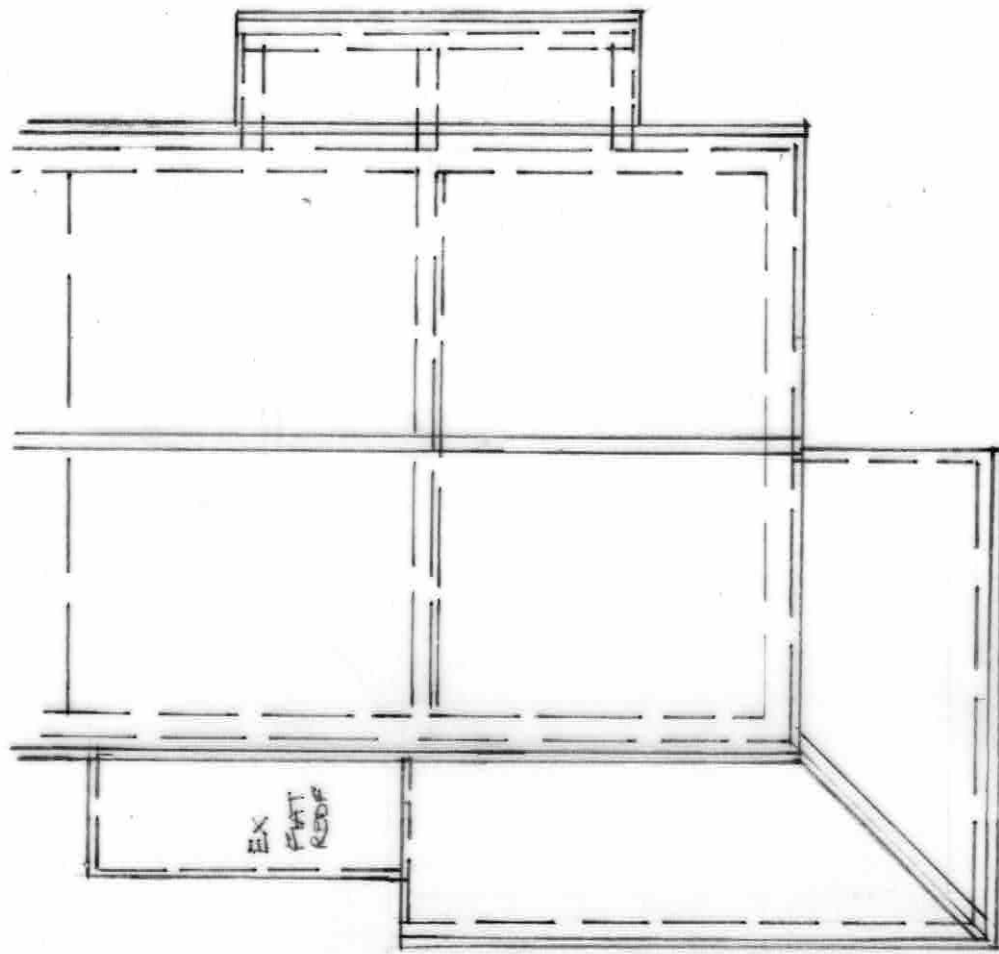

ROOF PLAN

0 5 10 METRES
SCALE 1:100 @ A3
FLOOR PLANS AS PROPOSED

PROPOSED REVISION TO DC/23/1203/FUL TO PROVIDE 2 NO FLATS
LAND ADJACENT 19A HAMLET ROAD HAVERHILL SUFFOLK IP9 8EH
MR. R. BLACKMAN FEB 2025 DRG NO HR/10