
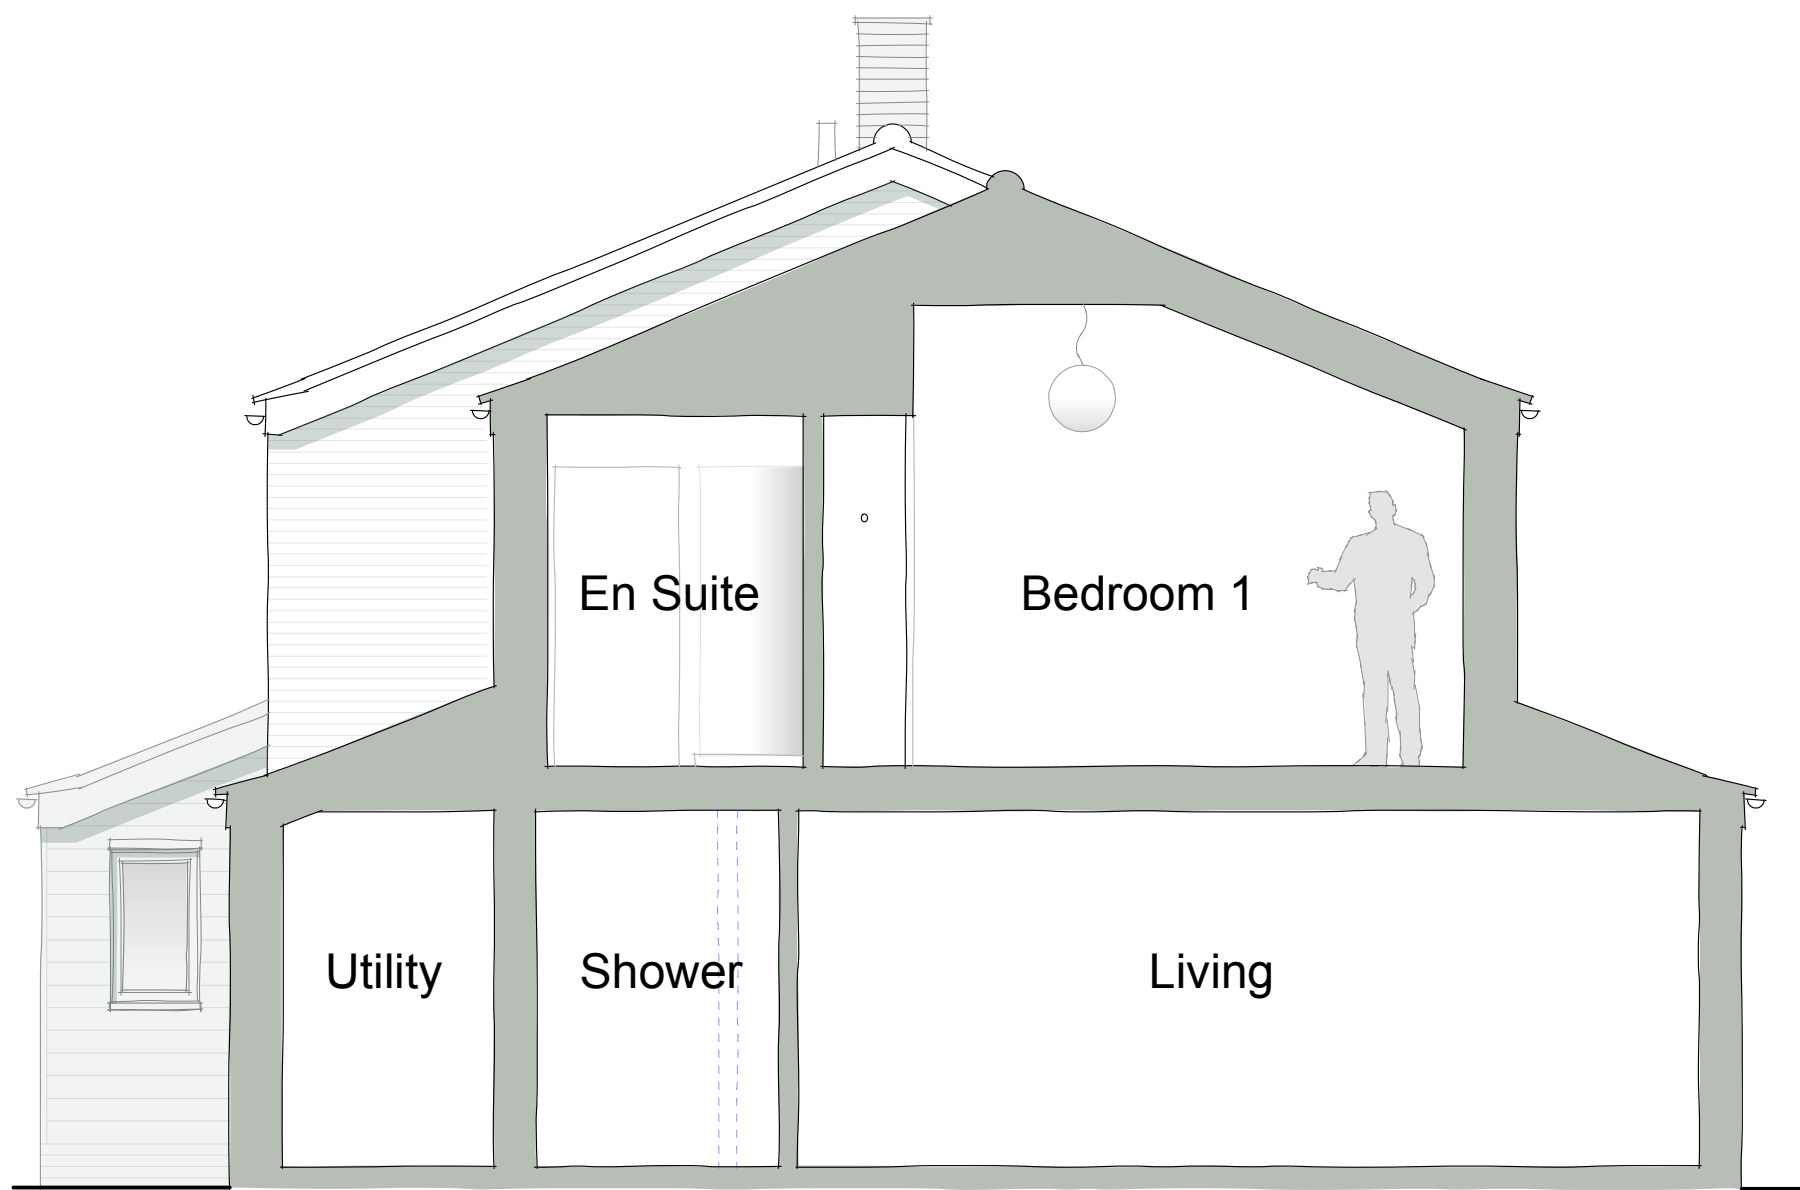


Proposed Block Plan
Scale 1:50 @ A1

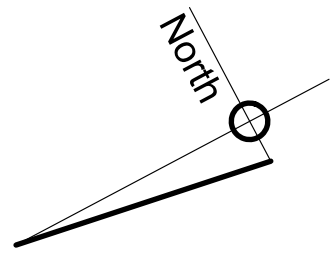

Proposed Section B-B
Scale 1:50 @ A1

Contractor is responsible for all setting out and must check dimensions on site before work is put in hand. Written dimensions only to be taken, this drawing must not be scaled. JAP Architects to be immediately notified of suspected omissions or discrepancies. ©

Revisions

Revisions

J.A.P. Architects

Market Hill, Clare, Suffolk CO10 8NN

T: 01787 279490
E: enquiries@japarchitects.co.uk
W: www.japarchitects.co.uk



Project Works at 1 Cardinal Way, Haverhill

Title **Proposed Site Plan & Section**

Scale	1 : 50 @ A1	Date	September 2025	Revision
-------	-------------	------	----------------	----------

Drawing No. **25031 - 04**