






Existing First Floor Plan
Scale 1:50 @ A1




(c) Crown Copyright and Database Rights 2025 OS 100060020
1 Cardinal Way, Haverhill, CB9 0DW

Location Plan
Scale 1:1000 @ A1

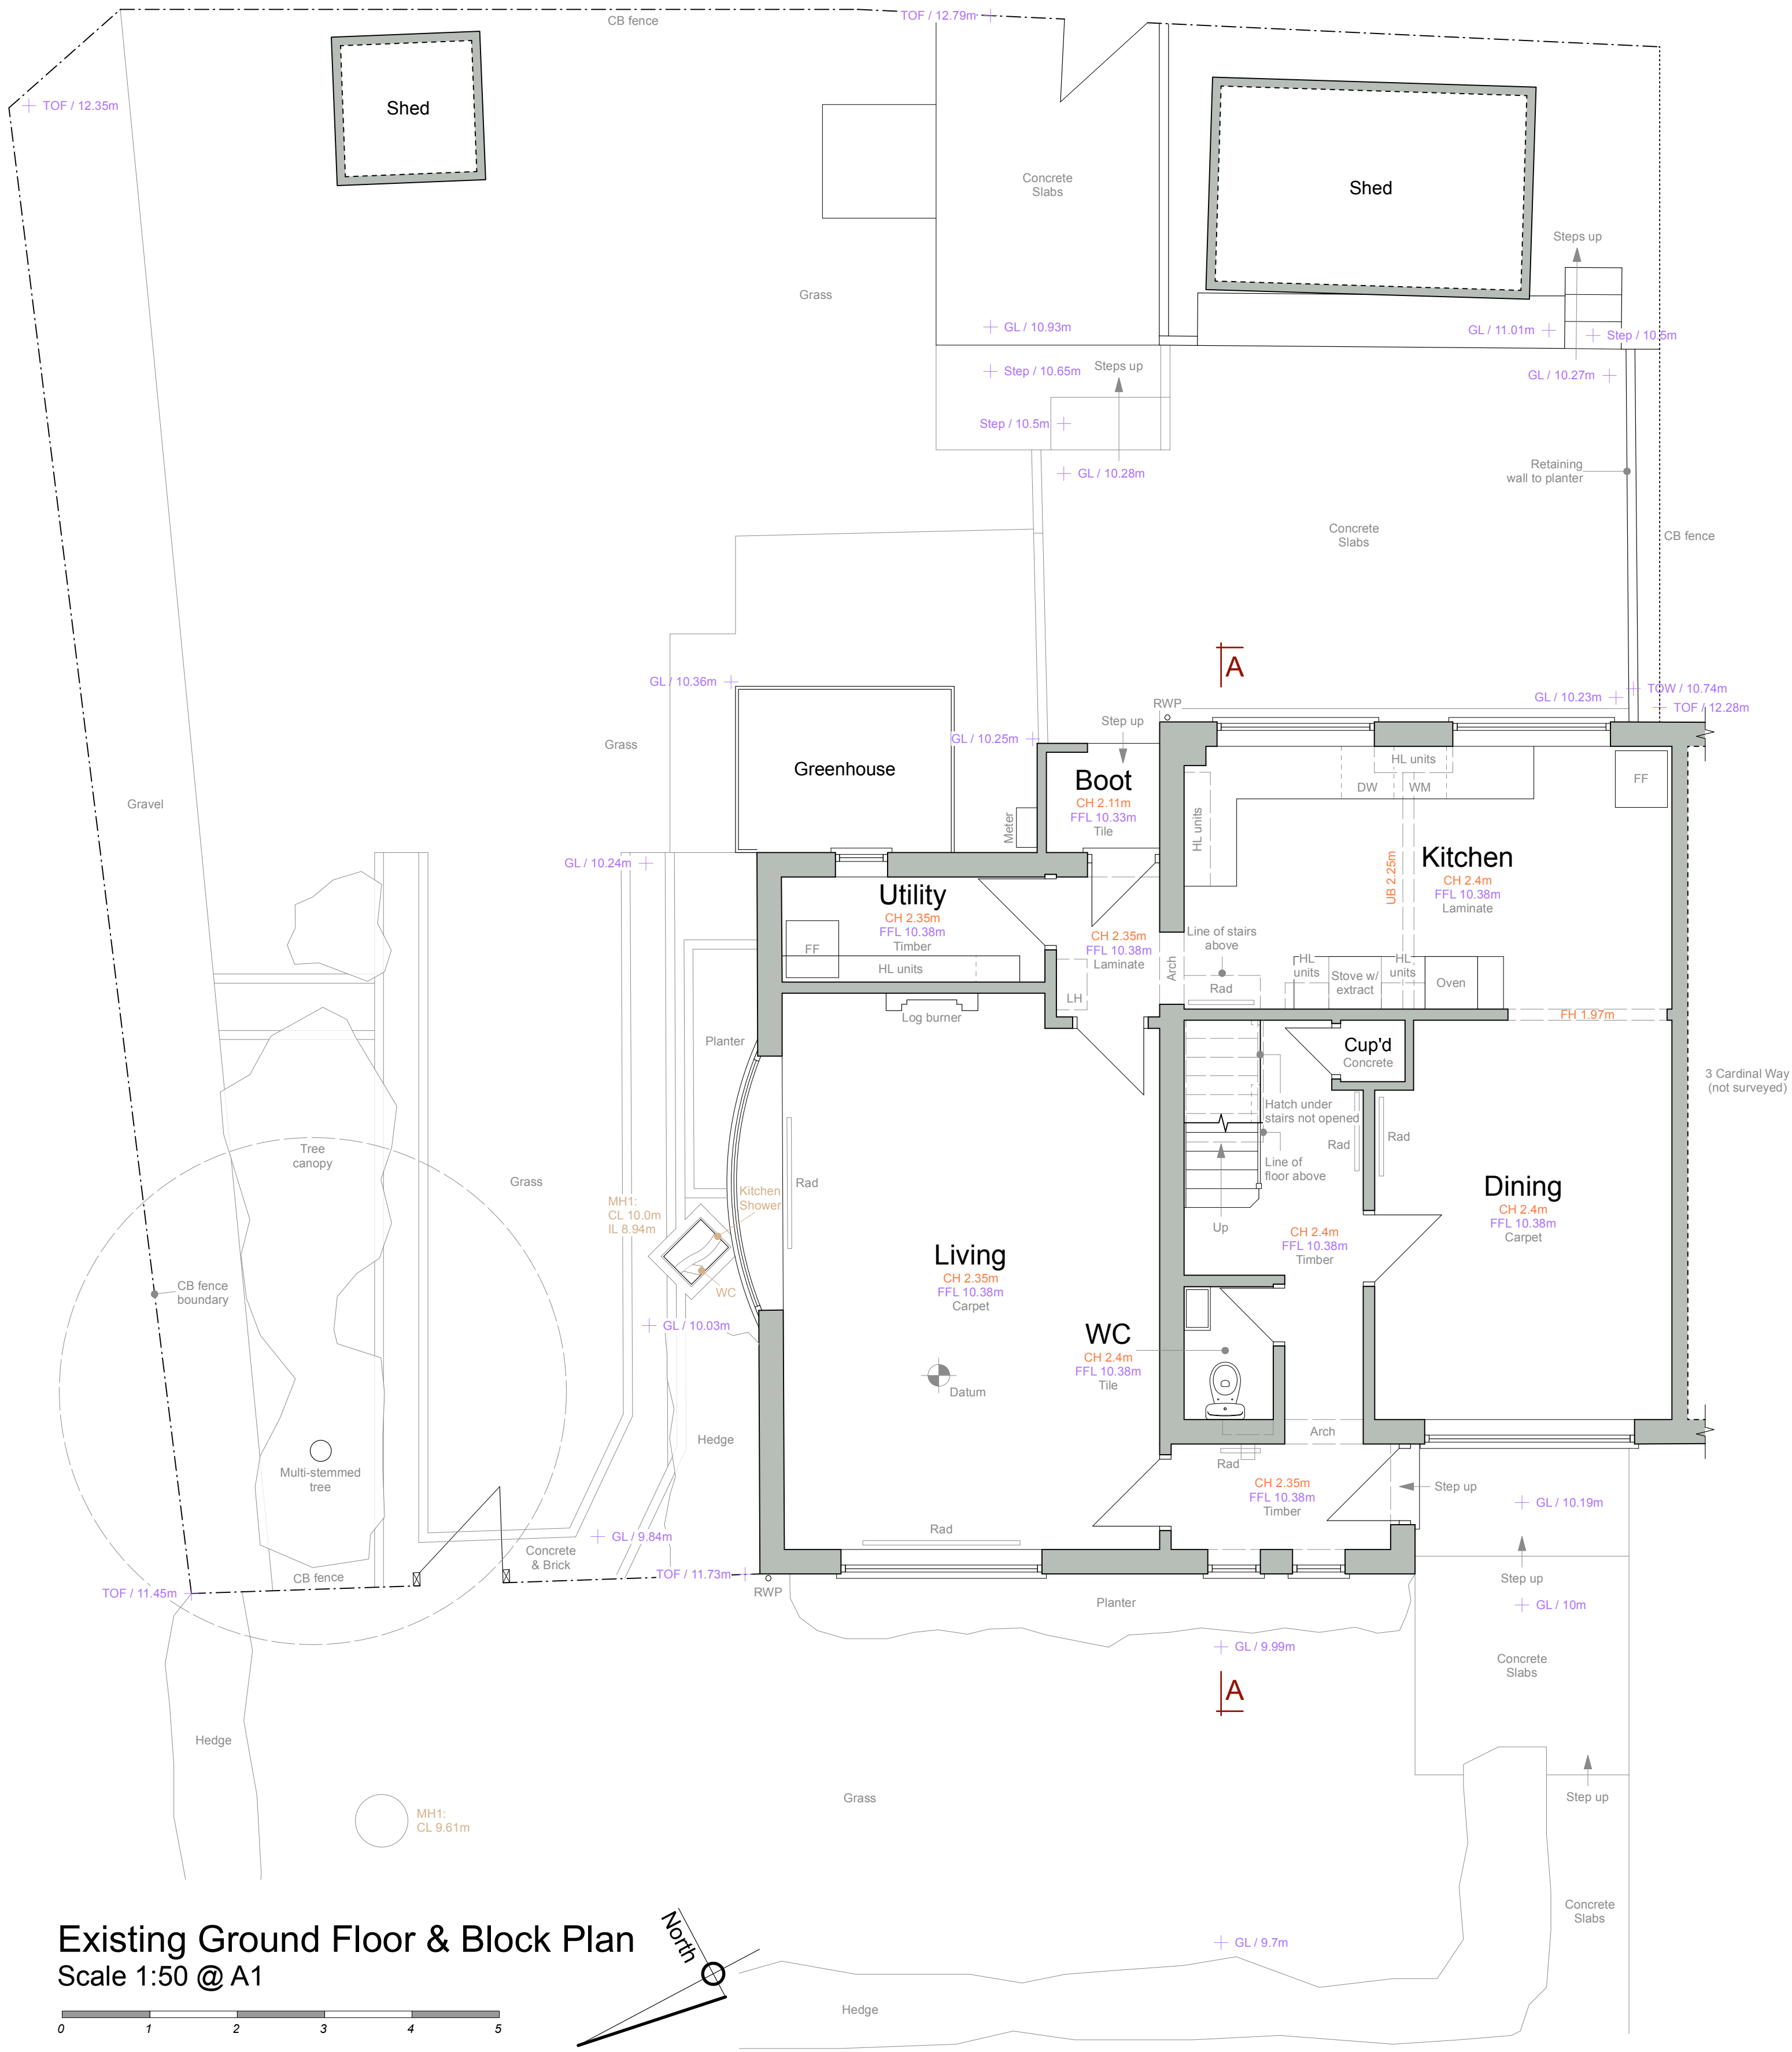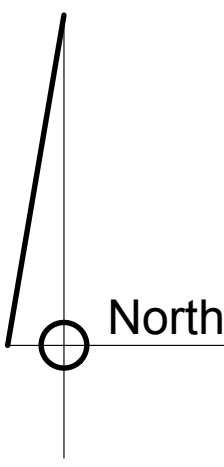 

Existing Ground Floor & Block Plan
Scale 1:50 @ A1

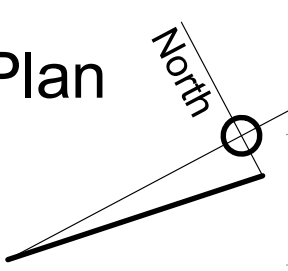

Contractor is responsible for all setting out and must check dimensions on site before work is put in hand. Written dimensions only to be taken, this drawing must not be scaled. JAP Architects to be immediately notified of suspected omissions or discrepancies. ©	Revisions			Revisions			J.A.P. Architects Market Hill, Clare, Suffolk CO10 8NN T: 01787 279490 E: enquiries@japarchitects.co.uk W: www.japarchitects.co.uk RIBA	Project Works at 1 Cardinal Way, Haverhill				
								Title Site Location Plan & Existing Floor Plans				
								Scale	Various @ A1	Date	August 2025	Revision
								Drawing No.			25031 - 01	