

South East Elevation to Homefield Road

Scale 1:100 @ A1




North East Elevation

Scale 1:100 @ A1



North West Elevation to Car Park

Scale 1:200 @ A1

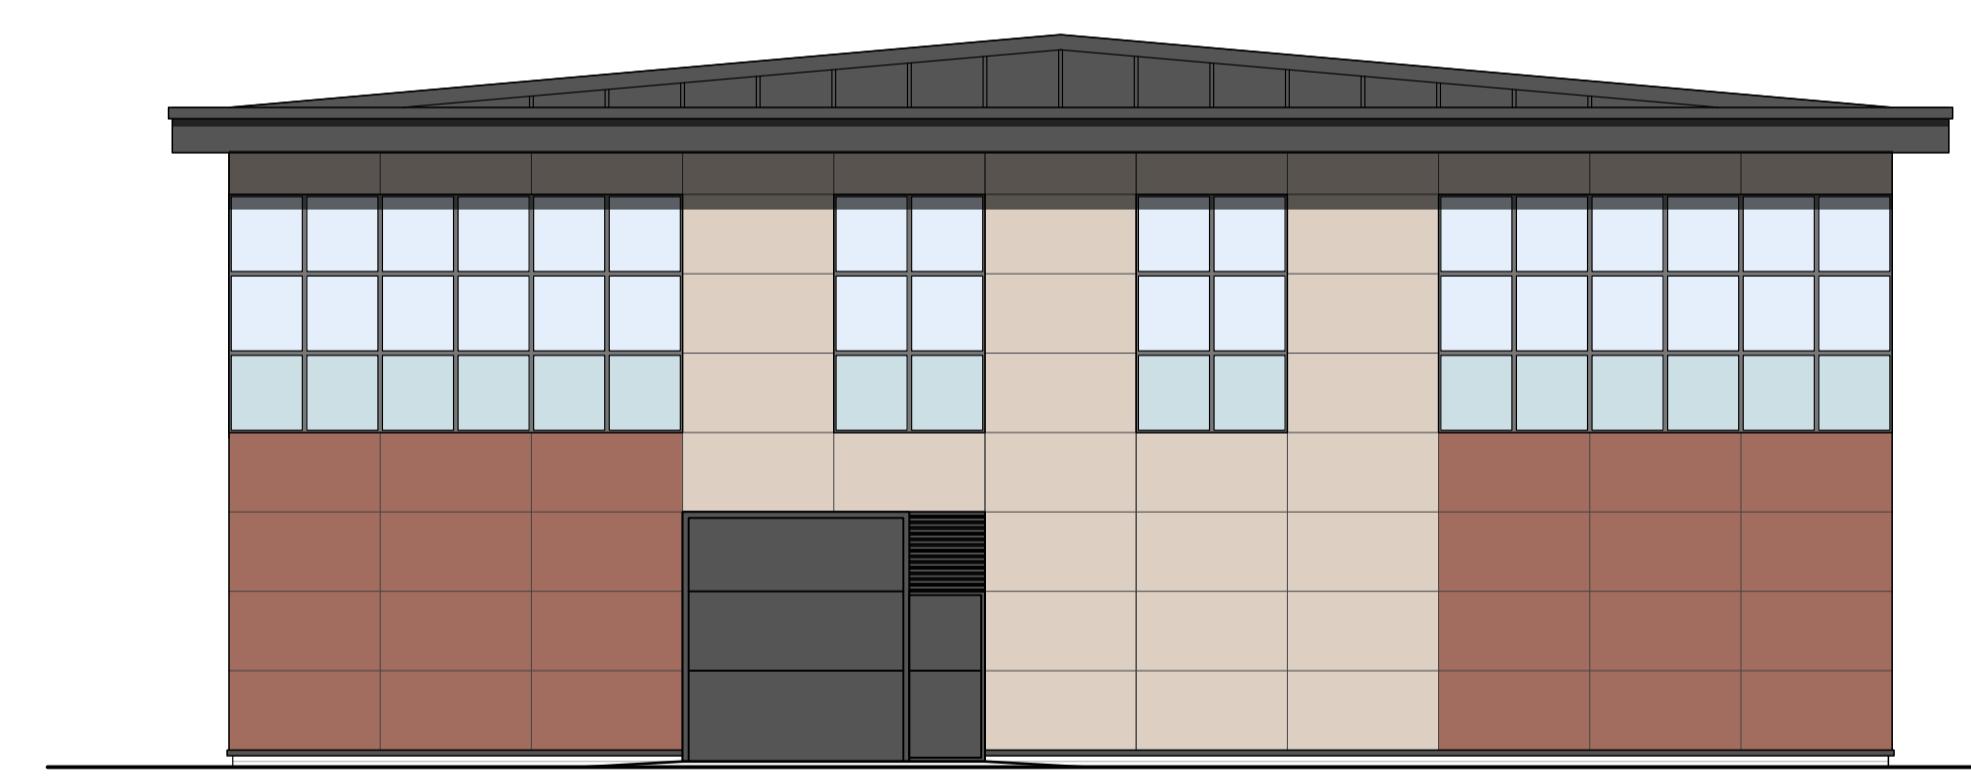

South West Elevation to Homefield Vets

Scale 1:200 @ A1

Contractor is responsible for all setting out and must check dimensions on site before work is put in hand. Written dimensions only to be taken, this drawing must not be scaled. JAP Architects to be immediately notified of suspected omissions or discrepancies. (C)

Revisions		Revisions	

J.A.P. Architects

Market Hill, Clare, Suffolk CO10 8NN

T: 01787 279490
E: enquiries@japarchitects.co.uk
W: www.japarchitects.co.uk



Project	Land at Homefield Road, Haverhill		
Title	Proposed Elevations		
Scale	1 : 100 @ A1	Date	May 2025
Drawing No.	24052 - 05		