

Client Name

K

Project Address

7 Castle Lane, Haverhill  
CB9

Section

REAR EXTENSION

Stage

PLANNING


Drawing Title

PROPOSED PLANS


Drawing Status

For Approval


Revisions and Notes

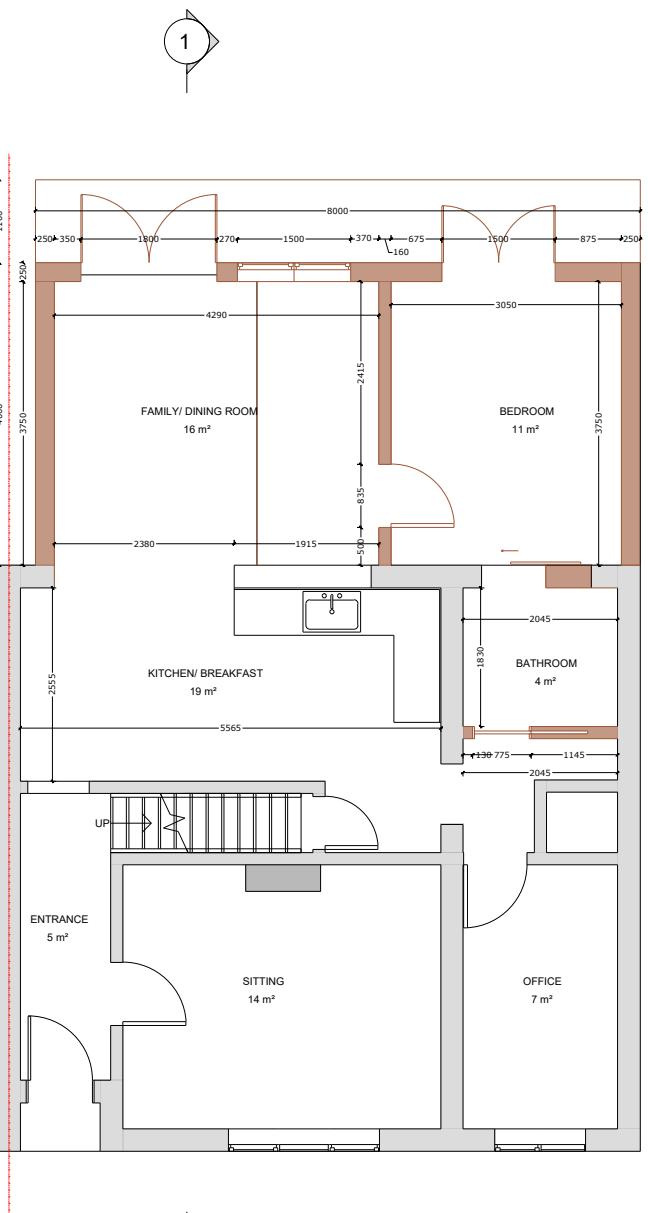


GROUND FLOOR PLAN

 

SCALE 1:100 @ A3

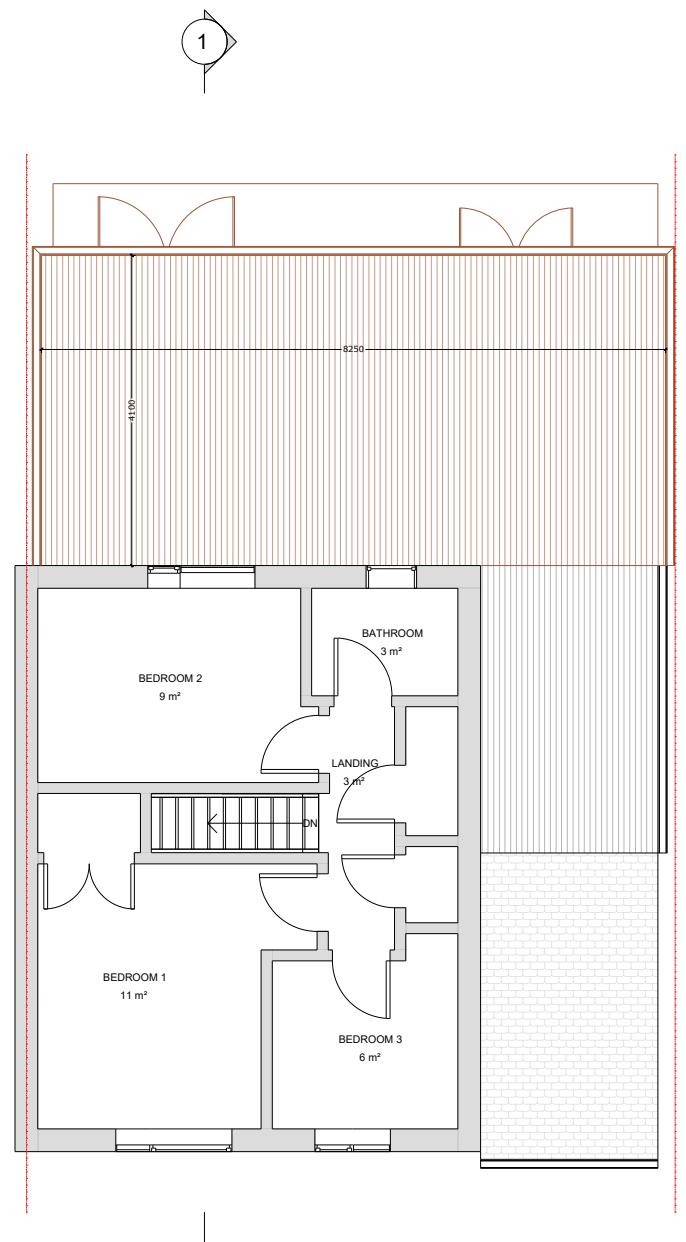

FIRST FLOOR PLAN

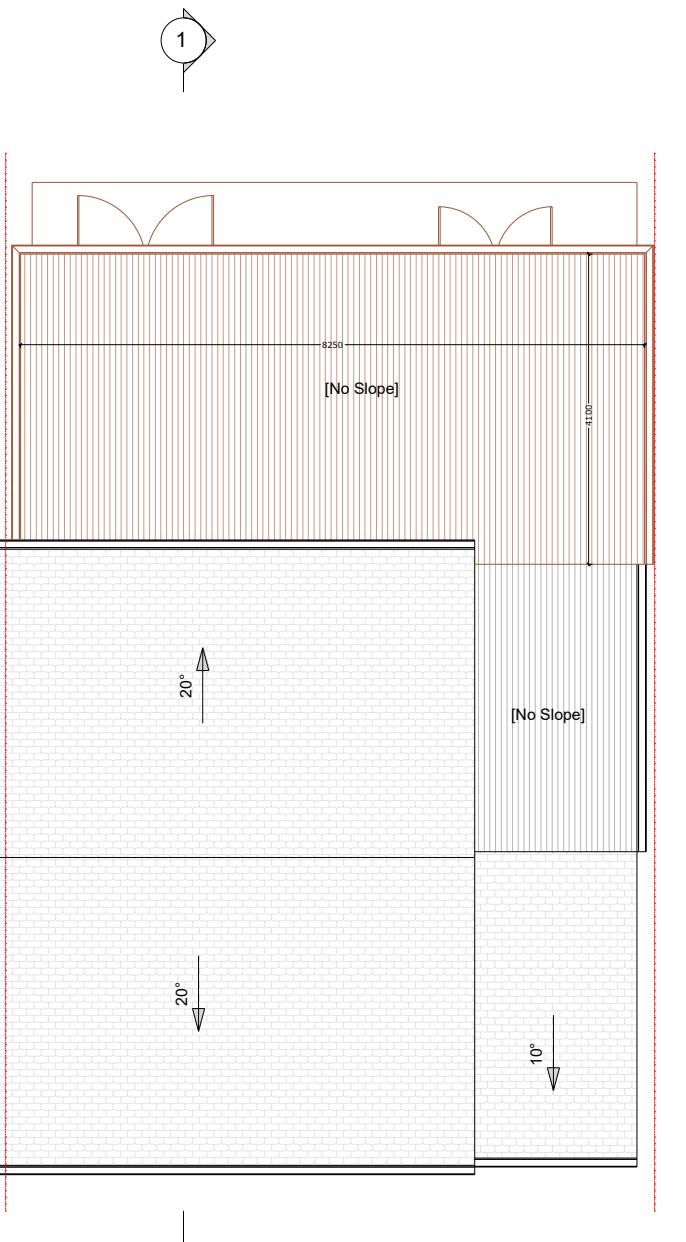

ROOF PLAN

Project No.	2025-10-CB9	
Drawing No.	A-009	
Revision	00	
Scale at A3	1:100	
Date	05/11/2025	
Designed	MI	Checked FM
Drawn	MI	Approved FM

**1 STOP DESIGN & BUILD**  
128 CITY ROAD LONDON, EC1V 2NX, UK  
Email: info@1stopdesignandbuild.co.uk  
Web: www.1stopdesignandbuild.co.uk  
Phone No.: 0208 0512780