

Client Name

K

Project Address

7 Castle Lane, Haverhill  
CB9

Section

REAR EXTENSION

Stage

PLANNING


Drawing Title

PROPOSED ELEVATIONS


Drawing Status

For Approval


Revisions and Notes

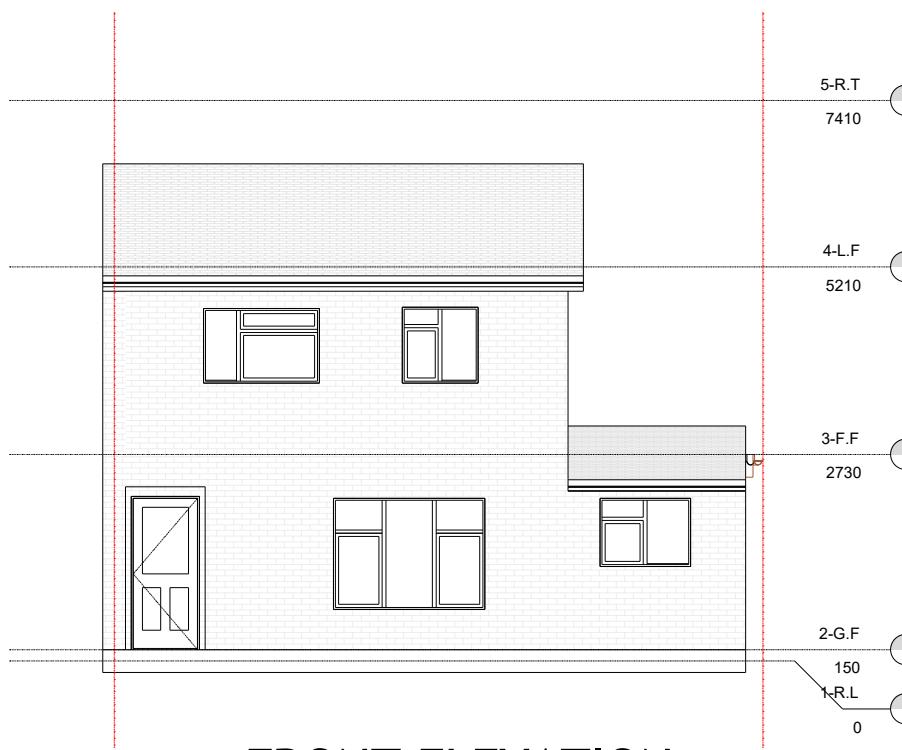


FRONT ELEVATION

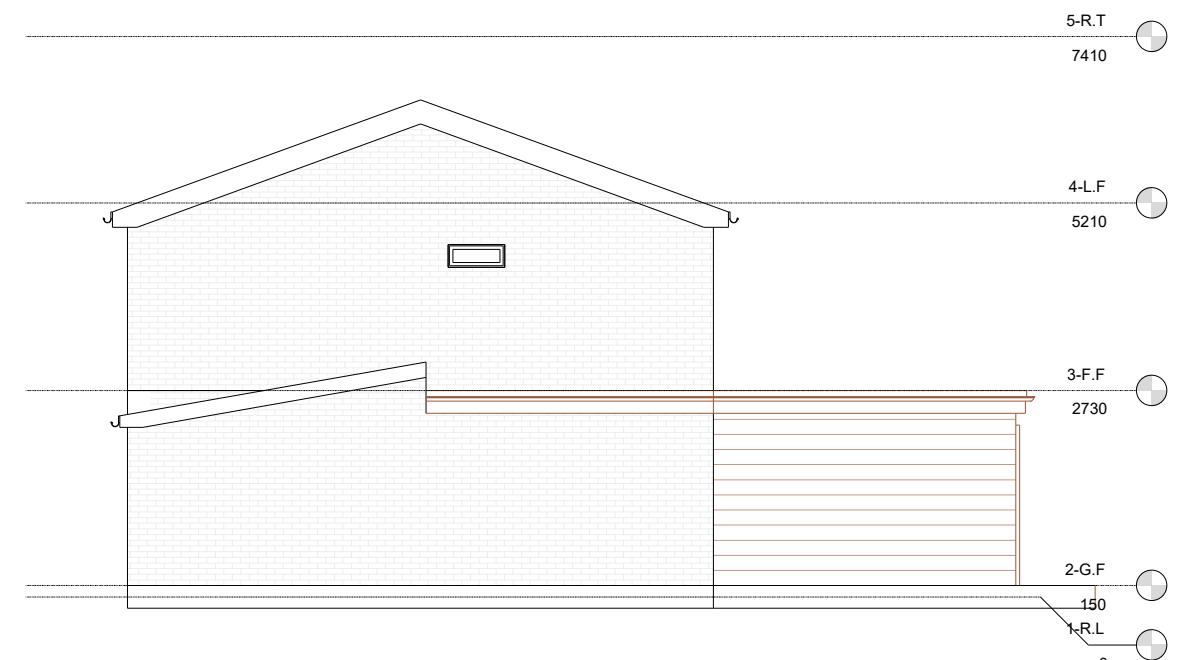

RIGHT SIDE ELEVATION

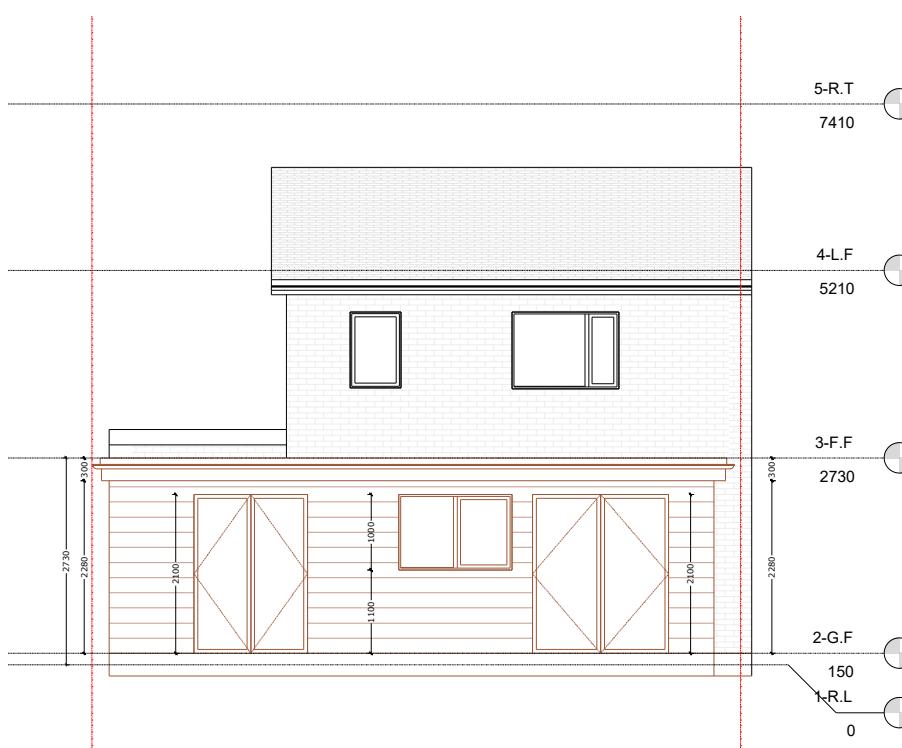

REAR ELEVATION

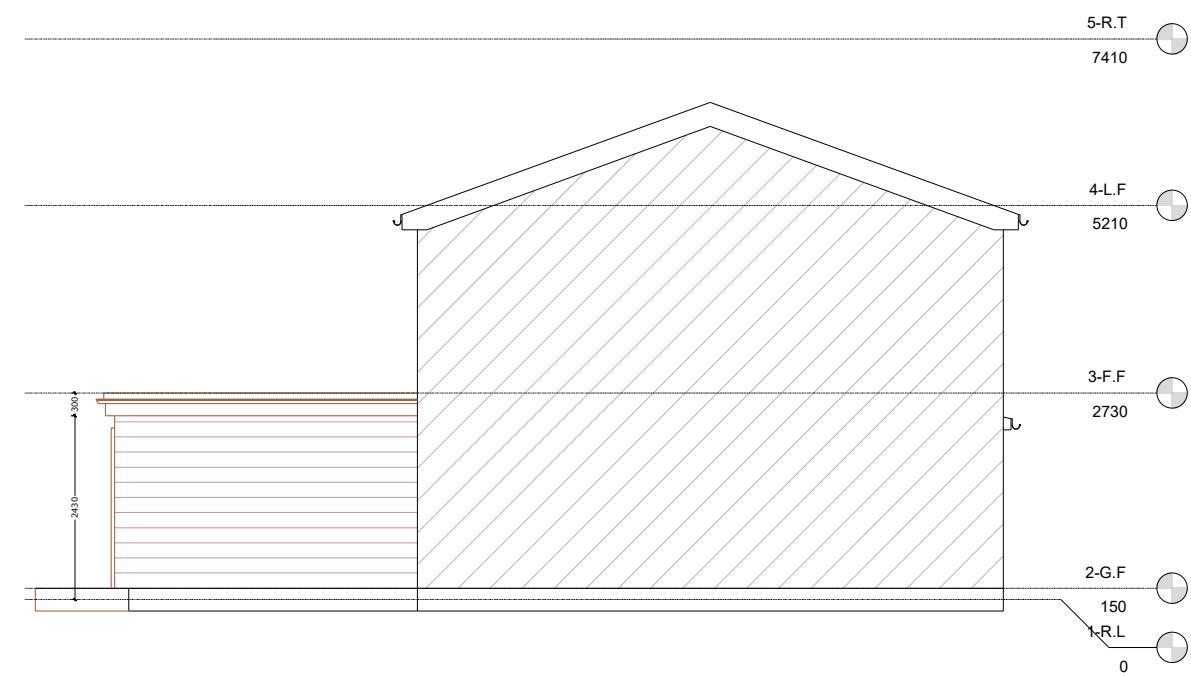

LEFT SIDE ELEVATION

0m 2m 4m 6m 8m 10m

SCALE 1:100 @ A3

LEGEND

EXISTING STRUCTURE

STRUCTURE TO BE DEMOLISHED

PROPOSED STRUCTURE

SHARED WALL

Project No. 2025-10-CB9

Drawing No. A-010

Revision 00

Scale at A3 1:100

Date 05/11/2025

Designed MI Checked FM

Drawn MI Approved FM

**1 STOP DESIGN & BUILD**  
128 CITY ROAD LONDON, EC1V 2NX, UK  
Email: info@1stopdesignandbuild.co.uk  
Web: www.1stopdesignandbuild.co.uk  
Phone No.: 0208 0512780