

© 2023 1 Stop Design & Build.
All dimensions to be checked on site by the contractor and such dimensions to be their responsibility. All construction works must comply with the relevant British Standards and Building Regulations requirements. Any drawing errors and omissions to be reported to 1 Stop Design & Build.

Client Name

K

Project Address

7 Castle Lane, Haverhill
CB9

Section

REAR EXTENSION

Stage

PLANNING

Drawing Title

EXISTING PLANS

Drawing Status

For Approval

Revisions and Notes

EXISTING STRUCTURE

STRUCTURE TO BE DEMOLISHED

PROPOSED STRUCTURE

 SHARED WALL

Project No. 2025-10-CB9

Drawing No. A-001

Revision 00

Scale at A3 1:100

Date 05/11/2025

Designed	MI	Checked	FM
----------	----	---------	----

Drawn	MI	Approved	FM
-------	-----------	----------	-----------




DB DESIGN
& BUILD


1 STOP DESIGN & BUILD
128 CITY ROAD LONDON, EC1V 2NX, UK
Email: info@1stopdesignandbuild.co.uk

Web: www.1stopdesignandbuild.co.uk


Phone No.: 0208 0512780

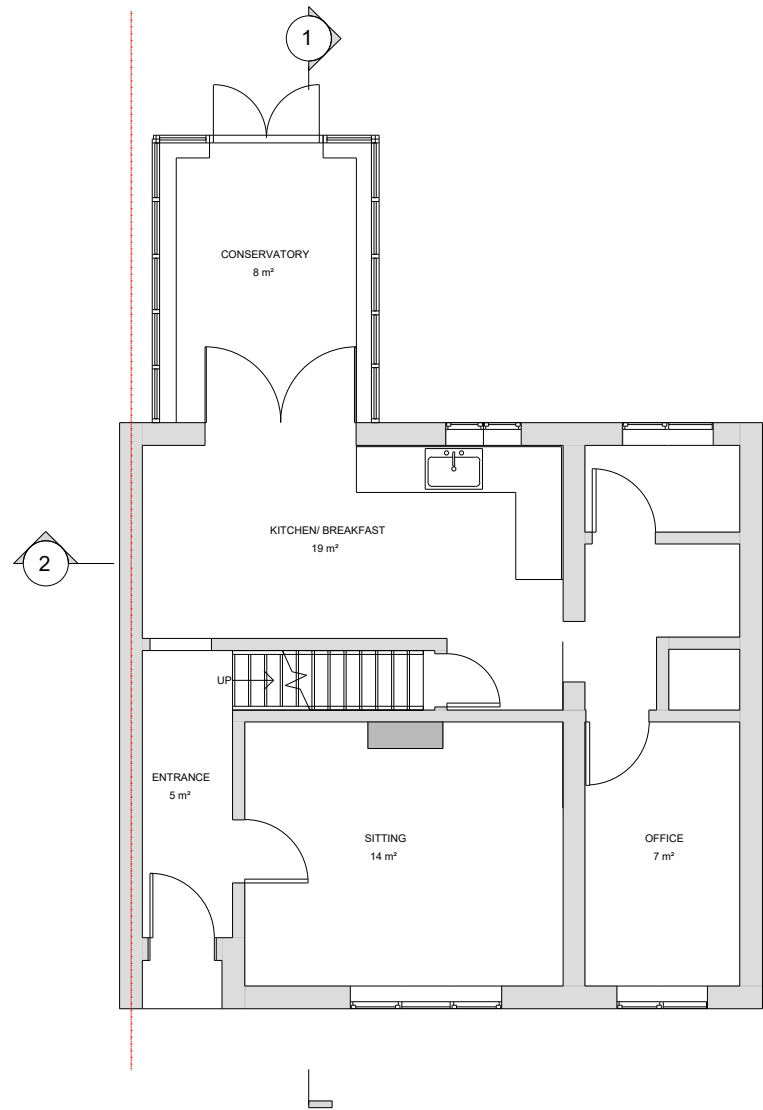


GROUND FLOOR PLAN

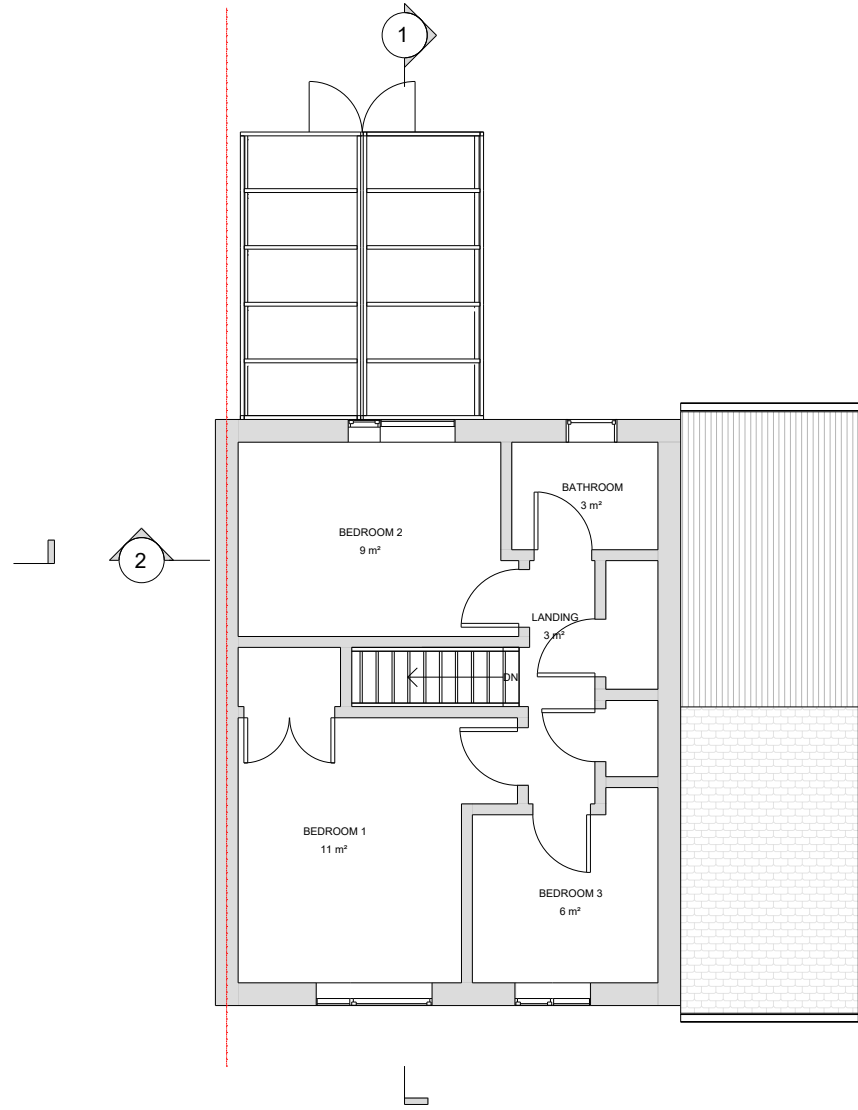

FIRST FLOOR PLAN

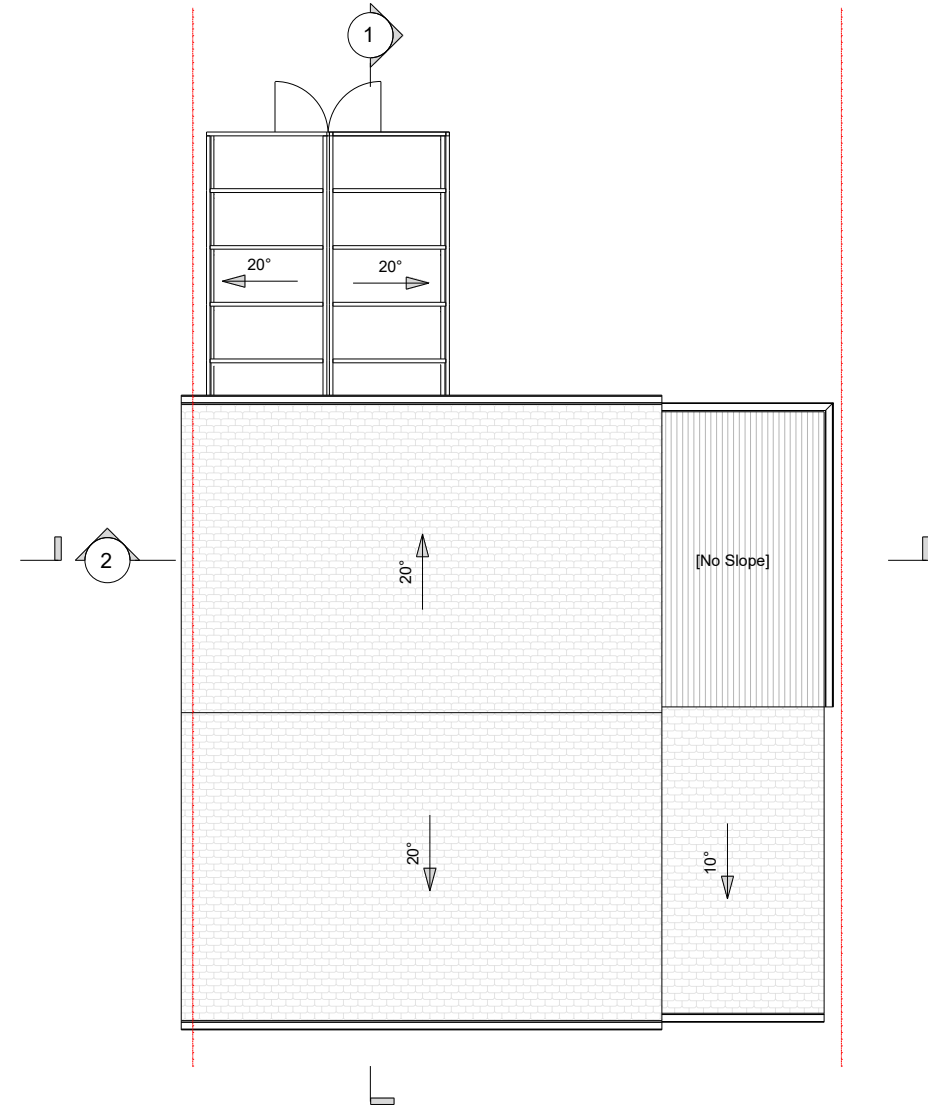

ROOF PLAN

 

SCALE 1:100 @ A3