




Rev	Date	Description	Drawn	Chkd
P01	29.10.25	Planning Issue	AA	MS

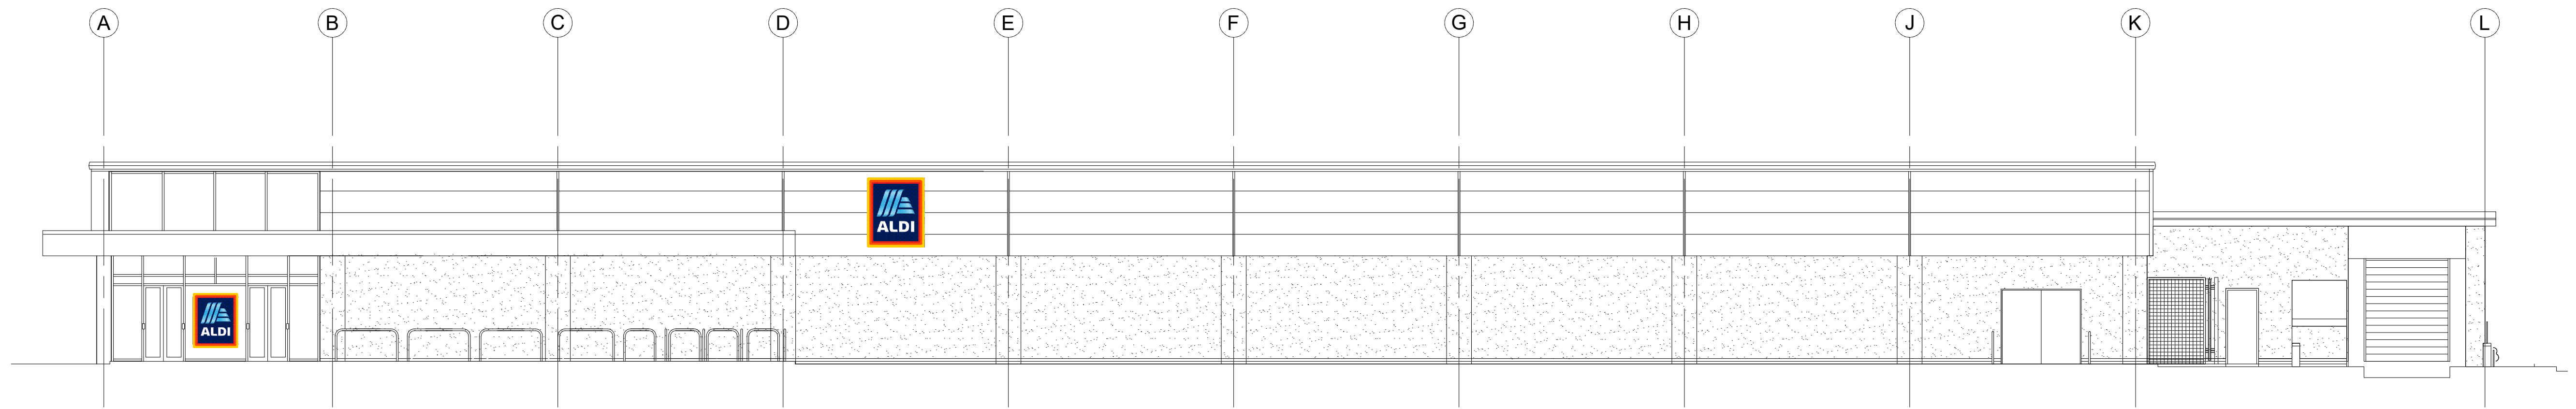


Front Elevation.
Scale 1:100

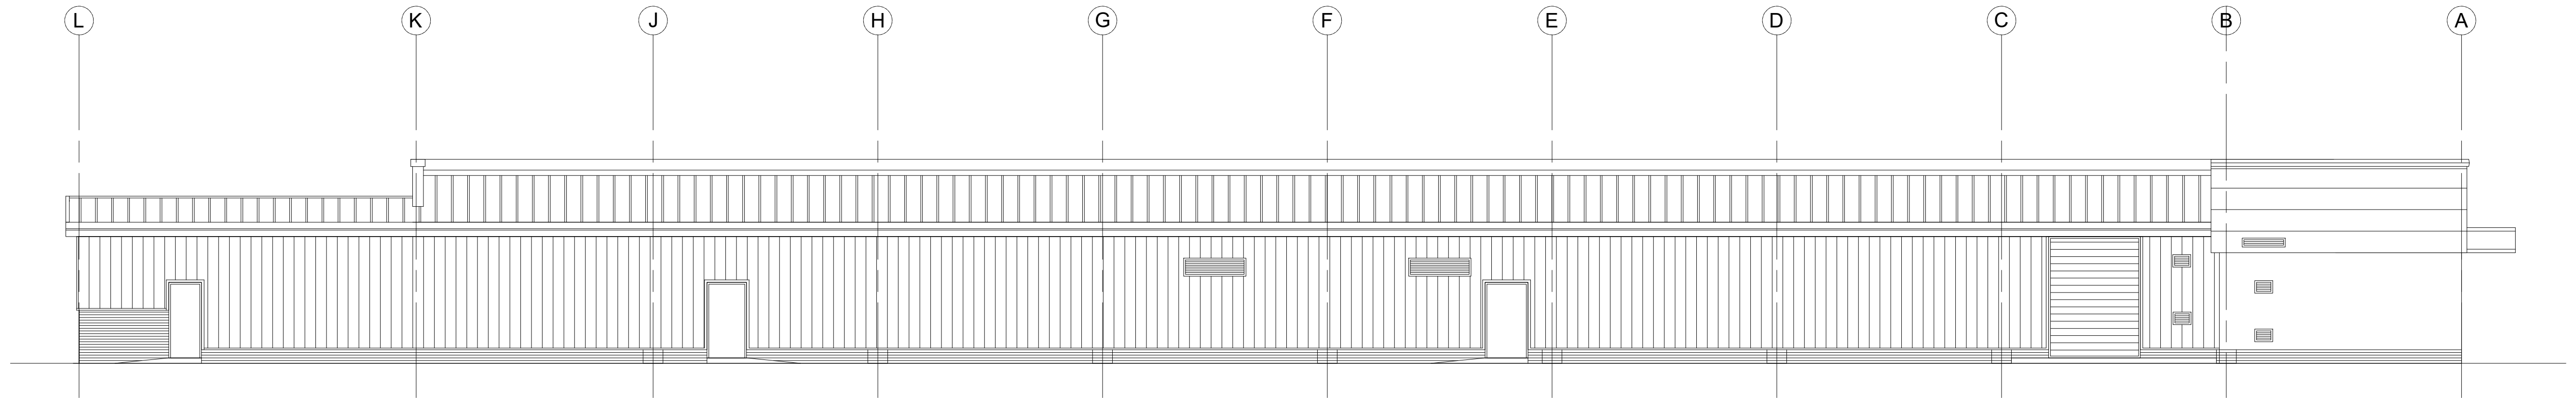

Rear Elevation.
Scale 1:100

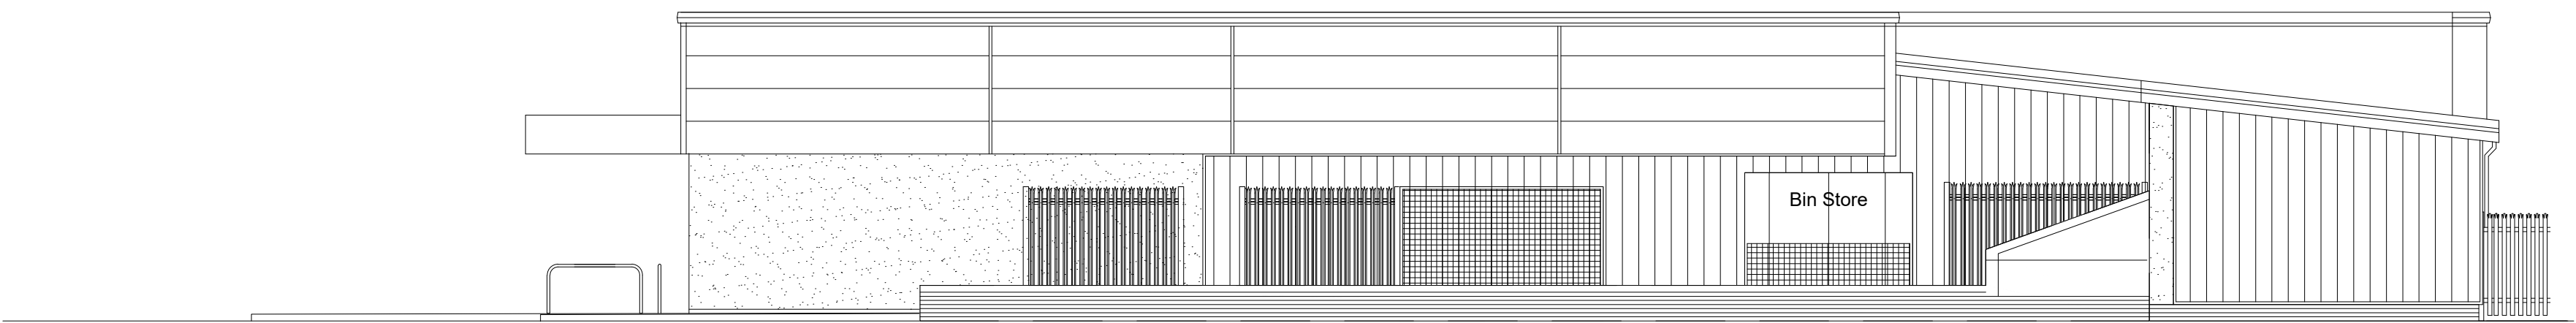

Side Elevation.
Scale 1:100

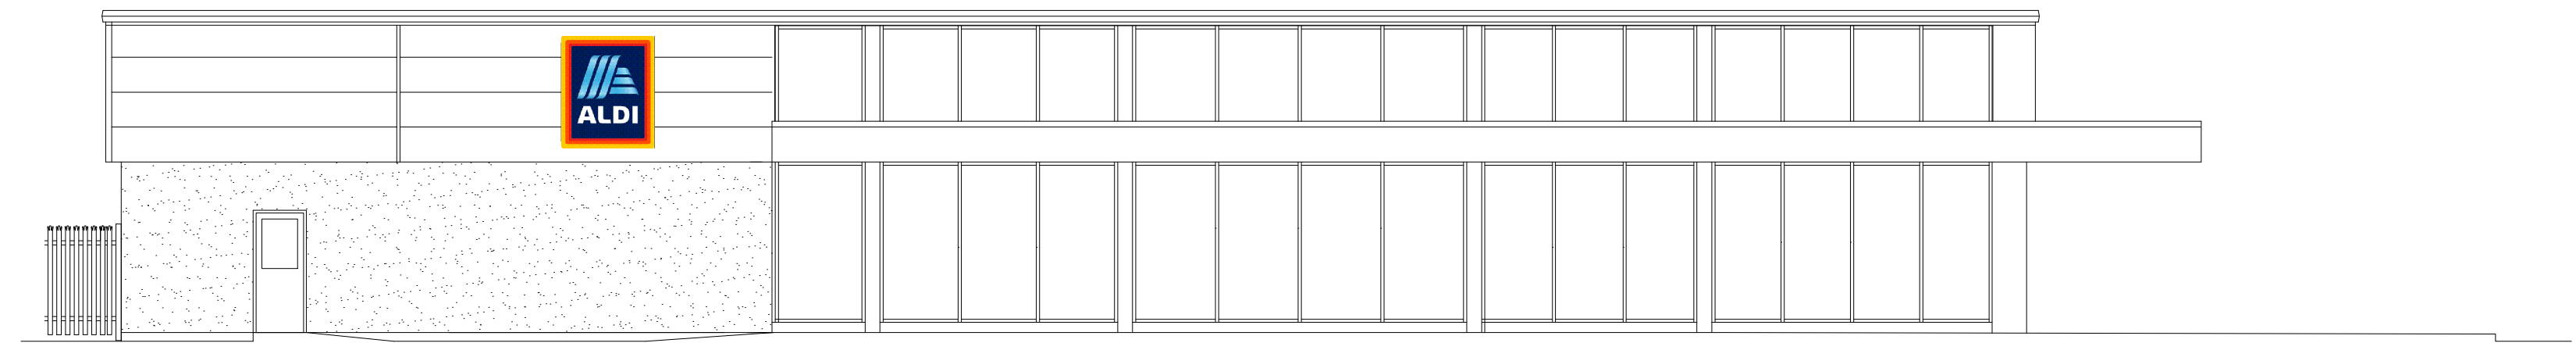

Side Elevation.
Scale 1:100