



The Harris Group Ltd does not accept liability for any deviation to our drawings or specification. The Drawing is copyright and may not be reproduced in whole or part without written authority. Do not scale off the drawing.


Rev	Date	Description	Drawn	Chkd
P01	29.10.23	Planning Issue	AA	MS

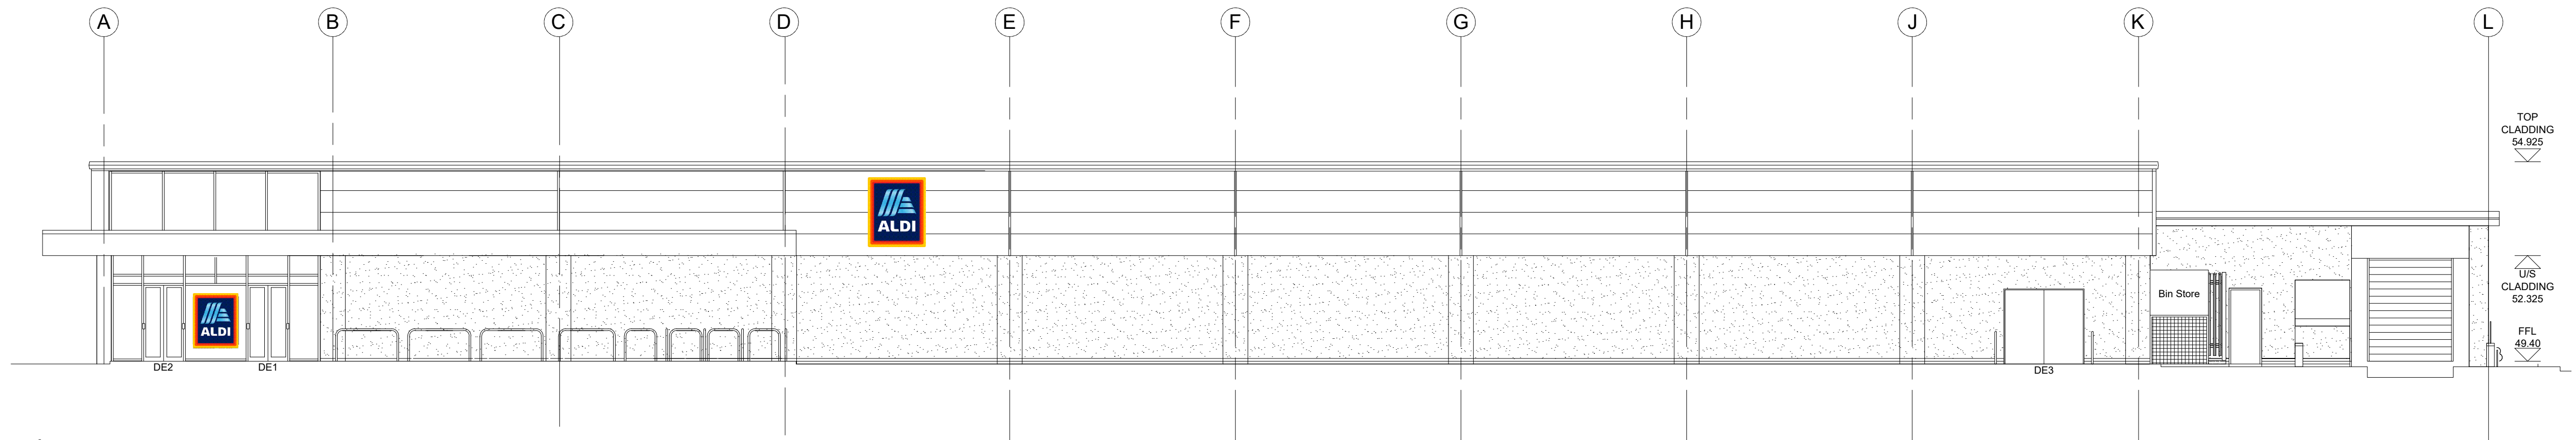


Front Elevation.
Scale 1:100

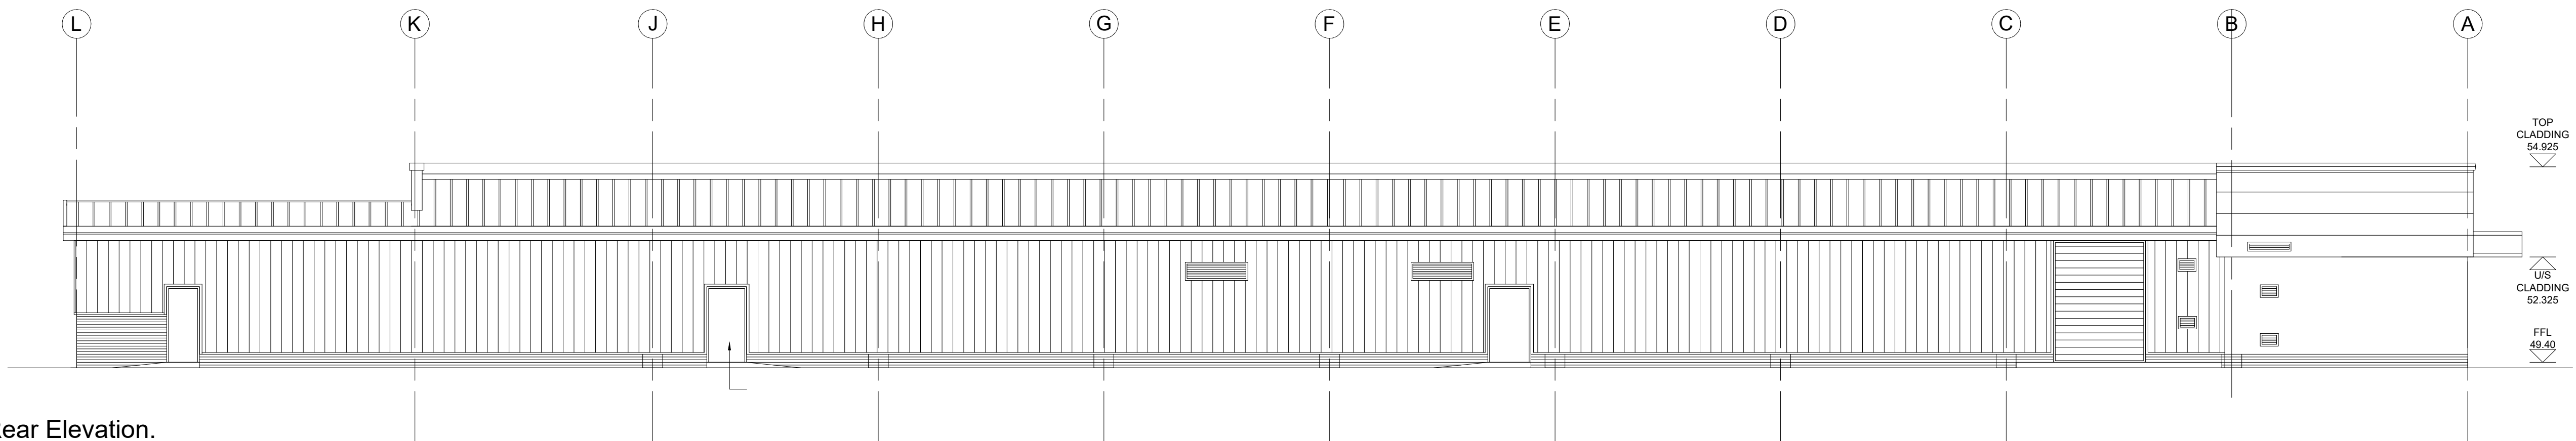

Rear Elevation.
Scale 1:100

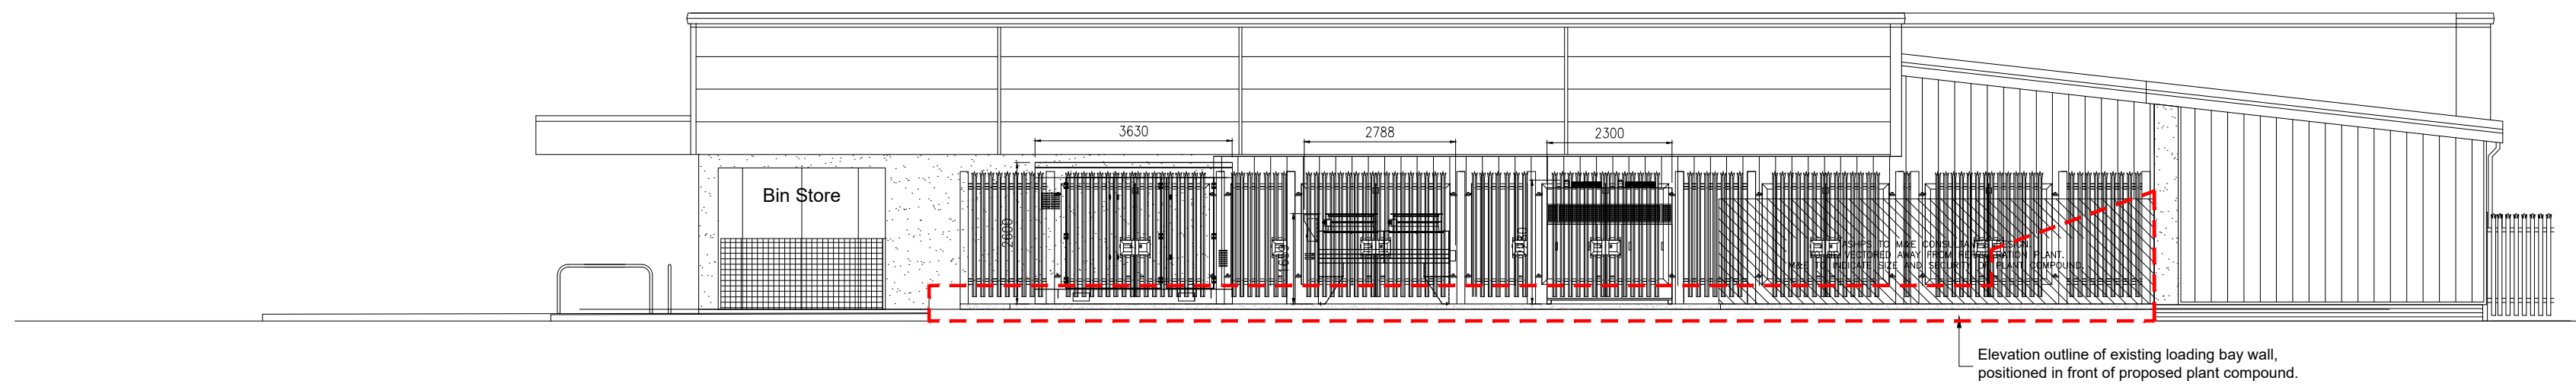

Side Elevation.
Scale 1:100

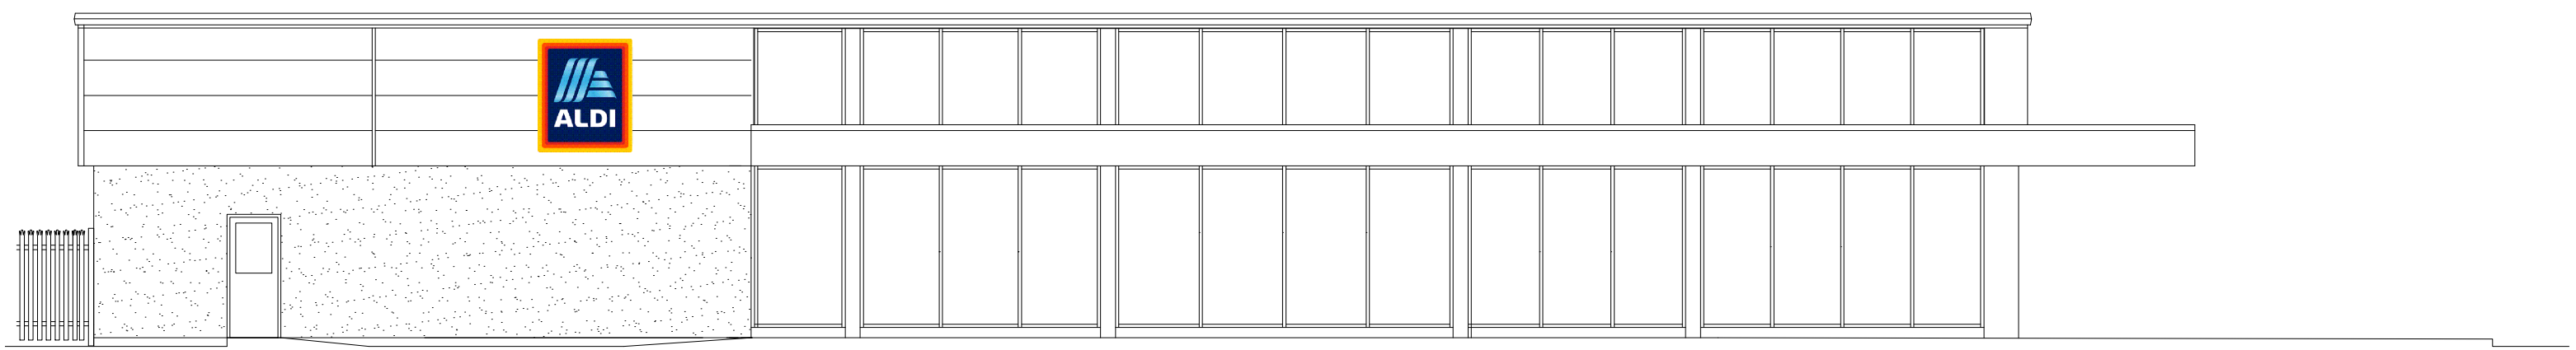

Side Elevation.
Scale 1:100

Architecture
Masterplanning
Interior Design

www.harrispartnership.com

Walsfield Manchester Milton Keynes Reading London Harington Edinburgh

Client
Aldi Stores Ltd - CHE



Project Title
Retail Development
Lordscroft Lane
Haverhill
Suffolk
CB9 0ER

Drawing Title
Proposed Elevations

Drawn	Checked	Scale	BM	Status	Date
AA	GDH	1:100	NA	08.25	

Project No.	Originator	Volume	Level	Type	Role	Number
79-E0302	THPK	00	XX	DR	A	007

0 1000 2000 3000 4000 5000mm
SCALE 1:100