



The Harris Group Ltd does not accept liability for any deviation to our drawings or specification. The Drawing is copyright and may not be reproduced in whole or part without written authority. Do not scale off this drawing.


Rev	Date	Description	Drawn	Chkd
P01	26.10.23	Planning Issue	AA	MS
P02	12.11.23	Side elevation updated to latest K2 plant equipment positioning	AA	MS

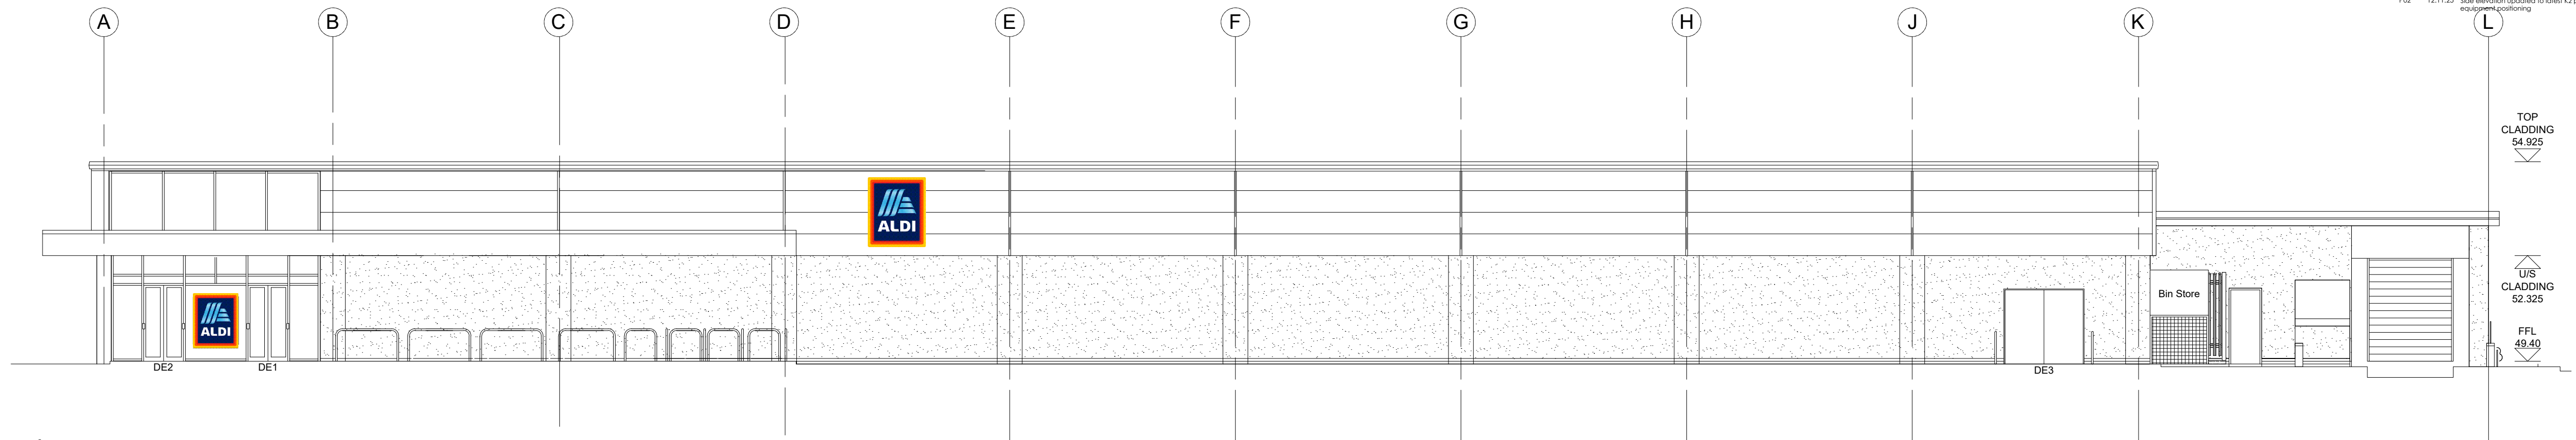


Front Elevation.
Scale 1:100

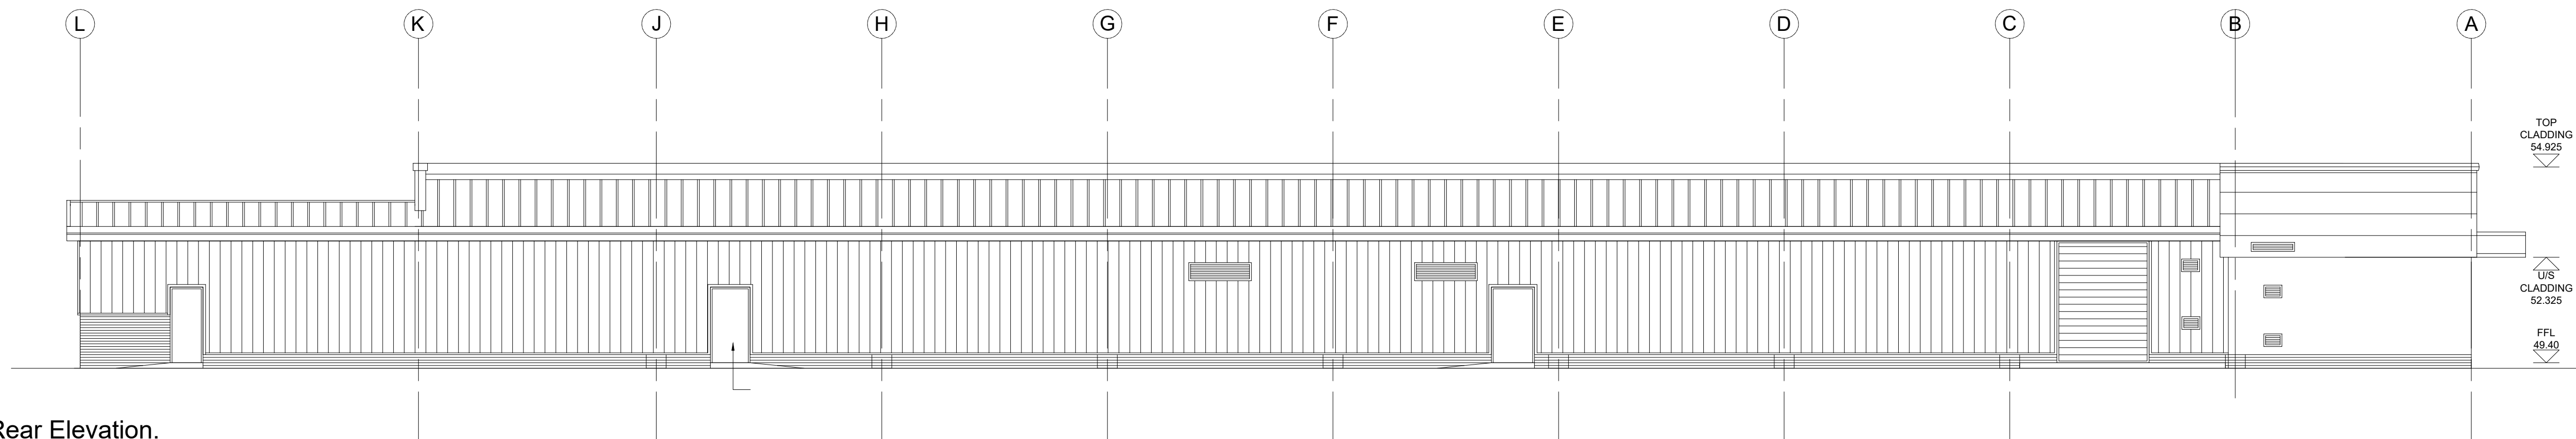

Rear Elevation.
Scale 1:100

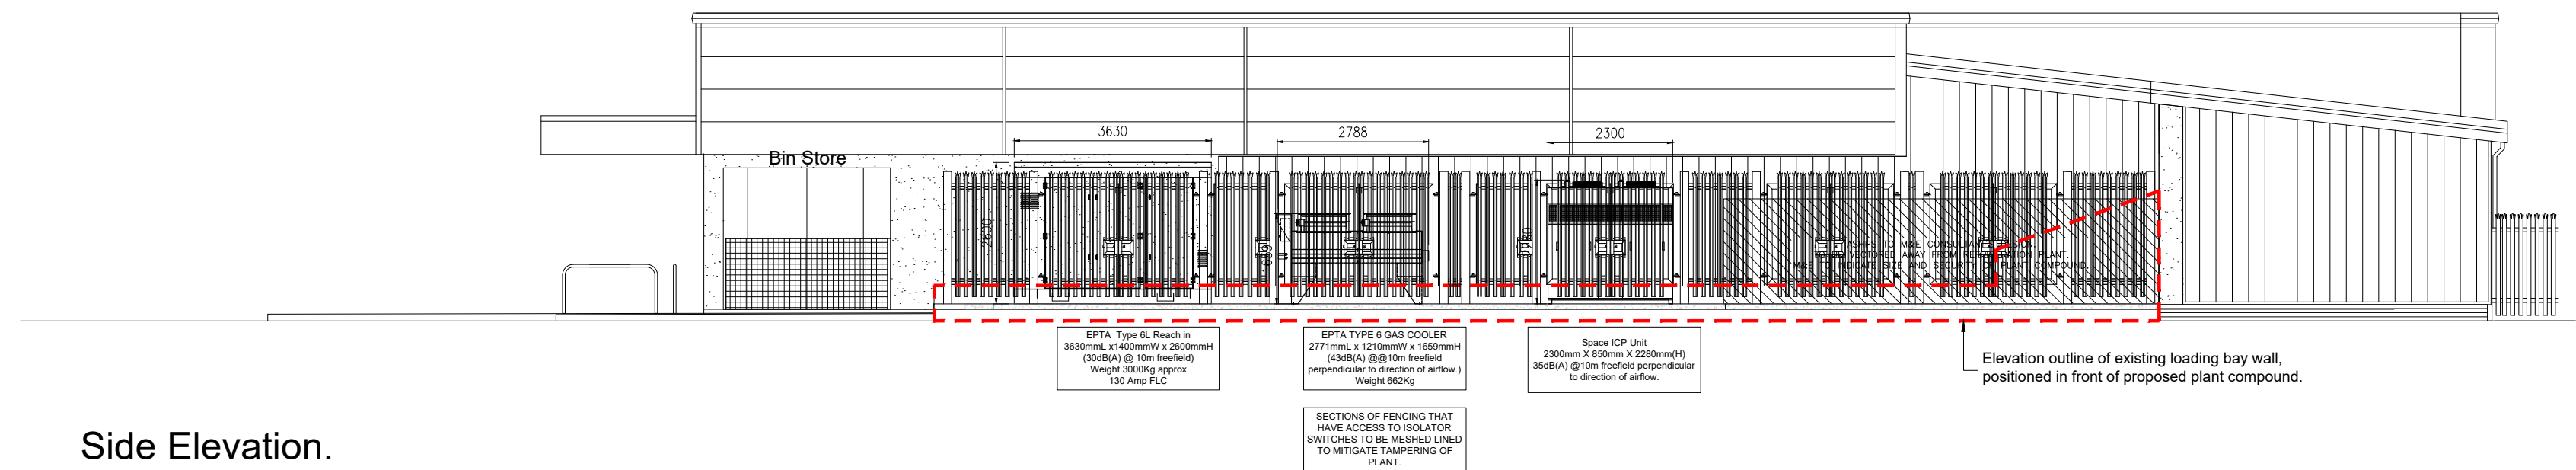

Side Elevation.
Scale 1:100

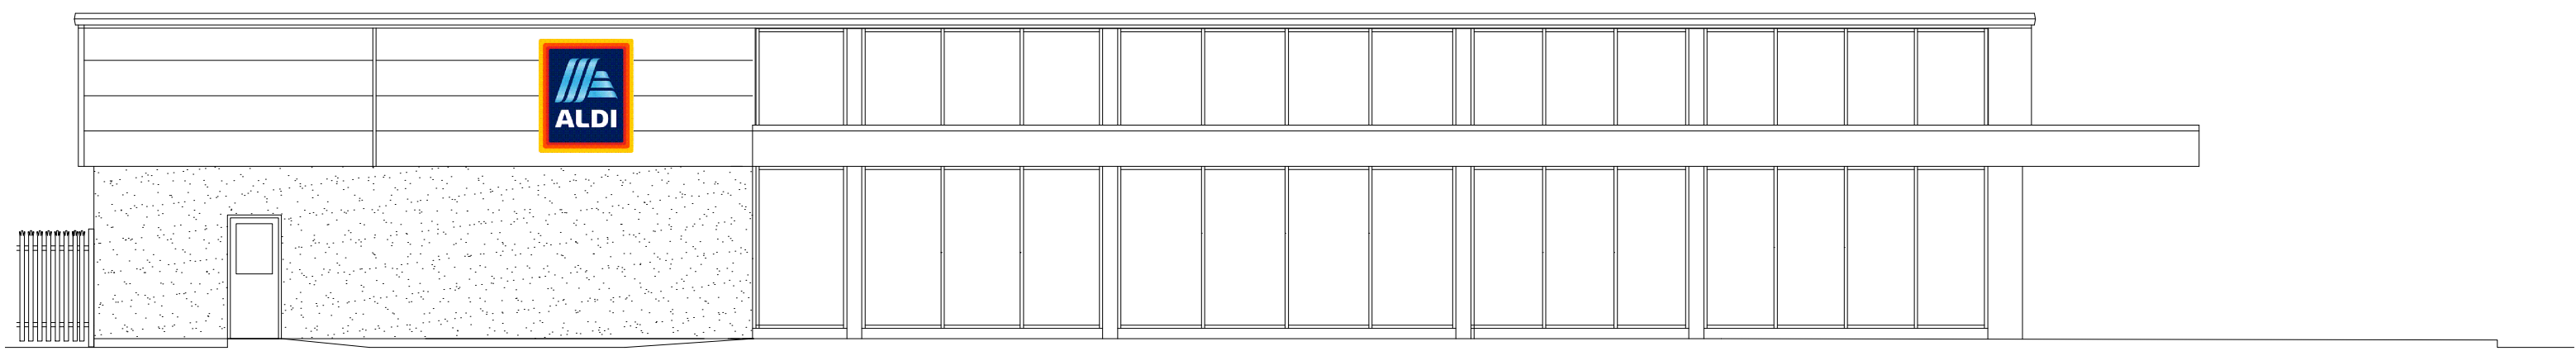

Side Elevation.
Scale 1:100

THE HARRIS PARTNERSHIP
Architecture
Masterplanning
Interior Design

www.harrispartnership.com

Walsfield Manchester Milton Keynes Reading London Harrogate Edinburgh

Client
Aldi Stores Ltd - CHE



Project Title
Retail Development
Lordscroft Lane
Haverhill
Suffolk
CB9 0ER

Drawing Title				
Proposed Elevations				
Drawn	Checked	Scale @A1	BM Status	Date
AA	MS	1:100	NA	08.25
Drawing Status		Rev.	THP Project No	
PLANNING		P02	22404	
Project No.	Originator	Volume	Level	Type Role Number
79-E0302 THPK	00	XX	DR	A 007

0 1000 2000 3000 4000 5000mm
SCALE 1:100