

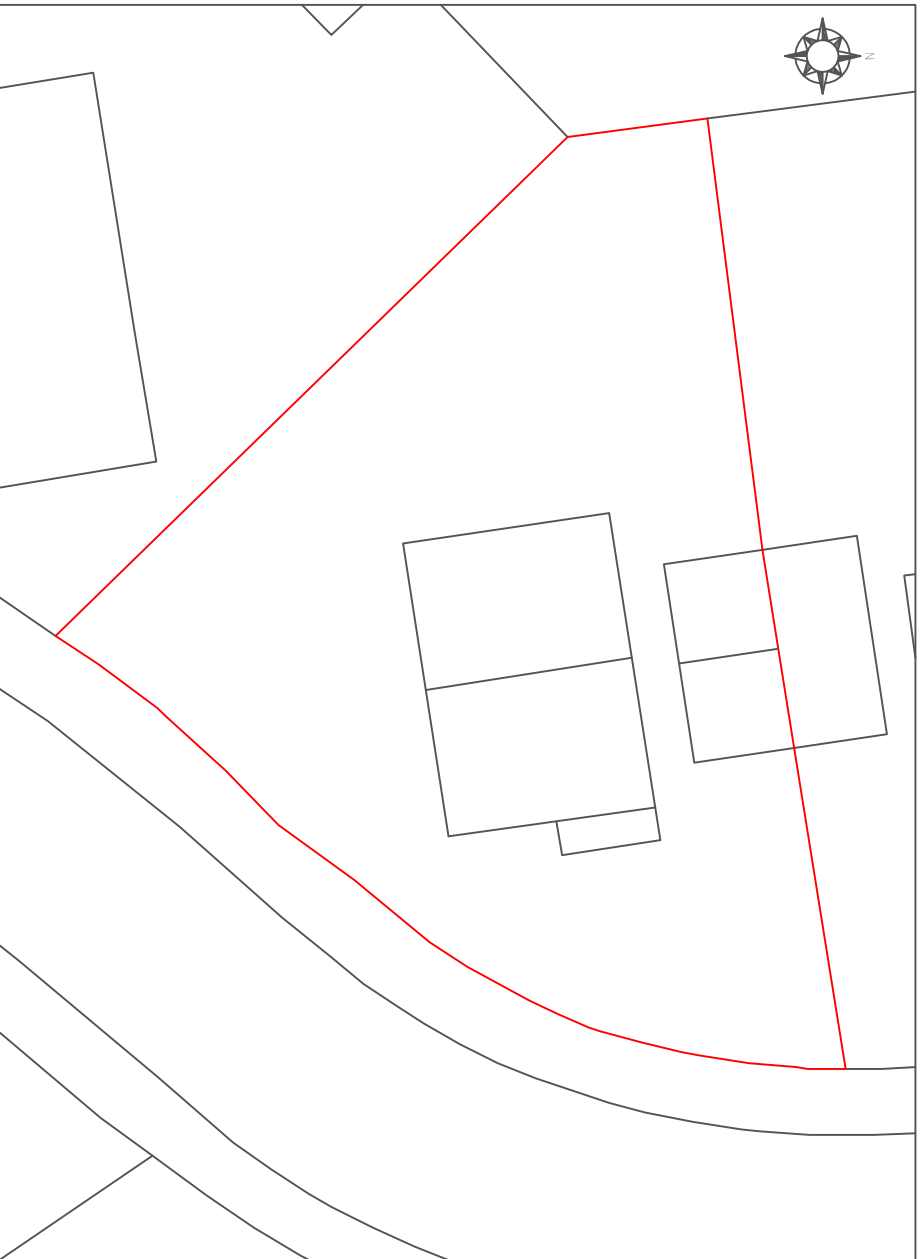


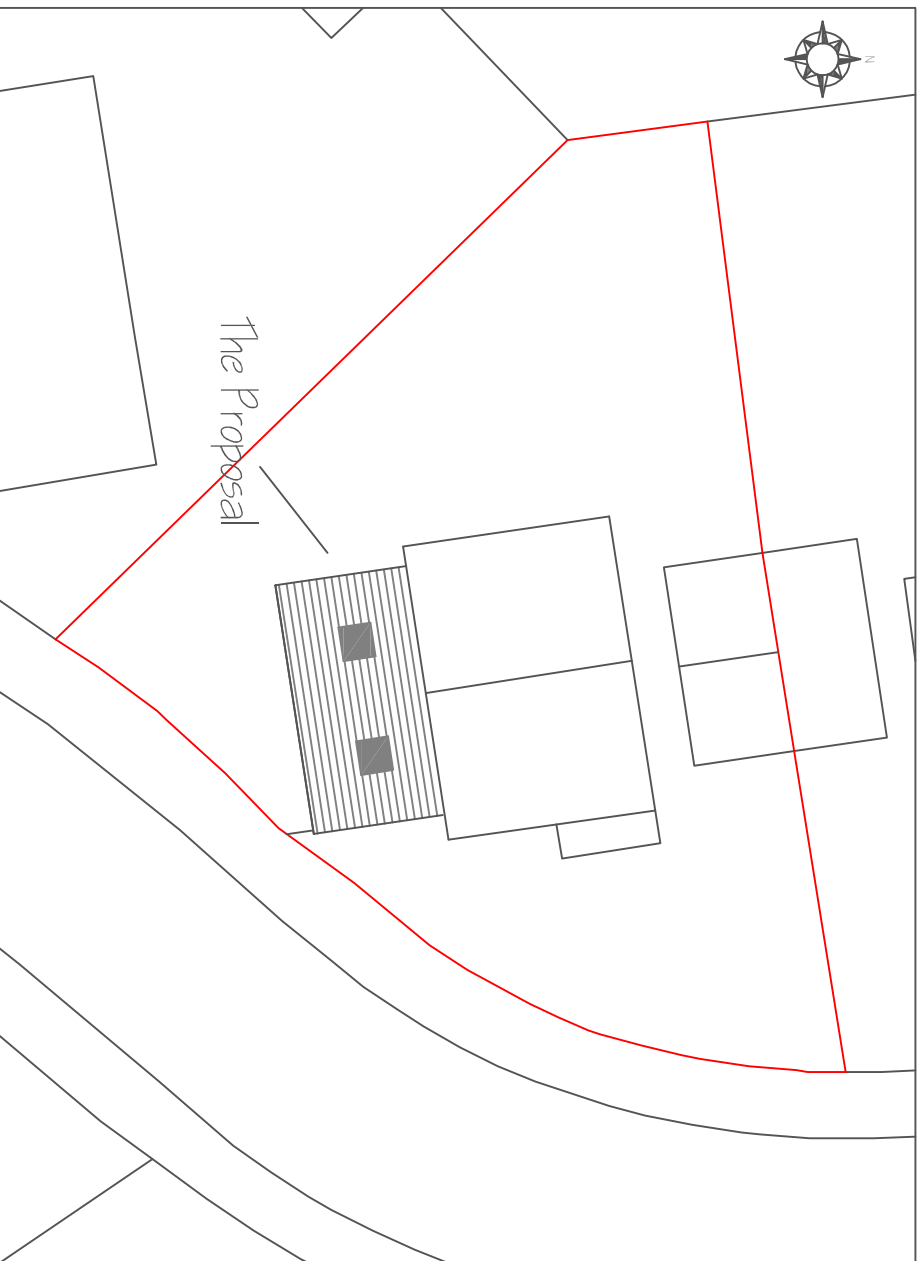


©Crown Copyright and database rights 2025 OS Licence no. 100051661

Site Plan as existing - Scale 1:200

 

©Crown Copyright and database rights 2025 OS Licence no. 100051661

Site Plan as proposed - Scale 1:200

 

©Crown Copyright and database rights 2025 OS Licence no. 100051661

Location Plan - Scale 1:250



Michael Sale M.R.I.C.S., F.C.I.O.B., Architectural Surveyors 16 Dane Close, Kedington, Haverhill, Suffolk, CB9 7NX Telephone: 01440 702106 Fax: 08707 065471 email: info@michaelsale.co.uk website: www.michaelsale.co.uk
Proposed single storey side extension to 7 Julian Close, Haverhill, Suffolk, CB9 0NN
For Mr & Mrs M. Barrett
Drawing No: 9206/25/3 Scale: 1:100 & 1:50 Drawn By: Nicola Sale Checked By: Michael Sale Date: October 2025

Do not scale from this drawing