




Proposed Front Elevation 1-50

1 2 3 4 5 6 7 8 9 10  
Scale Metres




Proposed Rear Elevation 1-50

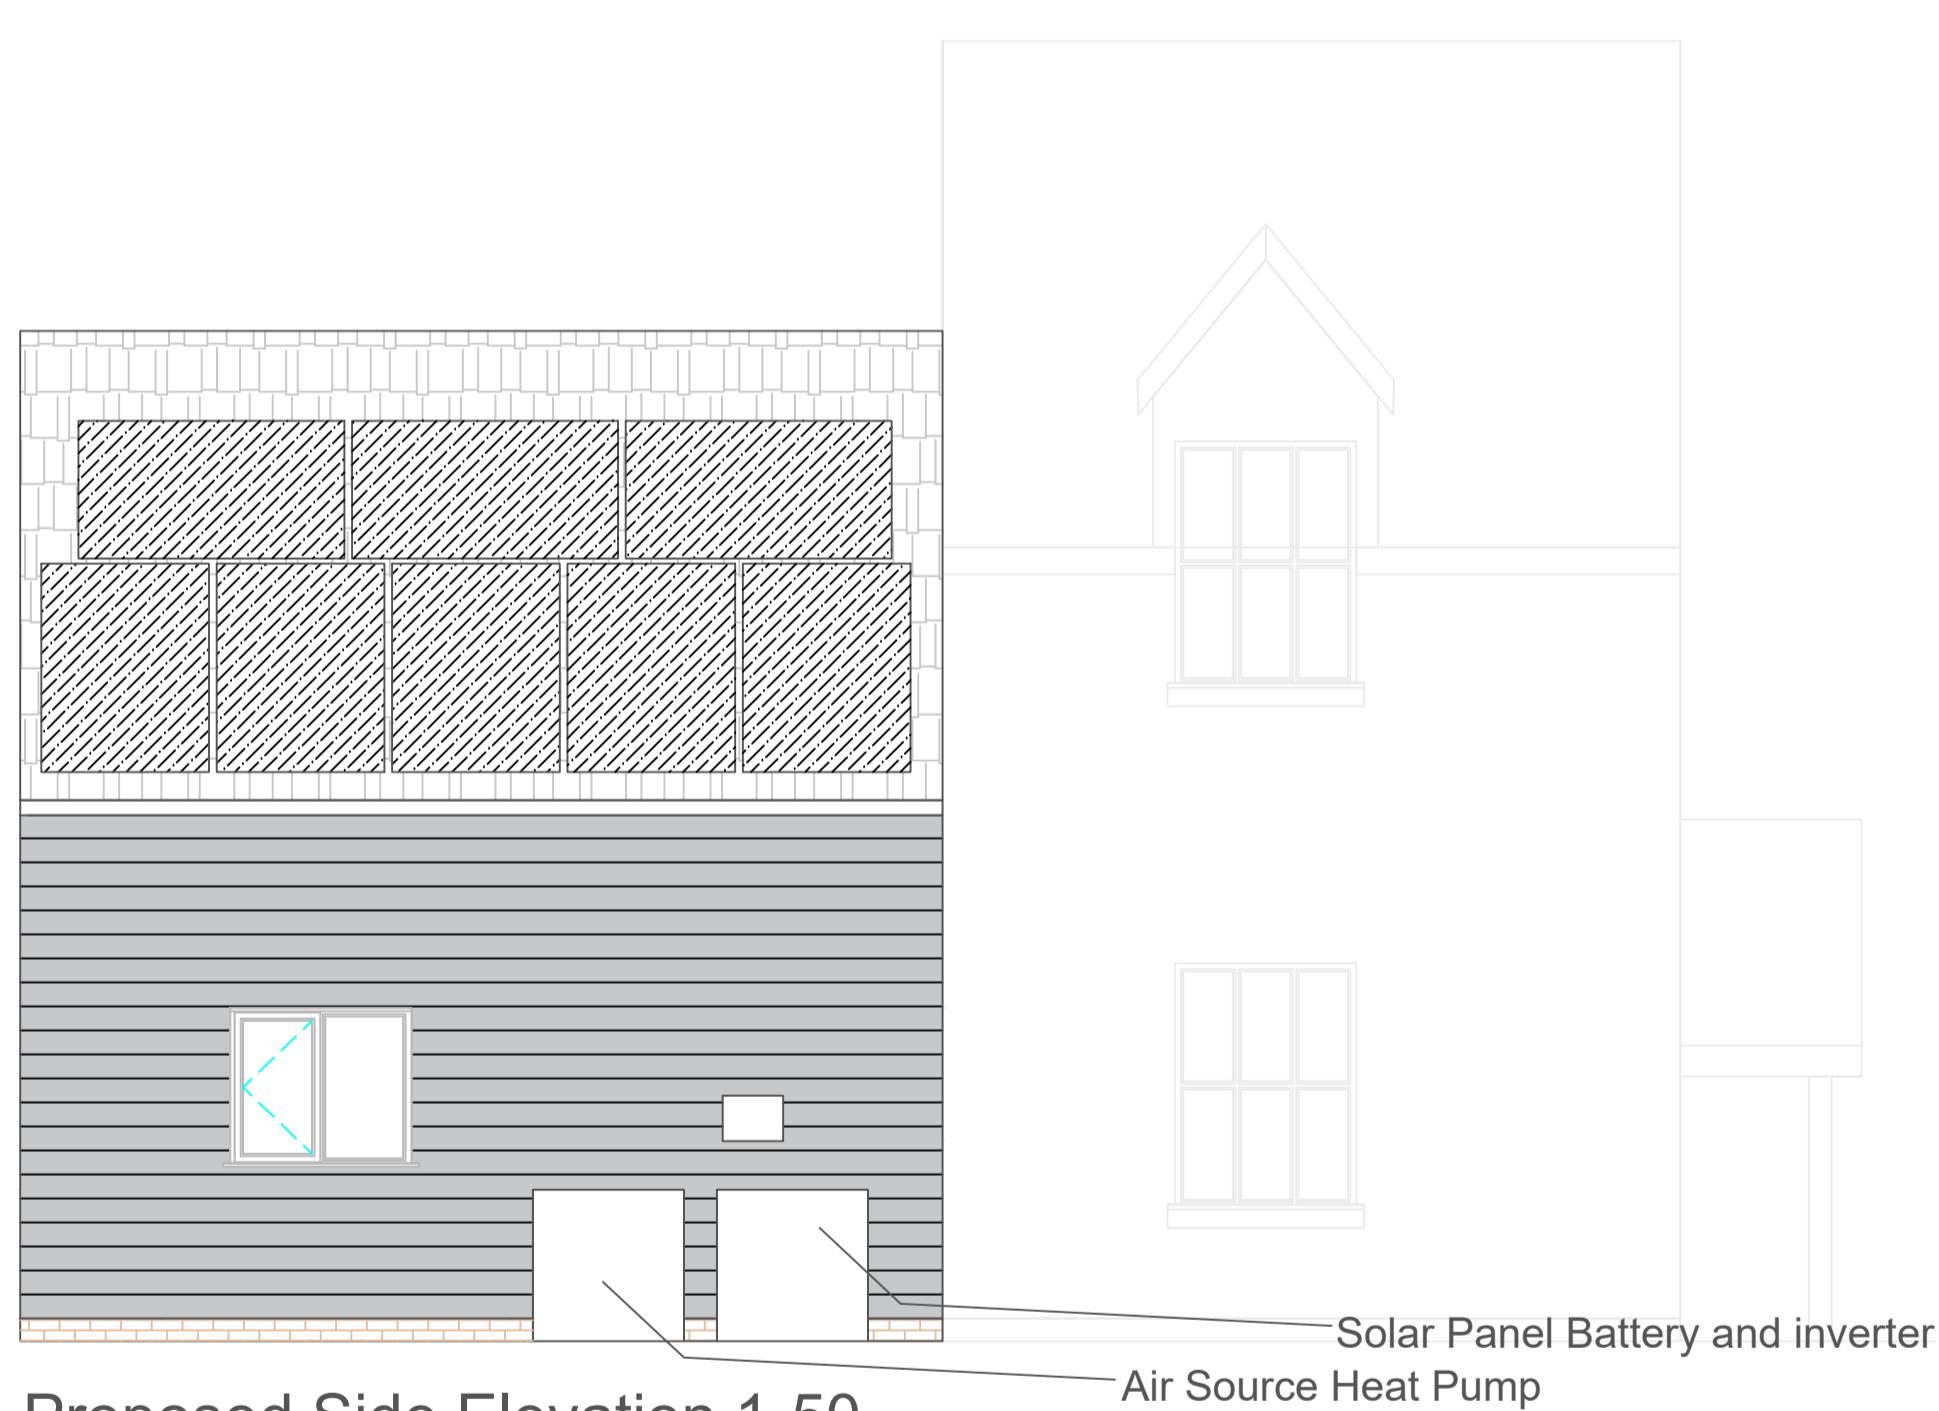


Proposed Side Elevation 1-50

1 2 3 4 5 6 7 8 9 10  
Scale Metres

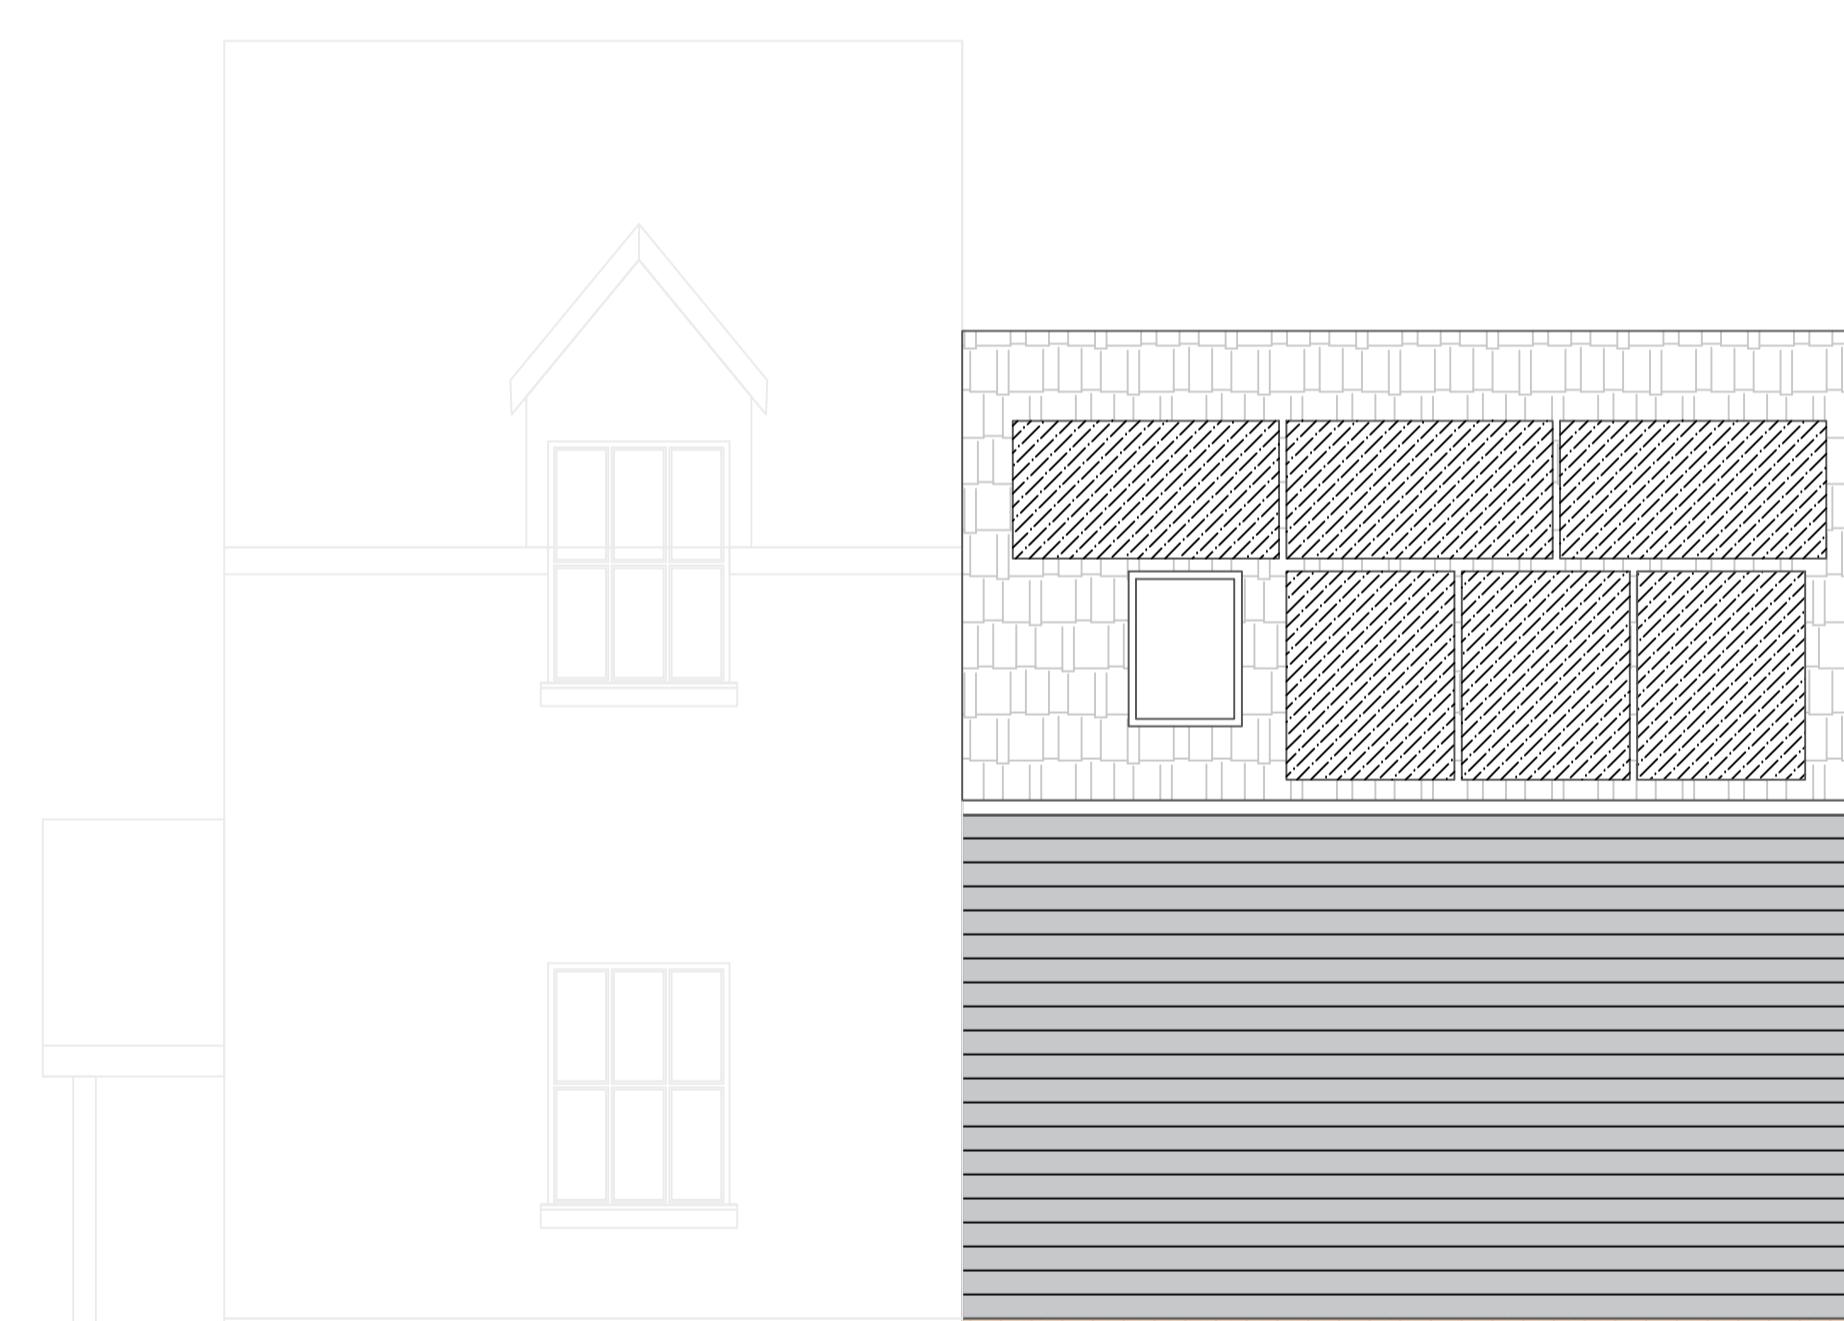

Proposed Side Elevation 1-50

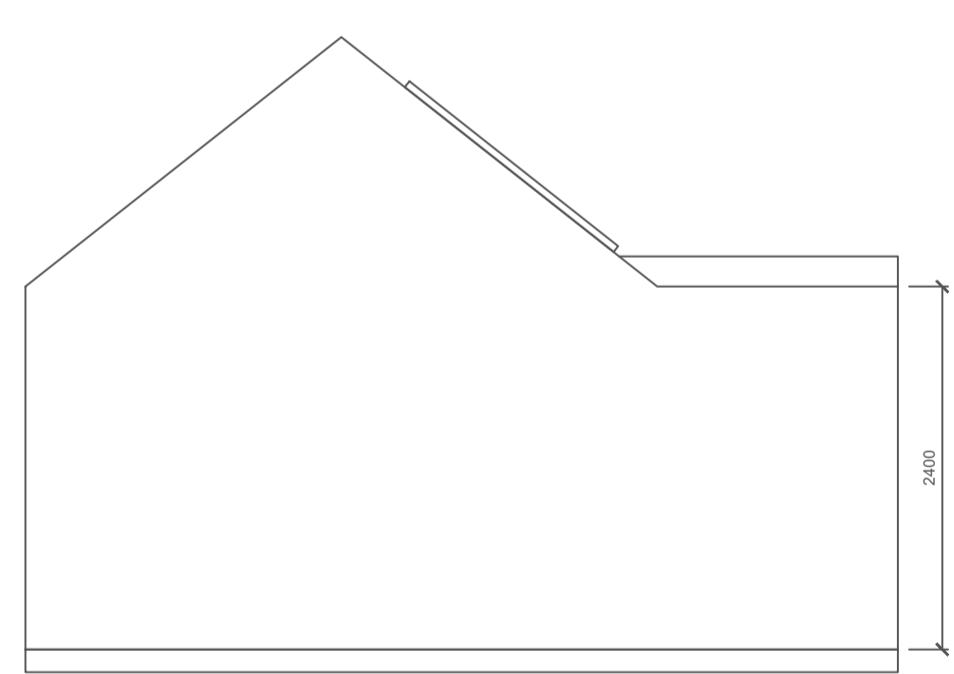

Proposed Section Elevation 1-50

1 2 3 4 5 6 7 8 9 10  
Scale Metres

	These drawings are for DESIGN purposes only. 2TDB are not liable for any errors or omissions in the drawings. Please DO NOT scale this drawing, dimensions must be checked on site before building works commence & any discrepancies reported.		
Bill Kane 07971926112			
Proposed Layout and Elevations			
Cowslip Pightle Burton End Haverhill CB9 9AF			
Mitch Tompson			
No:	Revision:	Date:	Date: 1-10-2025
		Scale:	Scale: 1:50-1-100
		Drawn By:	Drawn By: WK
		Drawing No:	Drawing No: 27
		Paper Size:	Paper Size: A1