




Existing Front Elevation 1-50

1 2 3 4 5 6 7 8 9 10  
Scale Metres




Existing Side Elevation 1-50

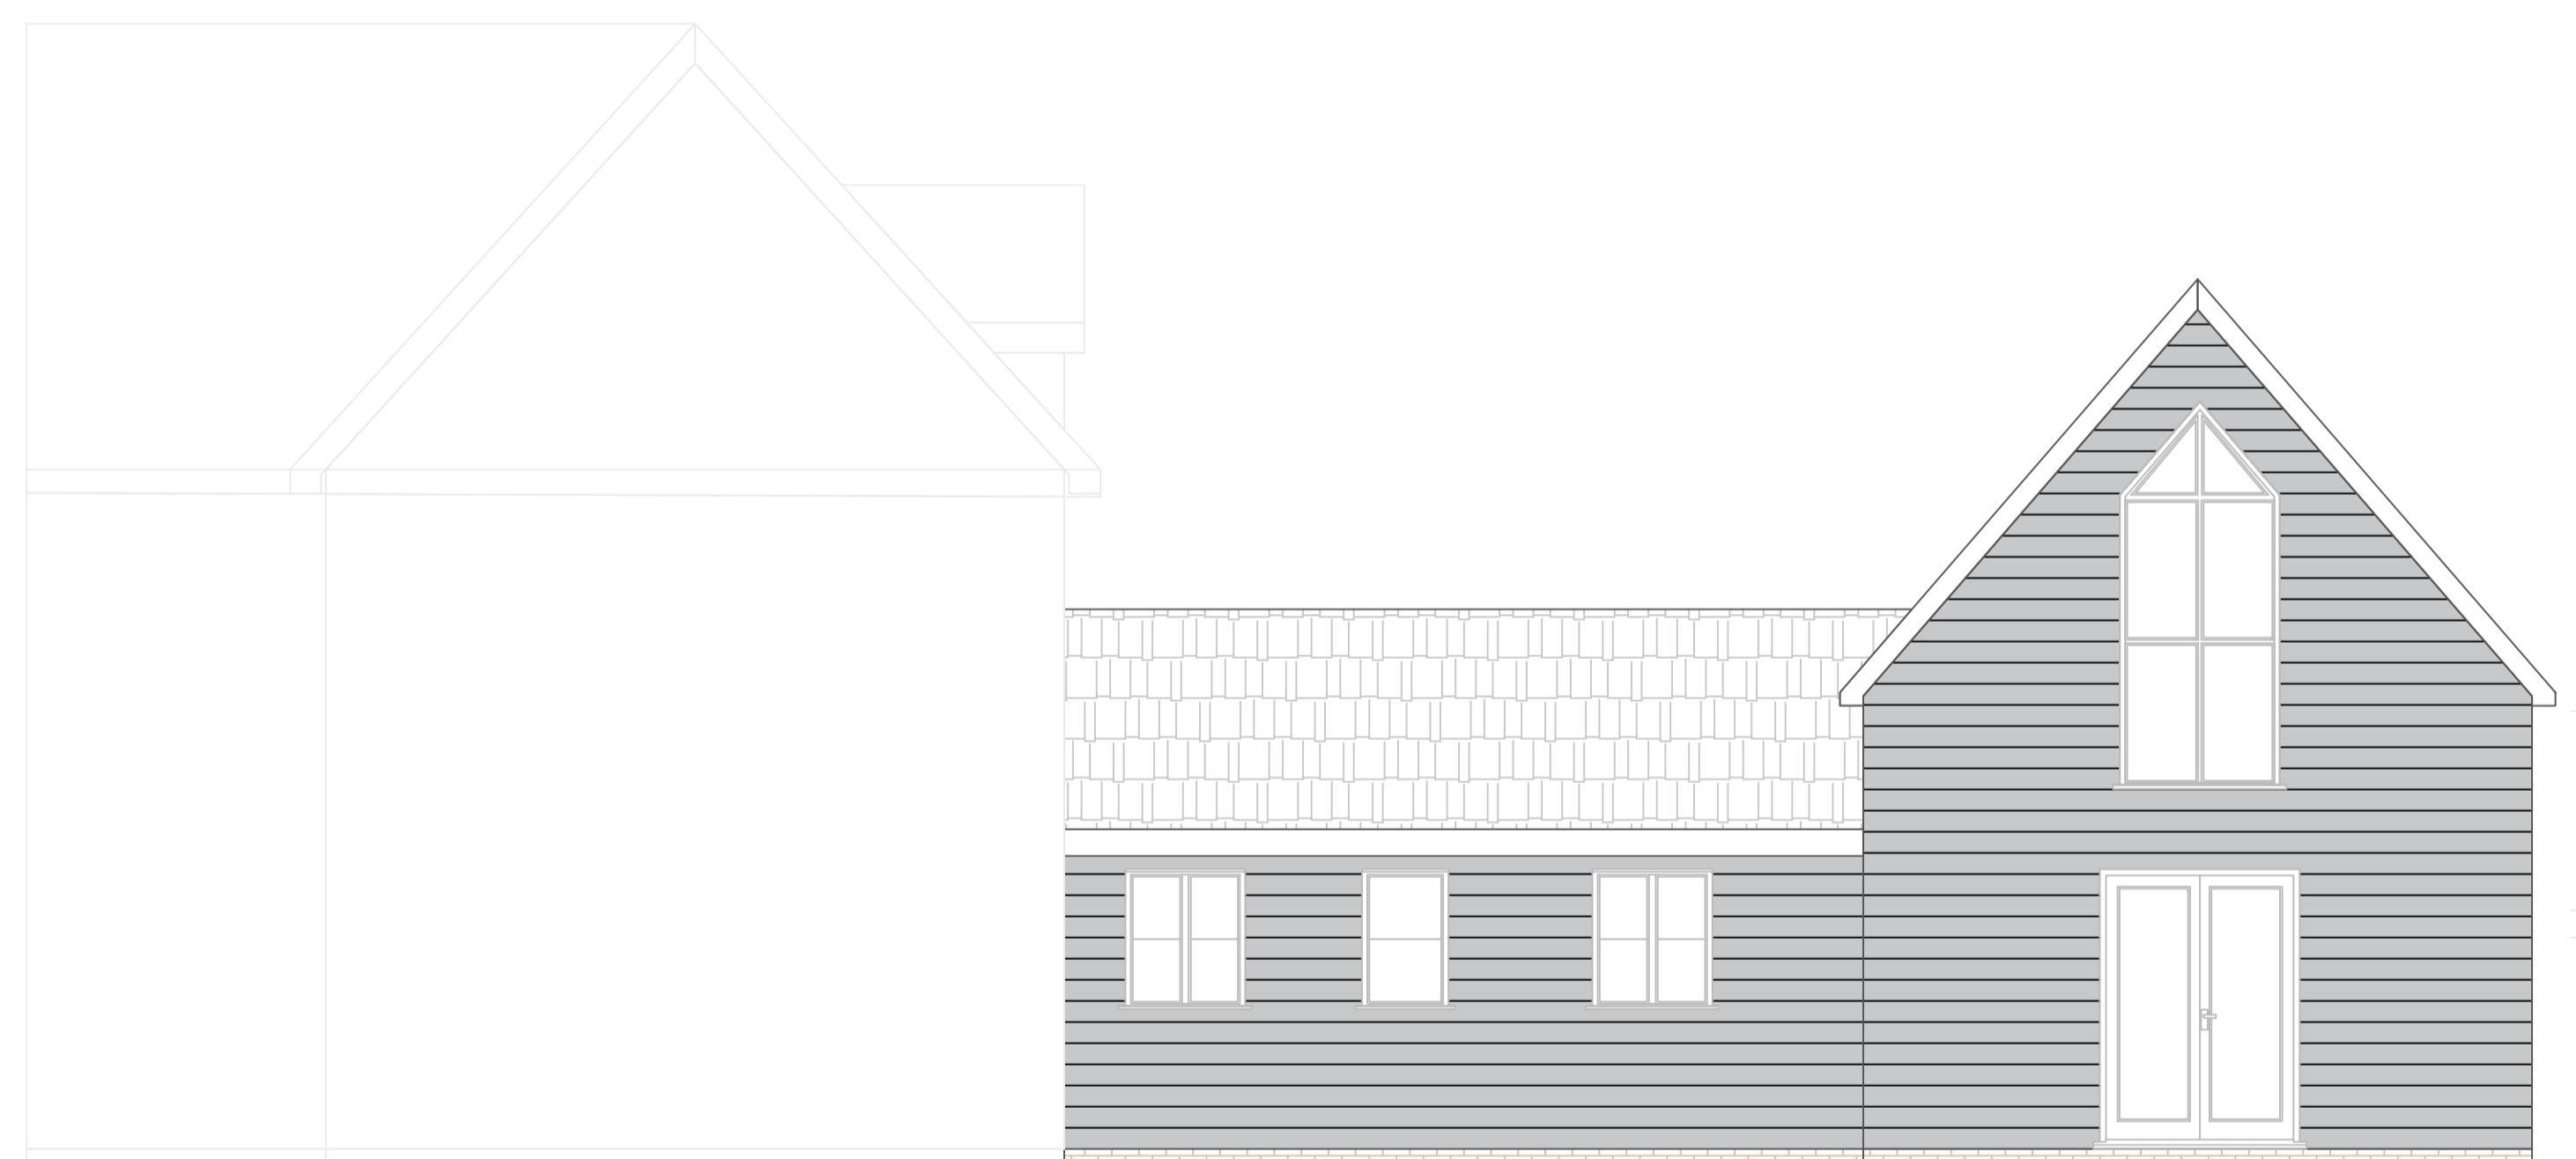

Existing Rear Elevation 1-50



Existing Side Elevation 1-50

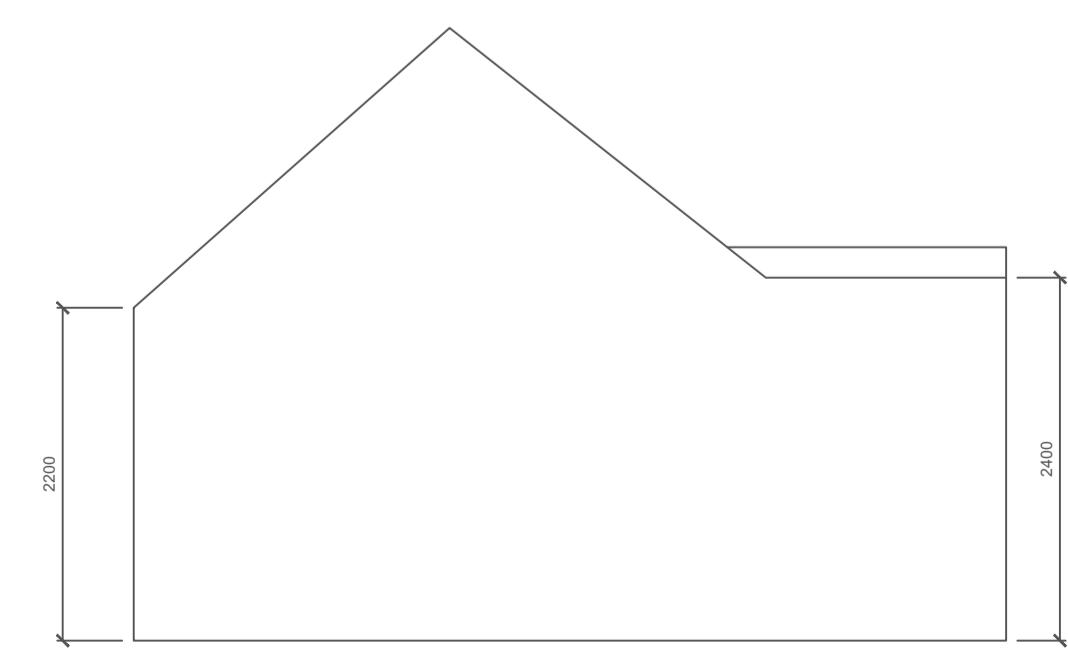

Existing Section Elevation 1-50

 2 THE DRAWING BOARD PLANS & DRAWINGS FOR PROFESSIONALS		<small>These drawings are for DESIGN purposes only. 2TDB are not liable for unforeseen problems in build. Please DO NOT Scale this drawing, dimensions must be checked on site before building works commence &amp; any discrepancies reported</small>		
<b>Existing Layout and Elevation</b>				
<b>Cowslip Pightle Burton End Haverhill CB9 9AF</b>				
<b>Mitch Tompson</b>				
No:	Revision:	Date:	Date:	10-10-2025
		Scale:	Scale:	1-50-1-500
		Drawn By:	Drawn By:	WK
		Drawing No:	Drawing No:	25
		Paper Size:	Paper Size:	A1