




Scale 1:100

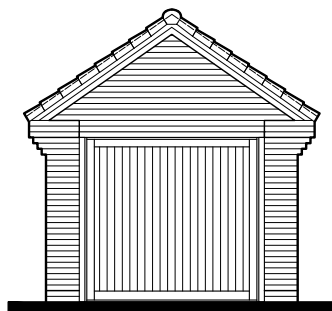


FRONT ELEVATION

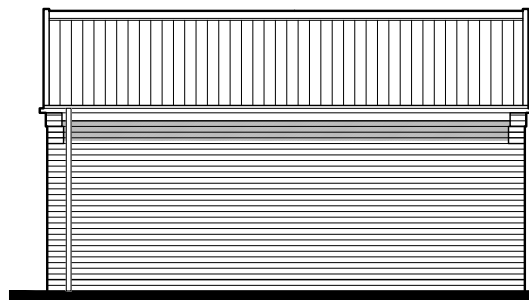


SIDE ELEVATION

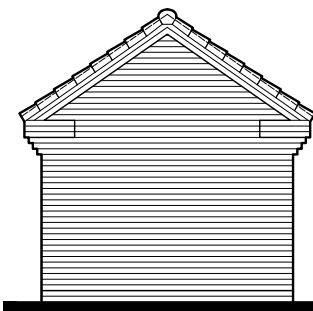

REAR ELEVATION

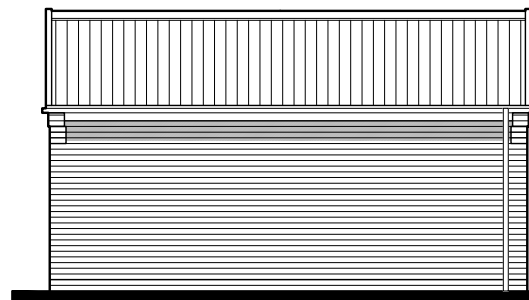

SIDE ELEVATION

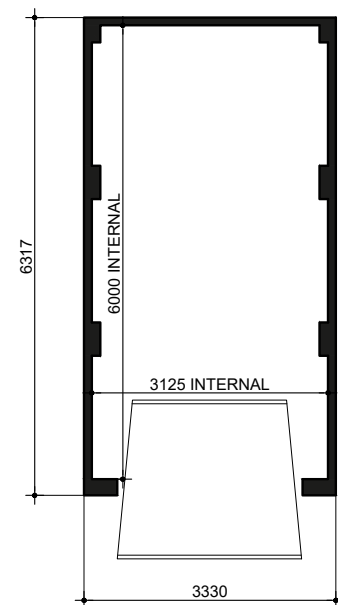

SINGLE BRICK GL01.PL-01

DATE: SEP 2023 REV:
SCALE: 1:100 @ A3
DRAWN: RW
CHECKED: MF

BLOOR HOMES