

QANSS.372
FRONT ELEVATION
REFER TO MATERIALS PLAN FOR INDIVIDUAL PLOT FINISHES

QANSS.372-1

QANSS.372-1

QANSS.372-1
SIDE ELEVATION



QANSS.372-1
REAR ELEVATION

QANSS.372-1

QANSS.372

QANSS.372
SIDE ELEVATION

BUXTON - National Space Standards		
	Actual Area	NSS Requirement
Ground Floor Plan	42.00m ²	
First Floor Plan	42.00m ²	
Total floor area m ²	84.00m ²	84.00m ²
Total floor area ft ²	904ft ²	904ft ²
Bedroom 1	11.61m ²	11.5m ²
Bedroom 2	9.69m ²	7.5m ²
Study	7.75m ²	7.5m ²
Store Under Stair	1.33m ²	
Store Bedroom 2	0.23m ²	
Store Bedroom 3 / Study	1.01m ²	
Built in store total	2.57m²	2.5m²

BUXTON RV
QA BRICK
NSS.372.PL-04


DATE: JUN 2023
SCALE: 1:100 @ A3

DRAWN: MW
CHECKED: GPM


REV:

85.35m²
919ft²

BLOOR HOMES

 

Scale 1:100

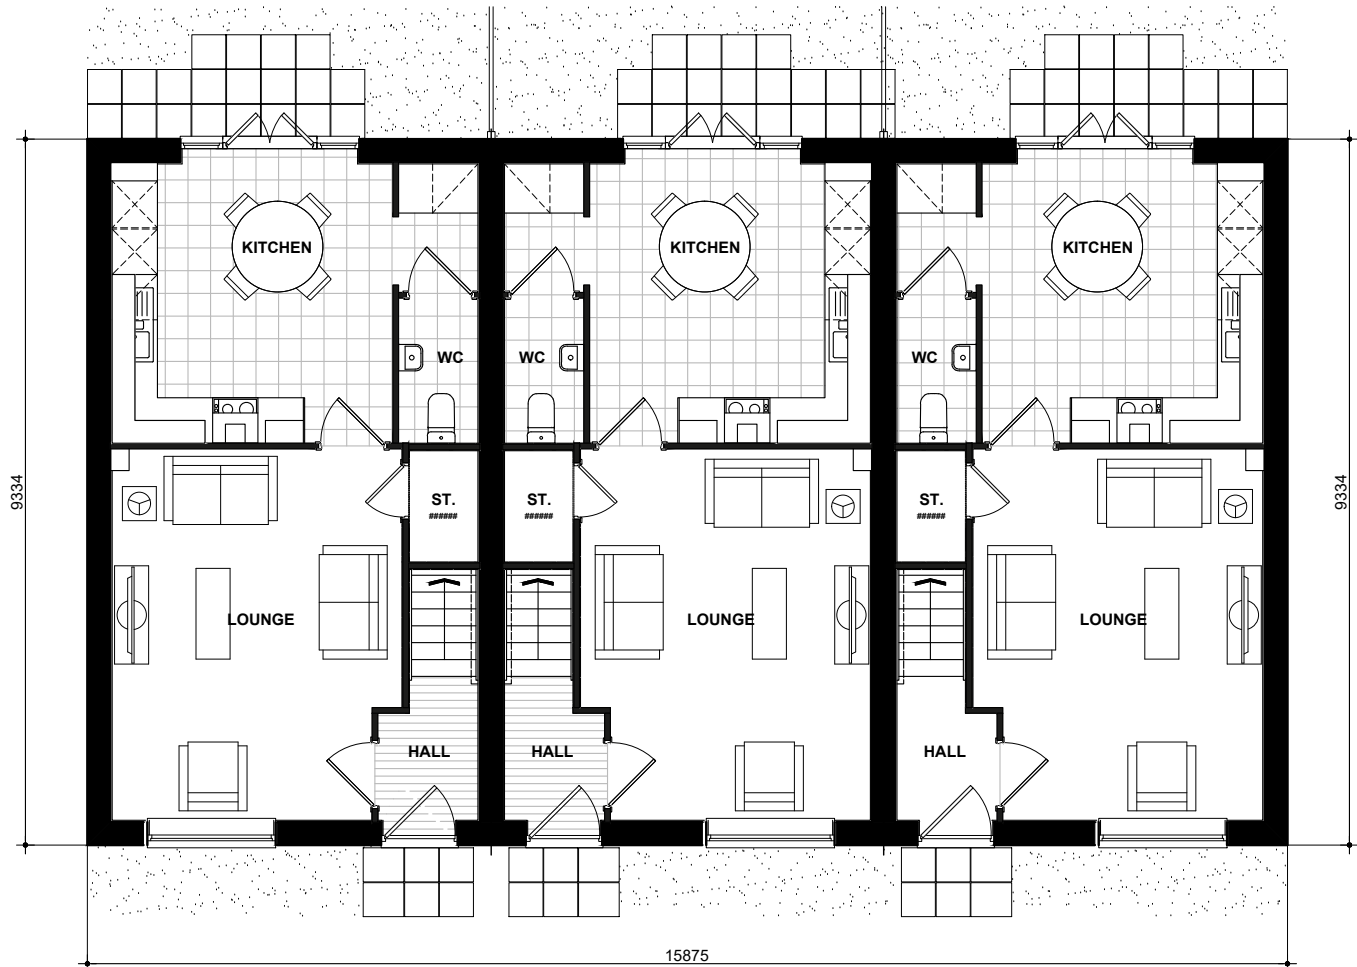

NSS.372
GROUND FLOOR PLAN

NSS.372-1

NSS.372-1



NSS.372
FIRST FLOOR PLAN

NSS.372-1

NSS.372-1

* Denotes floor areas shown to comply with National Described Space Standards (see schedule). Room layout shown as furnished and does not demonstrate compliance.

BUXTON - National Space Standards		
	Actual Area	NSS Requirement
Ground Floor Plan	42.00m ²	
First Floor Plan	42.00m ²	
Total floor area m ²	84.00m ²	84.00m ²
Total floor area ft ²	904ft ²	904ft ²
Bedroom 1	11.61m ²	11.5m ²
Bedroom 2	9.69m ²	7.5m ²
Study	7.75m ²	7.5m ²
Store Under Stair	1.33m ²	
Store Bedroom 2	0.23m ²	
Store Bedroom 3 / Study	1.01m ²	
Built in store total	2.57m ²	2.5m ²

BUXTON RV
FLOOR PLANS
NSS.372.PL-01

DATE: JUN 2023 REV:
SCALE: 1:100 @ A3

DRAWN: MW 85.35m²
CHECKED: GPM 919ft²

