


CLANSS.372
FRONT ELEVATION
Refer to materials plan for individual plot finishes

CLANSS.372-1

CLANSS.372-1
SIDE ELEVATION


CLANSS.372-1
REAR ELEVATION

CLANSS.372

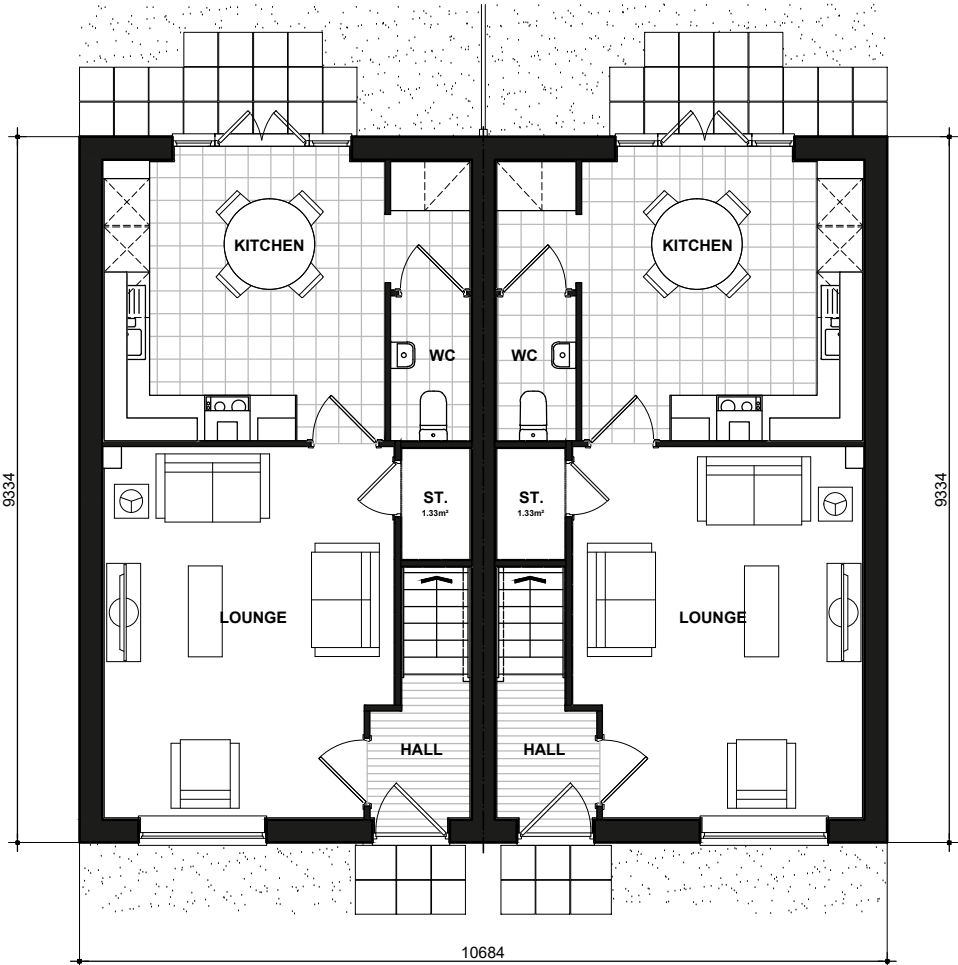

NSS.372
GROUND FLOOR PLAN

NSS.372-1

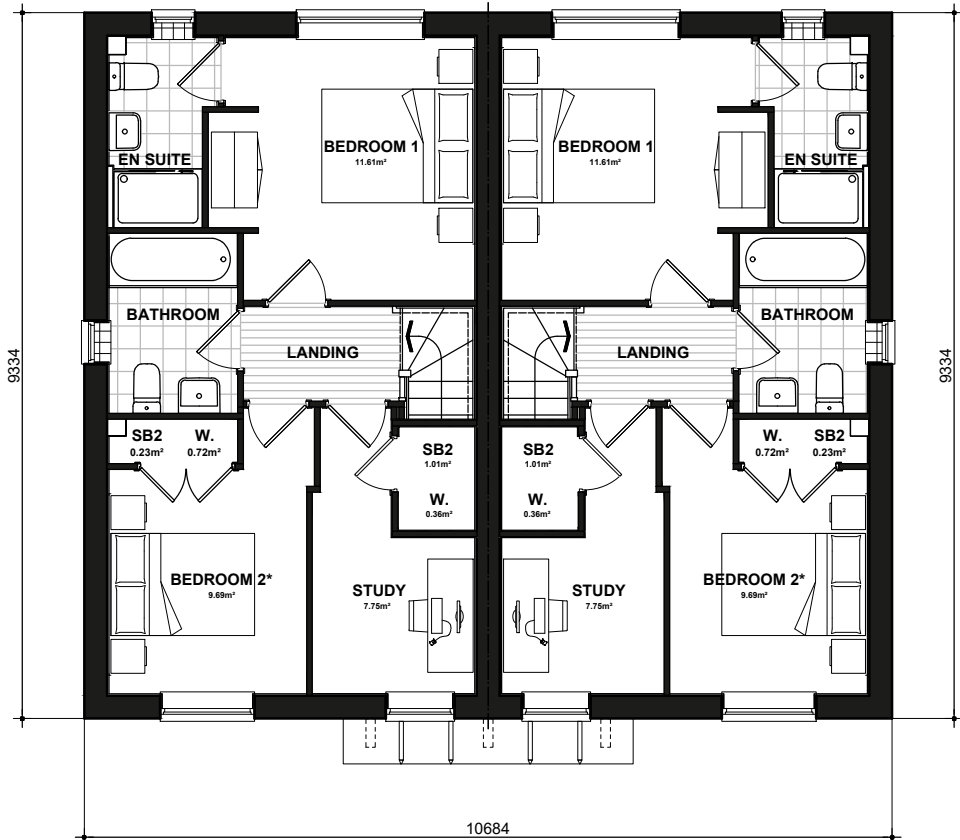

NSS.372
FIRST FLOOR PLAN

NSS.372-1

BUXTON - National Space Standards		
	Actual Area	NSS Requirement
Ground Floor Plan	42.00m ²	
First Floor Plan	42.00m ²	
Total floor area m ²	84.00m ²	84.00m ²
Total floor area ft ²	904ft ²	904ft ²
Bedroom 1	11.61m ²	11.5m ²
Bedroom 2	9.69m ²	7.5m ²
Study	7.75m ²	7.5m ²
Store Under Stair	1.33m ²	
Store Bedroom 2	0.23m ²	
Store Study	1.01m ²	
Built in store total	2.57m ²	2.5m ²

BUXTON RV
CLA BRICK
NSS.372.PL-01

DATE: JUN 2023
SCALE: 1:100 @ A3

DRAWN: MW
CHECKED: GPM

REV:

85.35m²
919ft²

BLOOR HOMES

* Denotes floor areas shown to comply with National Described Space Standards (see schedule). Room layout shown as furnished and does not demonstrate compliance.