


Scale 1:100




2BF03
FRONT ELEVATION
Refer to materials plan for individual plot finishes

2BF03
SIDE ELEVATION

2BF03
REAR ELEVATION

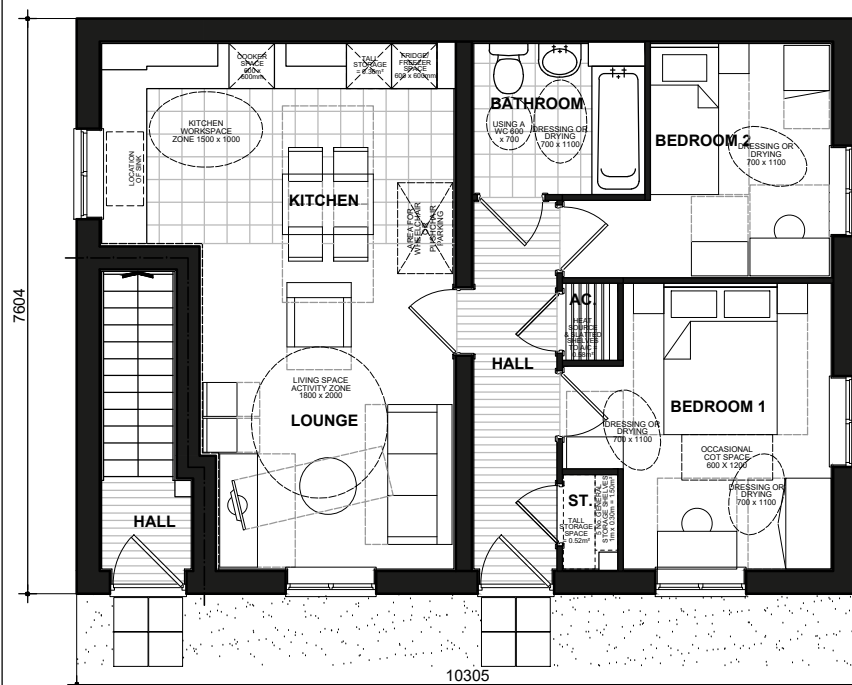

2BF03
GROUND FLOOR PLAN

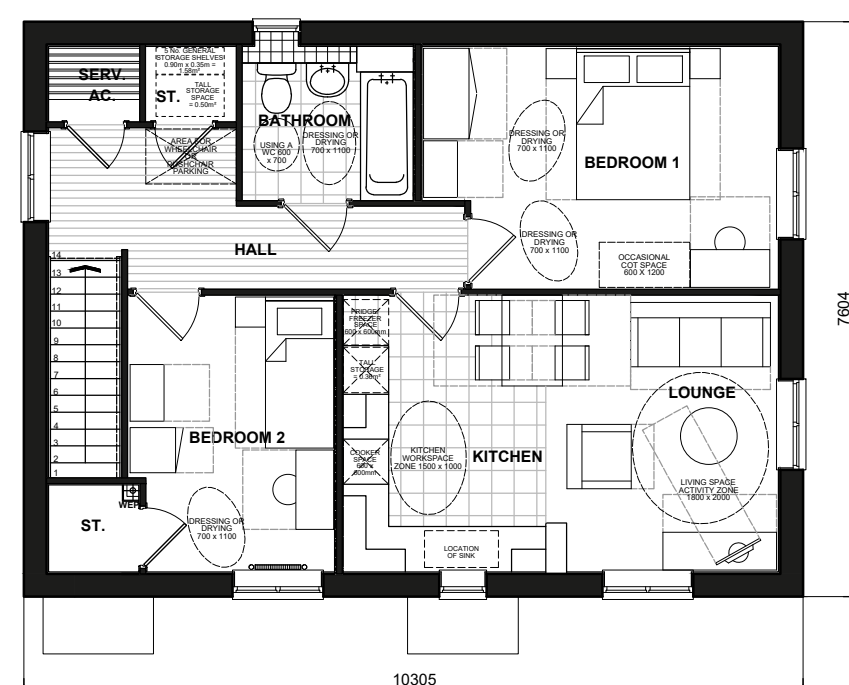

2BF03
FIRST FLOOR PLAN



2BF03
SIDE ELEVATION

Satterfield
BRICK
2BF03.PL-01

DATE: JULY 2022 REV:
SCALE: 1:100 @ A3

DRAWN: MJE GF 61.00m² / FF 71.15m²
CHECKED: GPM GF 657ft² / FF 766ft²

BLOOR HOMES