



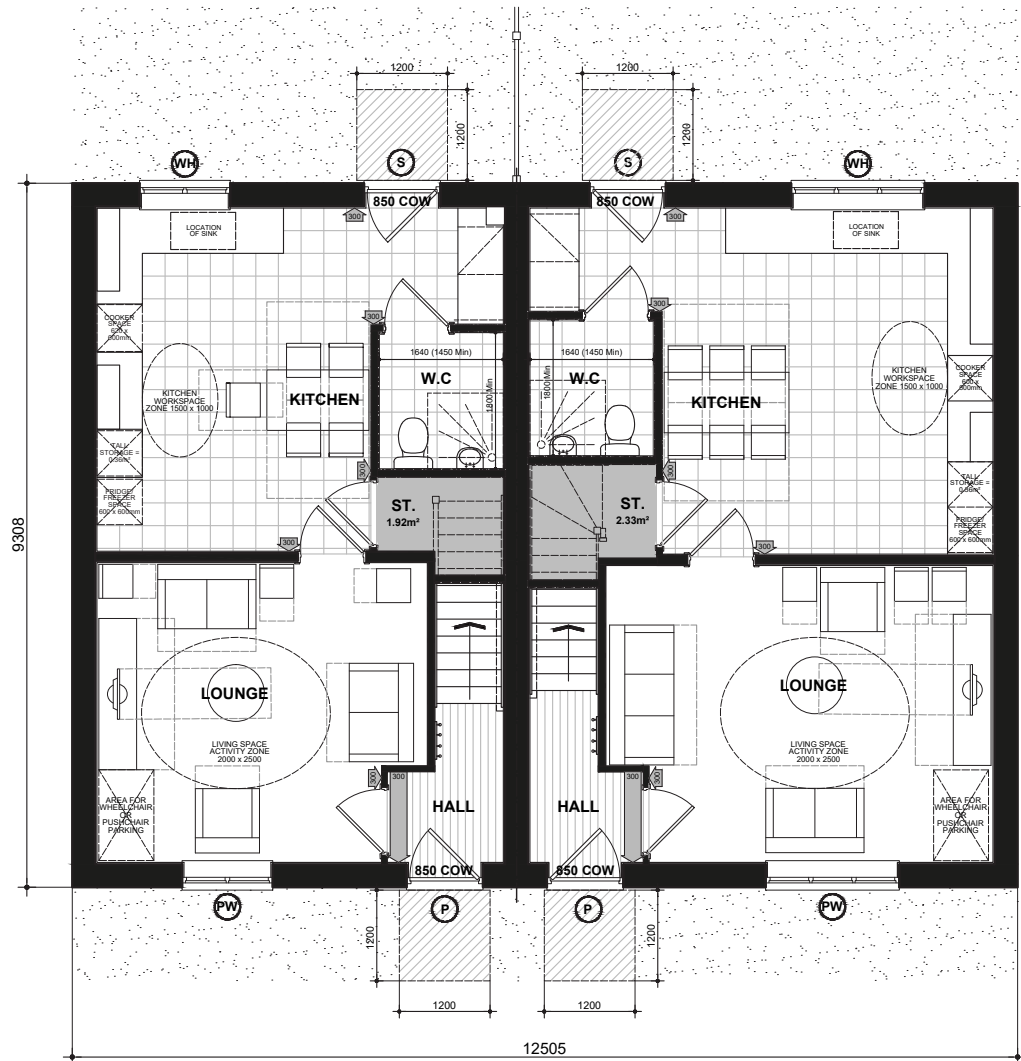

NSS.M3B5P
GROUND FLOOR PLAN

NSS.M4B6P-1

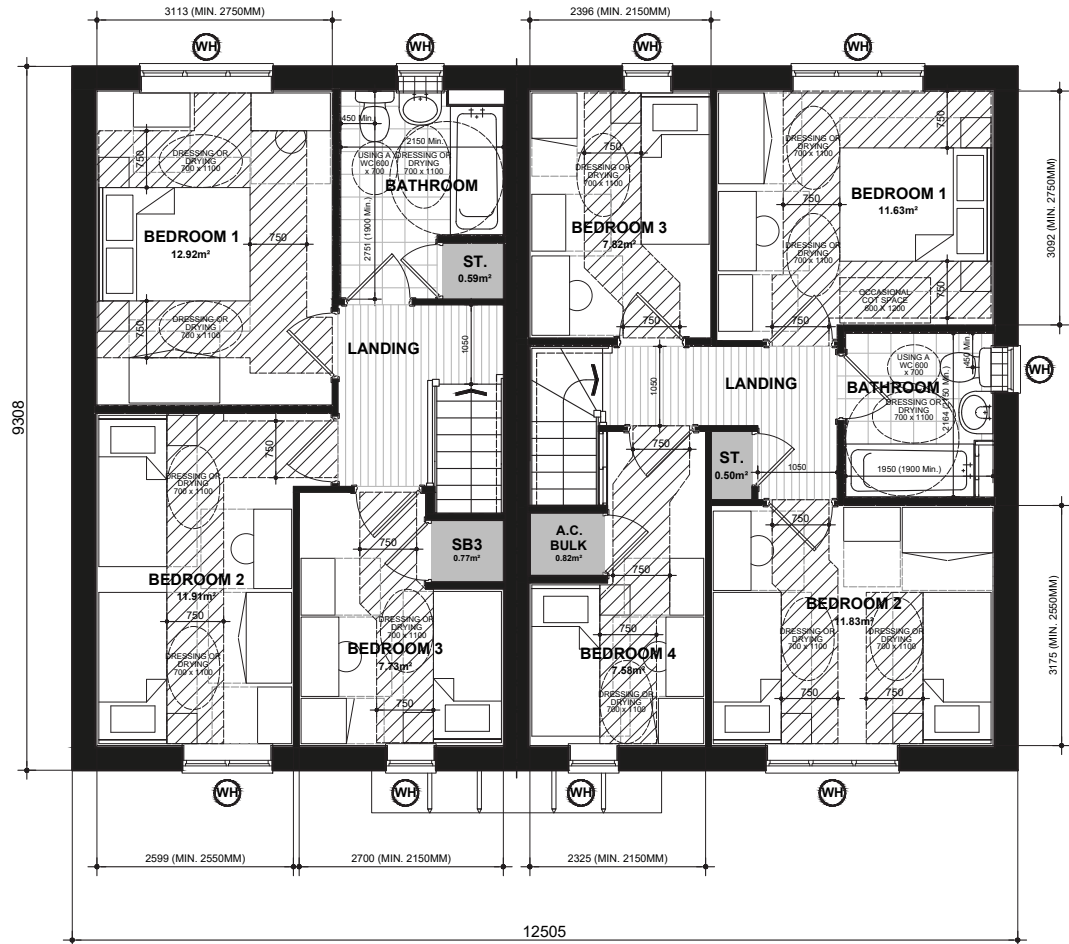

NSS.M3B5P
FIRST FLOOR PLAN

NSS.M4B6P-1

National Space Standards		
4B6P	Actual Area	NSS Requirement
Ground Floor Plan	53.01m²	
First Floor Plan	53.01m²	
Total Floor Area m²	106.01m²	106.00m²
Total Floor Area ft²	1141ft²	1141ft²
Bedroom 1	11.63m²	11.5m²
Bedroom 2	11.83m²	11.5m²
Bedroom 3	7.82m²	7.5m²
Bedroom 4	7.58m²	7.5m²
Store Under Stair	2.33m²	
A.C. Bulkhead	0.82m²	
Store Landing	0.50m²	
Built in Store Total	3.65m²	3.0m²

National Space Standards		
3B5P	Actual Area	NSS Requirement
Ground Floor Plan	46.51m²	
First Floor Plan	46.51m²	
Total Floor Area m²	93.02m²	93.00m²
Total Floor Area ft²	1001ft²	1001ft²
Bedroom 1	12.92m²	11.5m²
Bedroom 2	11.91m²	11.5m²
Bedroom 3	7.73m²	7.5m²
Store Under Stair	1.92m²	
A.C. Bulkhead	0.77m²	
Bathroom Store	0.59m²	
Built in Store Total	3.28m²	2.5m²

Sutherland Swenson

FLOOR PLANS

NSS.M866.PL-03

DATE: JUNE 2021 REV:
SCALE: 1:100 @ A3

DRAWN: MF 93.02/106.01 m²
CHECKED: GPM 1001/1141 ft²

BLOOR HOMES