

Scale 1:100



QANSS.372  
FRONT ELEVATION

QANSS.372-1




QANSS.372-1  
SIDE ELEVATION




QANSS.372-1  
REAR ELEVATION

QANSS.372

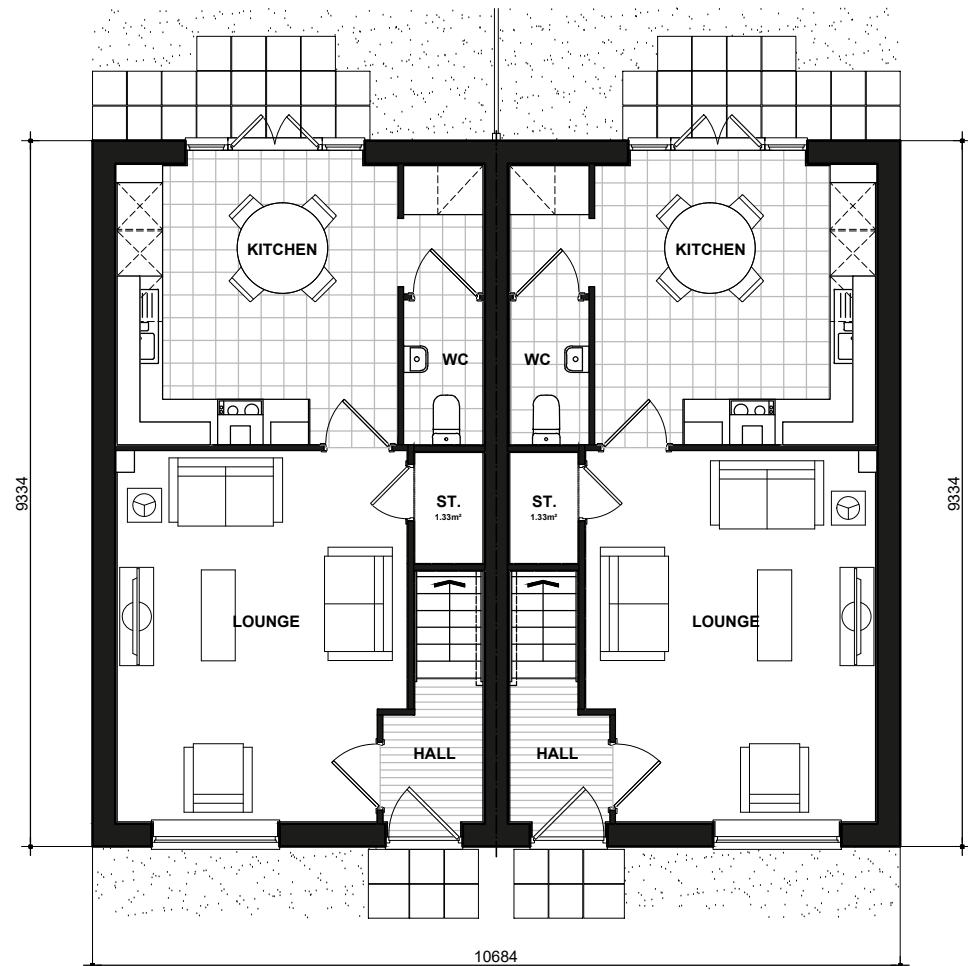

NSS.372  
GROUND FLOOR PLAN

NSS.372-1

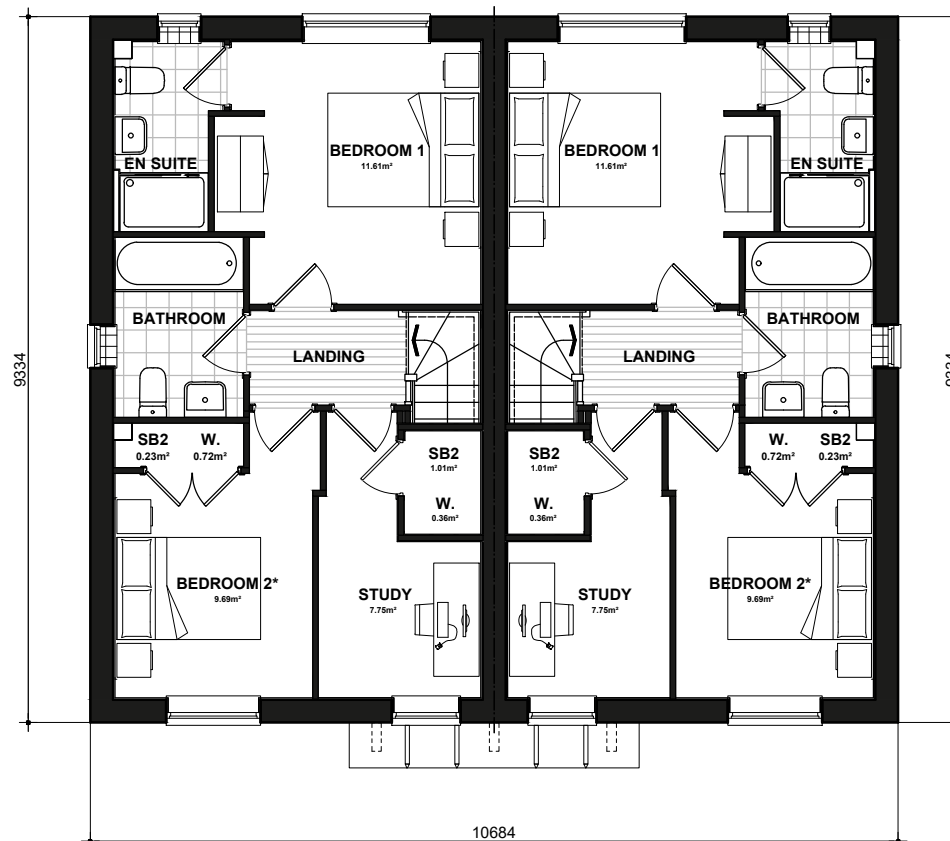

NSS.372  
FIRST FLOOR PLAN

NSS.372-1

BUXTON - National Space Standards		
	Actual Area	NSS Requirement
Ground Floor Plan	42.00m <sup>2</sup>	
First Floor Plan	42.00m <sup>2</sup>	
Total floor area m <sup>2</sup>	84.00m <sup>2</sup>	84.00m <sup>2</sup>
Total floor area ft <sup>2</sup>	904ft <sup>2</sup>	904ft <sup>2</sup>
Bedroom 1	11.61m <sup>2</sup>	11.5m <sup>2</sup>
Bedroom 2	9.69m <sup>2</sup>	7.5m <sup>2</sup>
Study	7.75m <sup>2</sup>	7.5m <sup>2</sup>
Store Under Stair	1.33m <sup>2</sup>	
Store Bedroom 2	0.23m <sup>2</sup>	
Store Bedroom 3 / Study	1.01m <sup>2</sup>	
<b>Built in store total</b>	<b>2.57m<sup>2</sup></b>	<b>2.5m<sup>2</sup></b>

**BUXTON RV**  
QA BRICK  
NSS.372.PL-04

DATE: JUN 2023  
SCALE: 1:100 @ A3

REV:

DRAWN: MW  
CHECKED: GPM

85.35m<sup>2</sup>  
919ft<sup>2</sup>

\* Denotes floor areas shown to comply with National Described Space Standards (see schedule). Room layout shown as furnished and does not demonstrate compliance.

