



**Elevations: Front**  
Scale 1:100




**Elevations: Side**  
Scale 1:100




**Elevation: Rear**  
Scale 1:100



**Elevation: Side**  
Scale 1:100

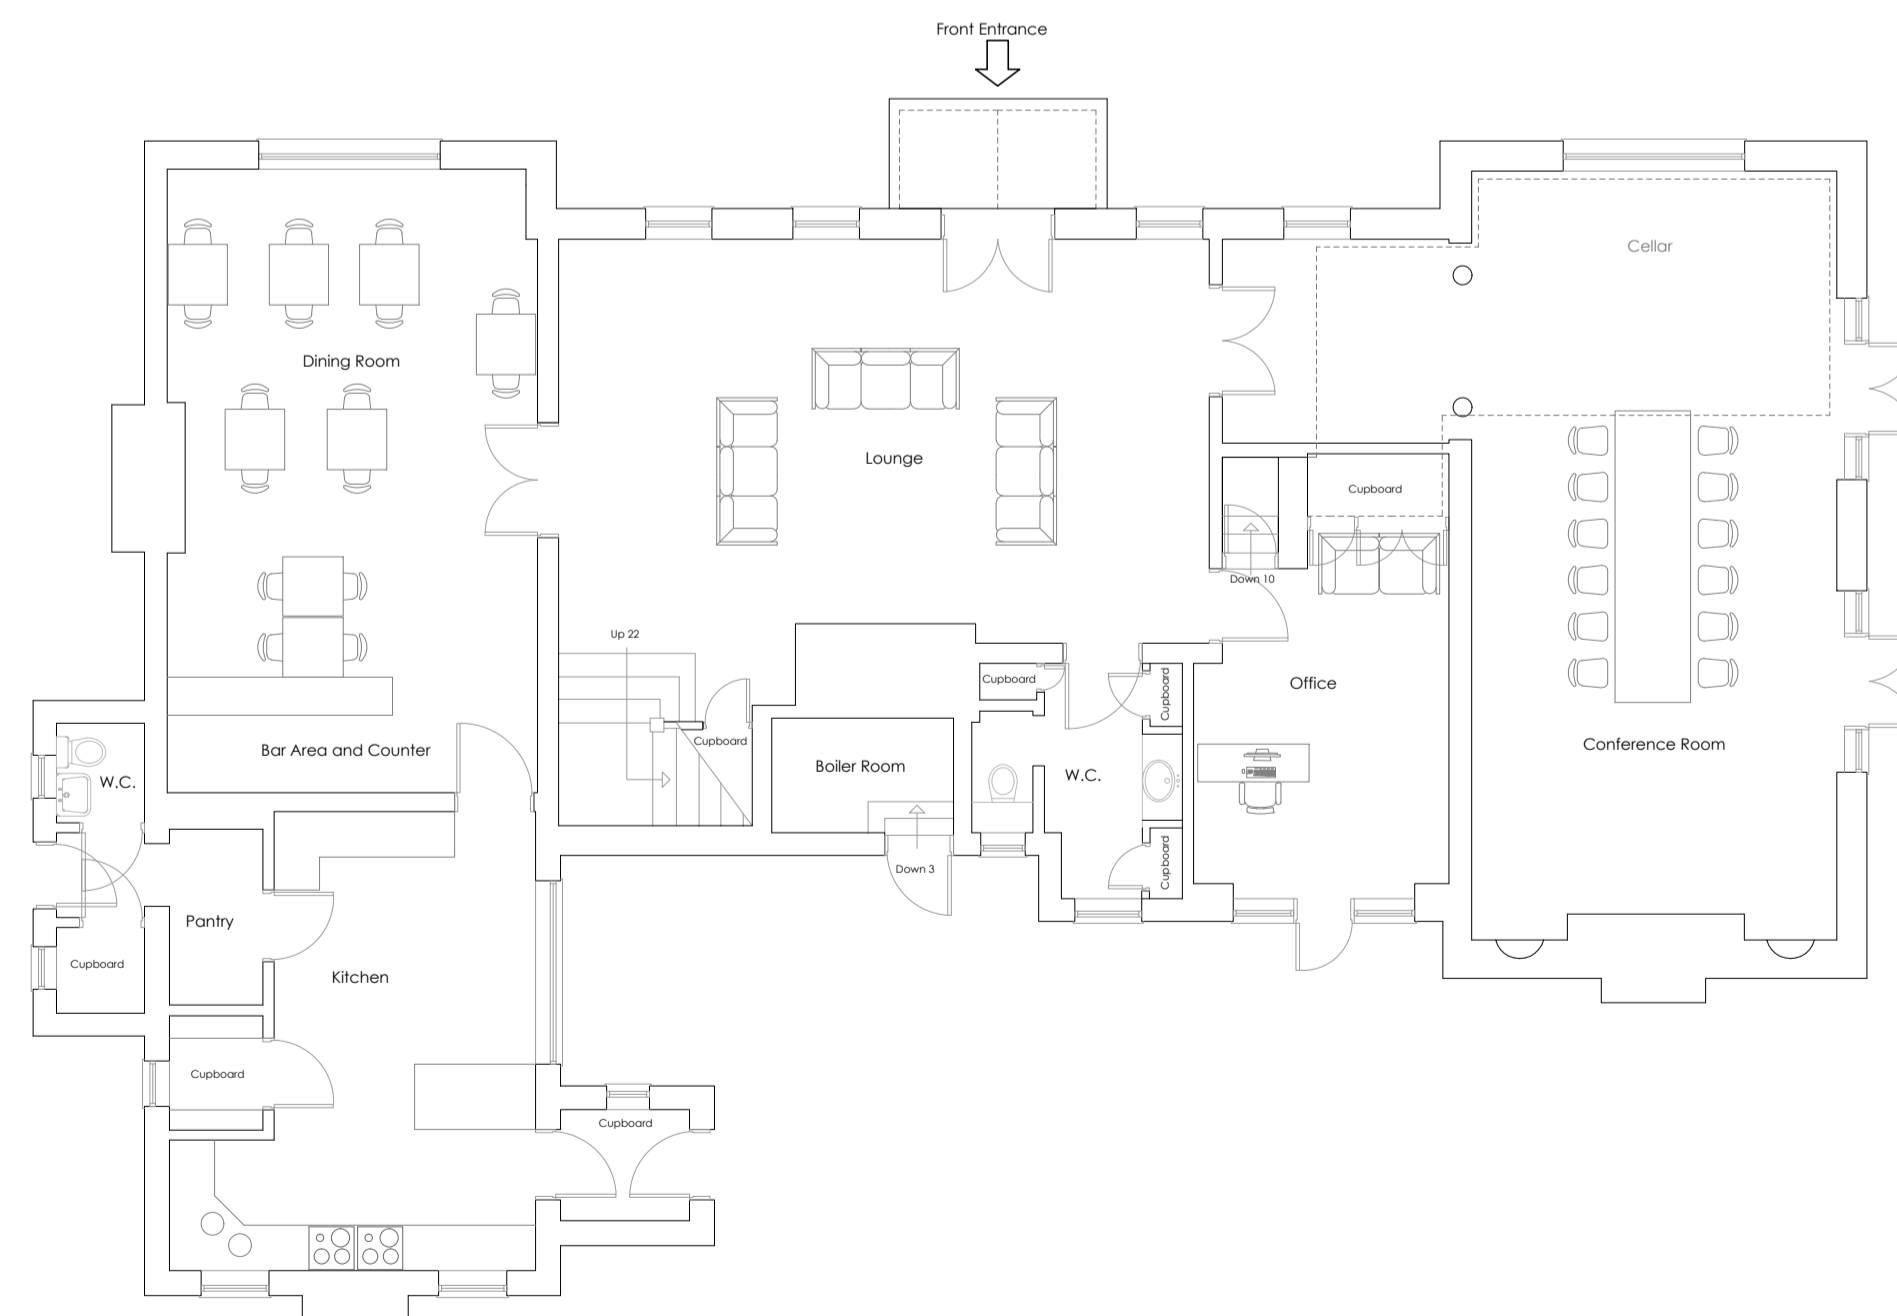

**Floor Plan: Ground Floor**  
Scale 1:100

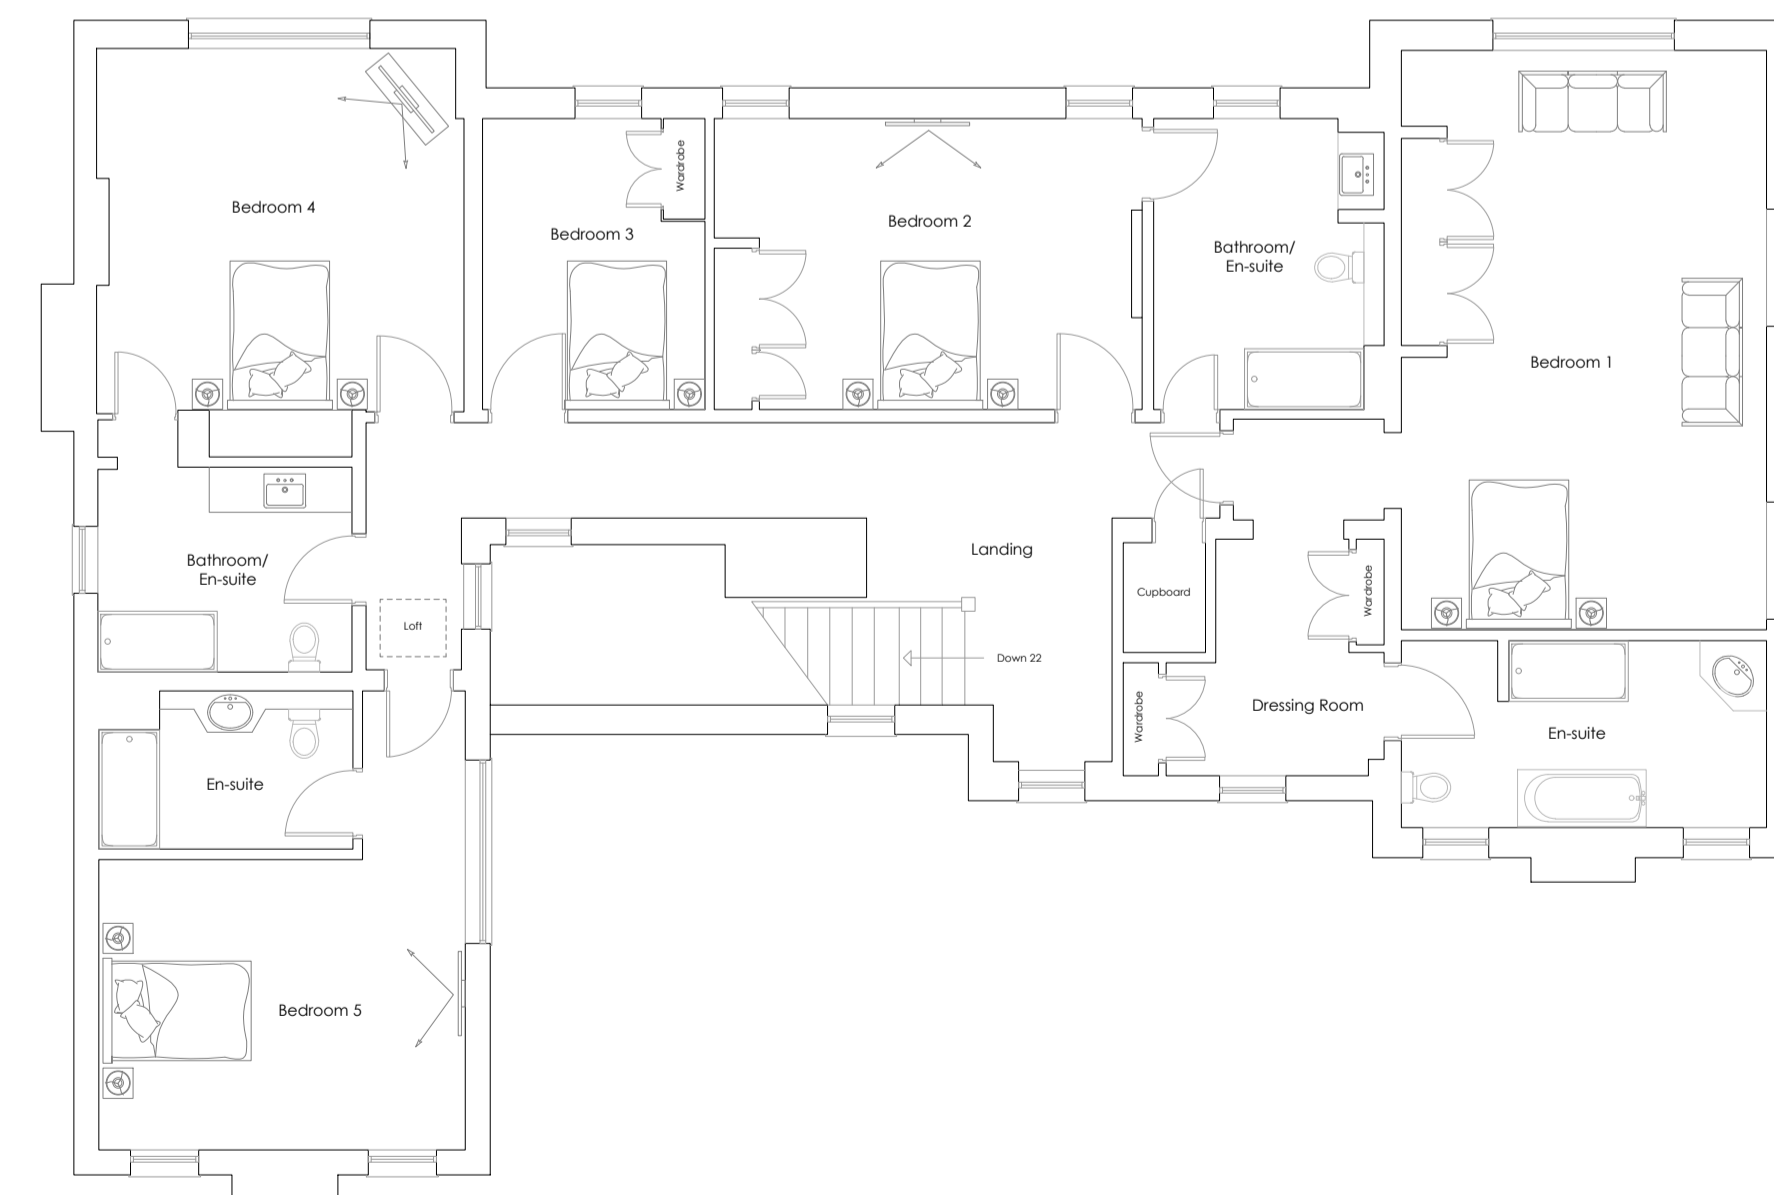

**Floor Plan: First Floor**  
Scale 1:100