



Elevations: Front
Scale 1:100




Elevations: Side
Scale 1:100




Elevation: Rear
Scale 1:100



Elevation: Side
Scale 1:100

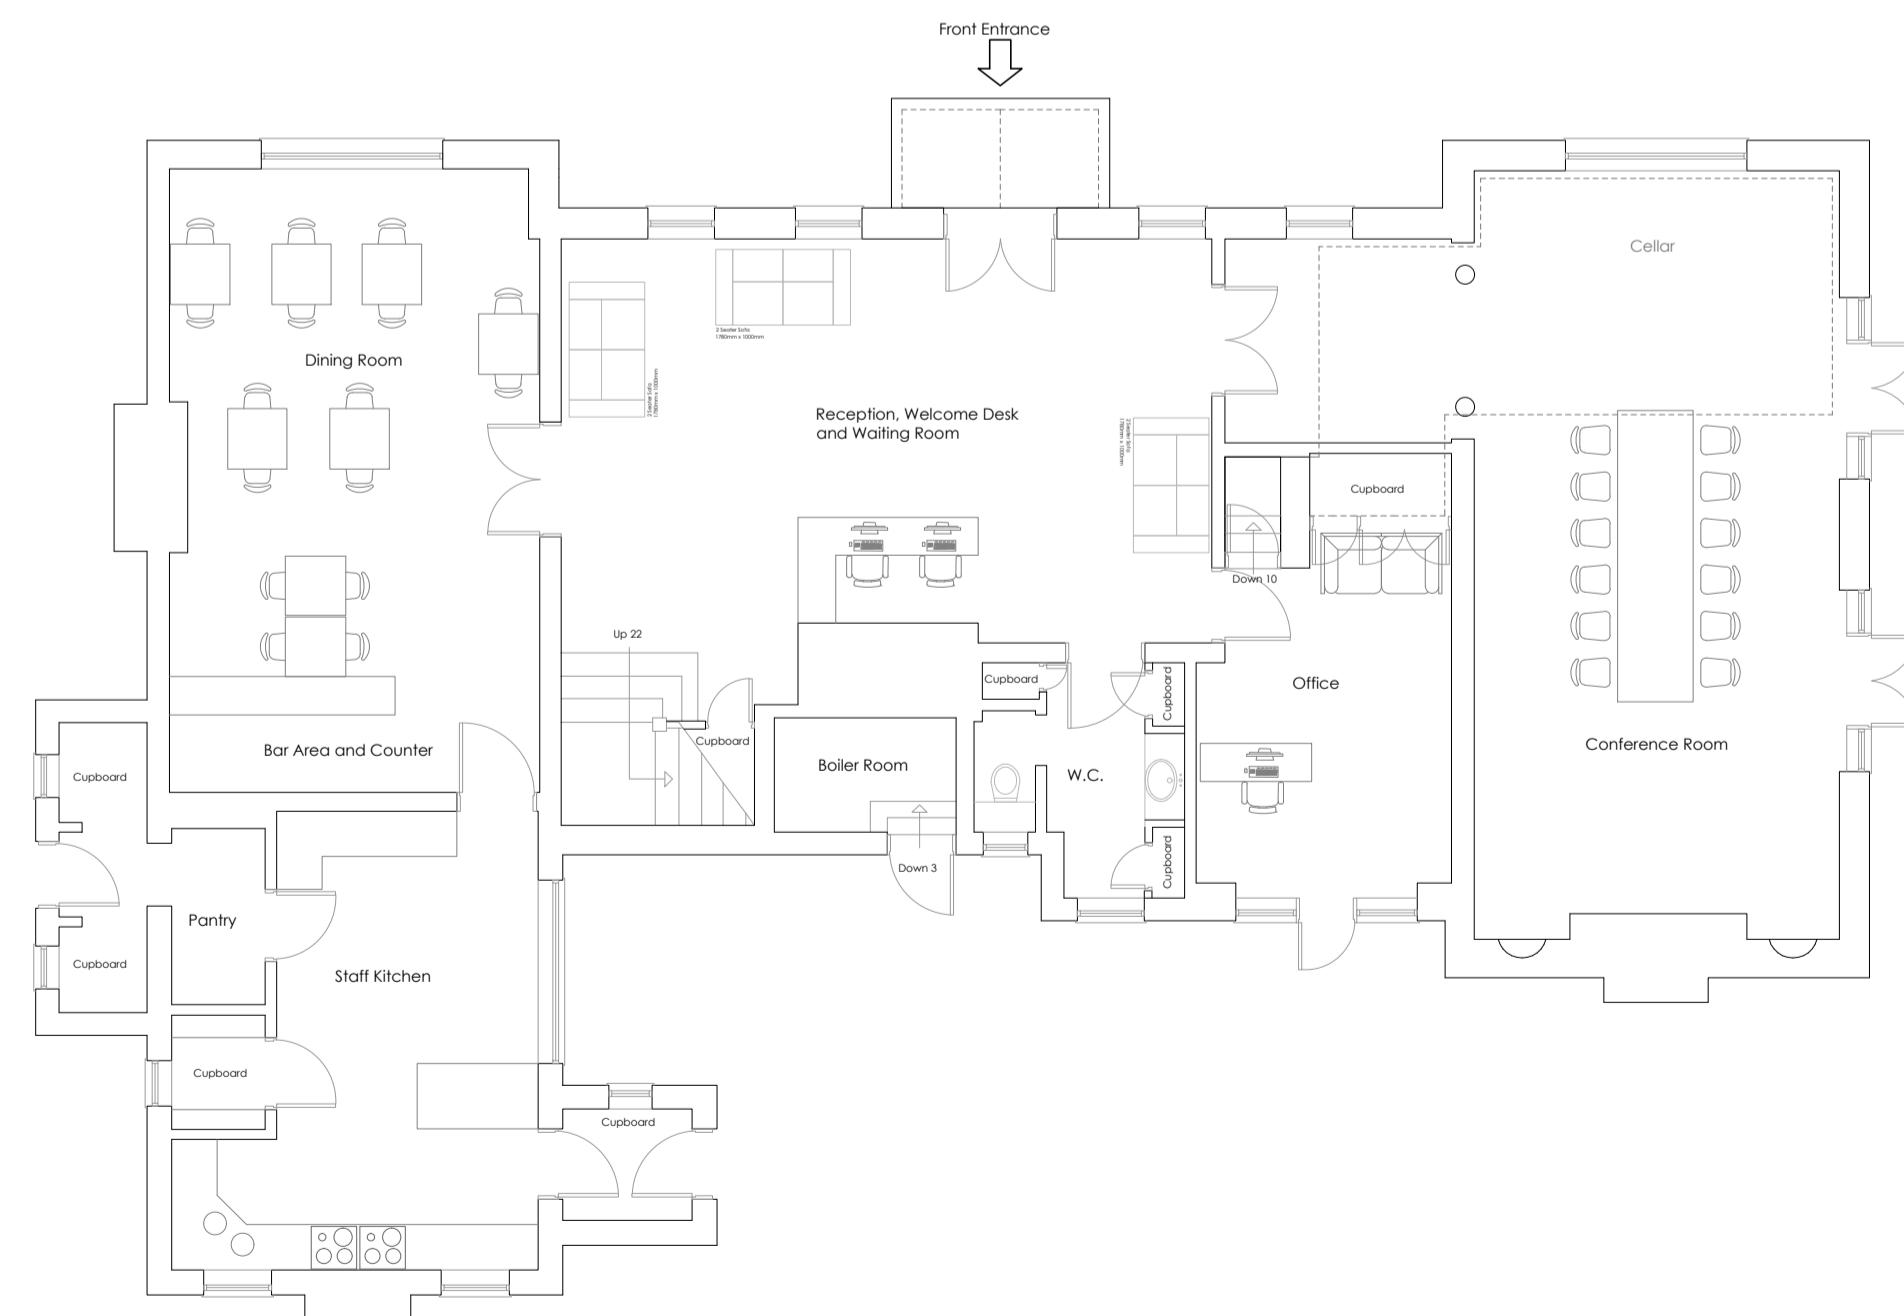

Floor Plan: Ground Floor
Scale 1:100

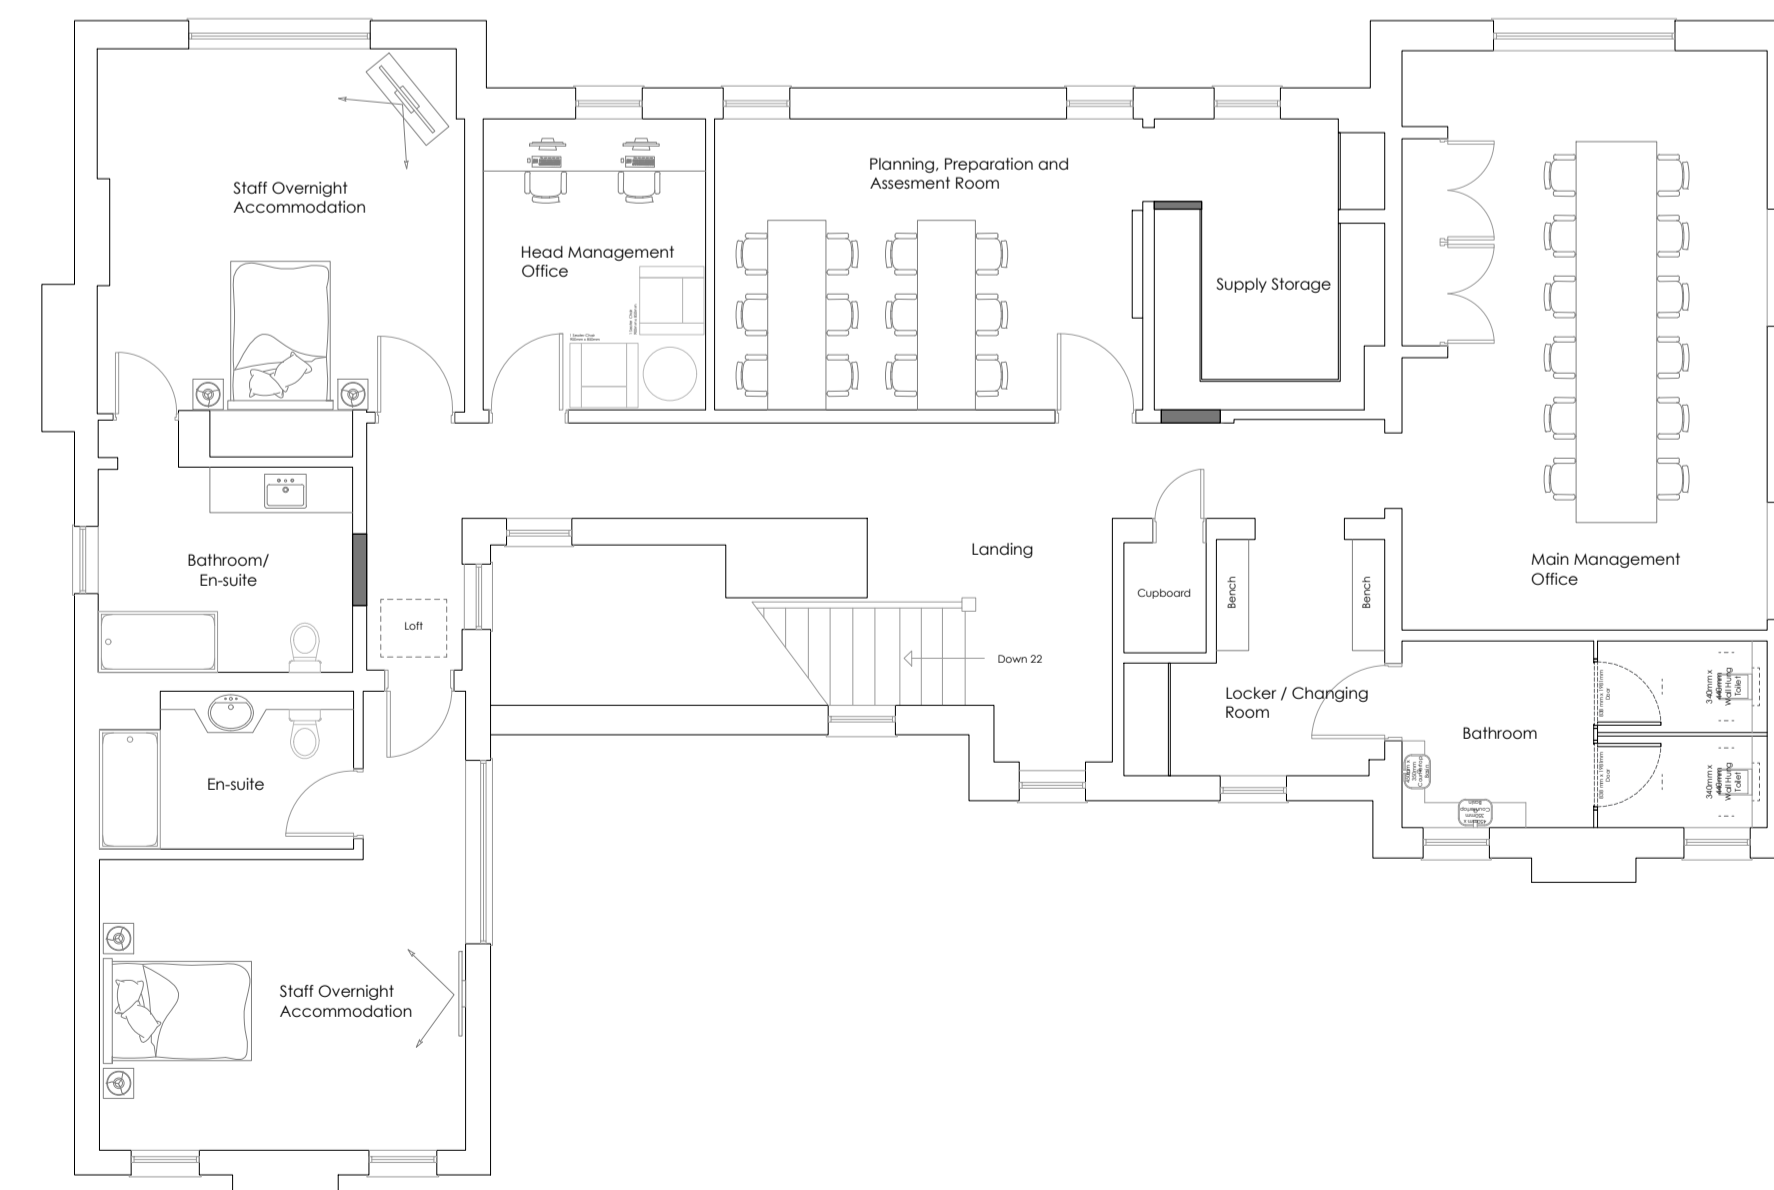

Floor Plan: First Floor
Scale 1:100