


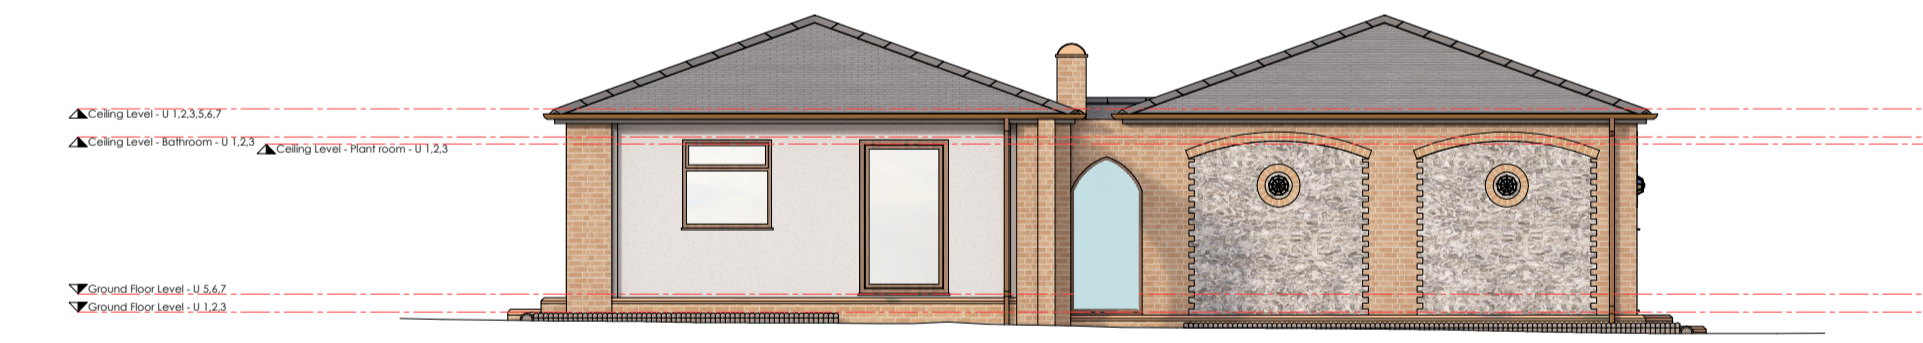

Elevation: Front  
Scale 1:100




Elevation: Rear  
Scale 1:100



Elevation: Side  
Scale 1:100



Elevation: Side  
Scale 1:100

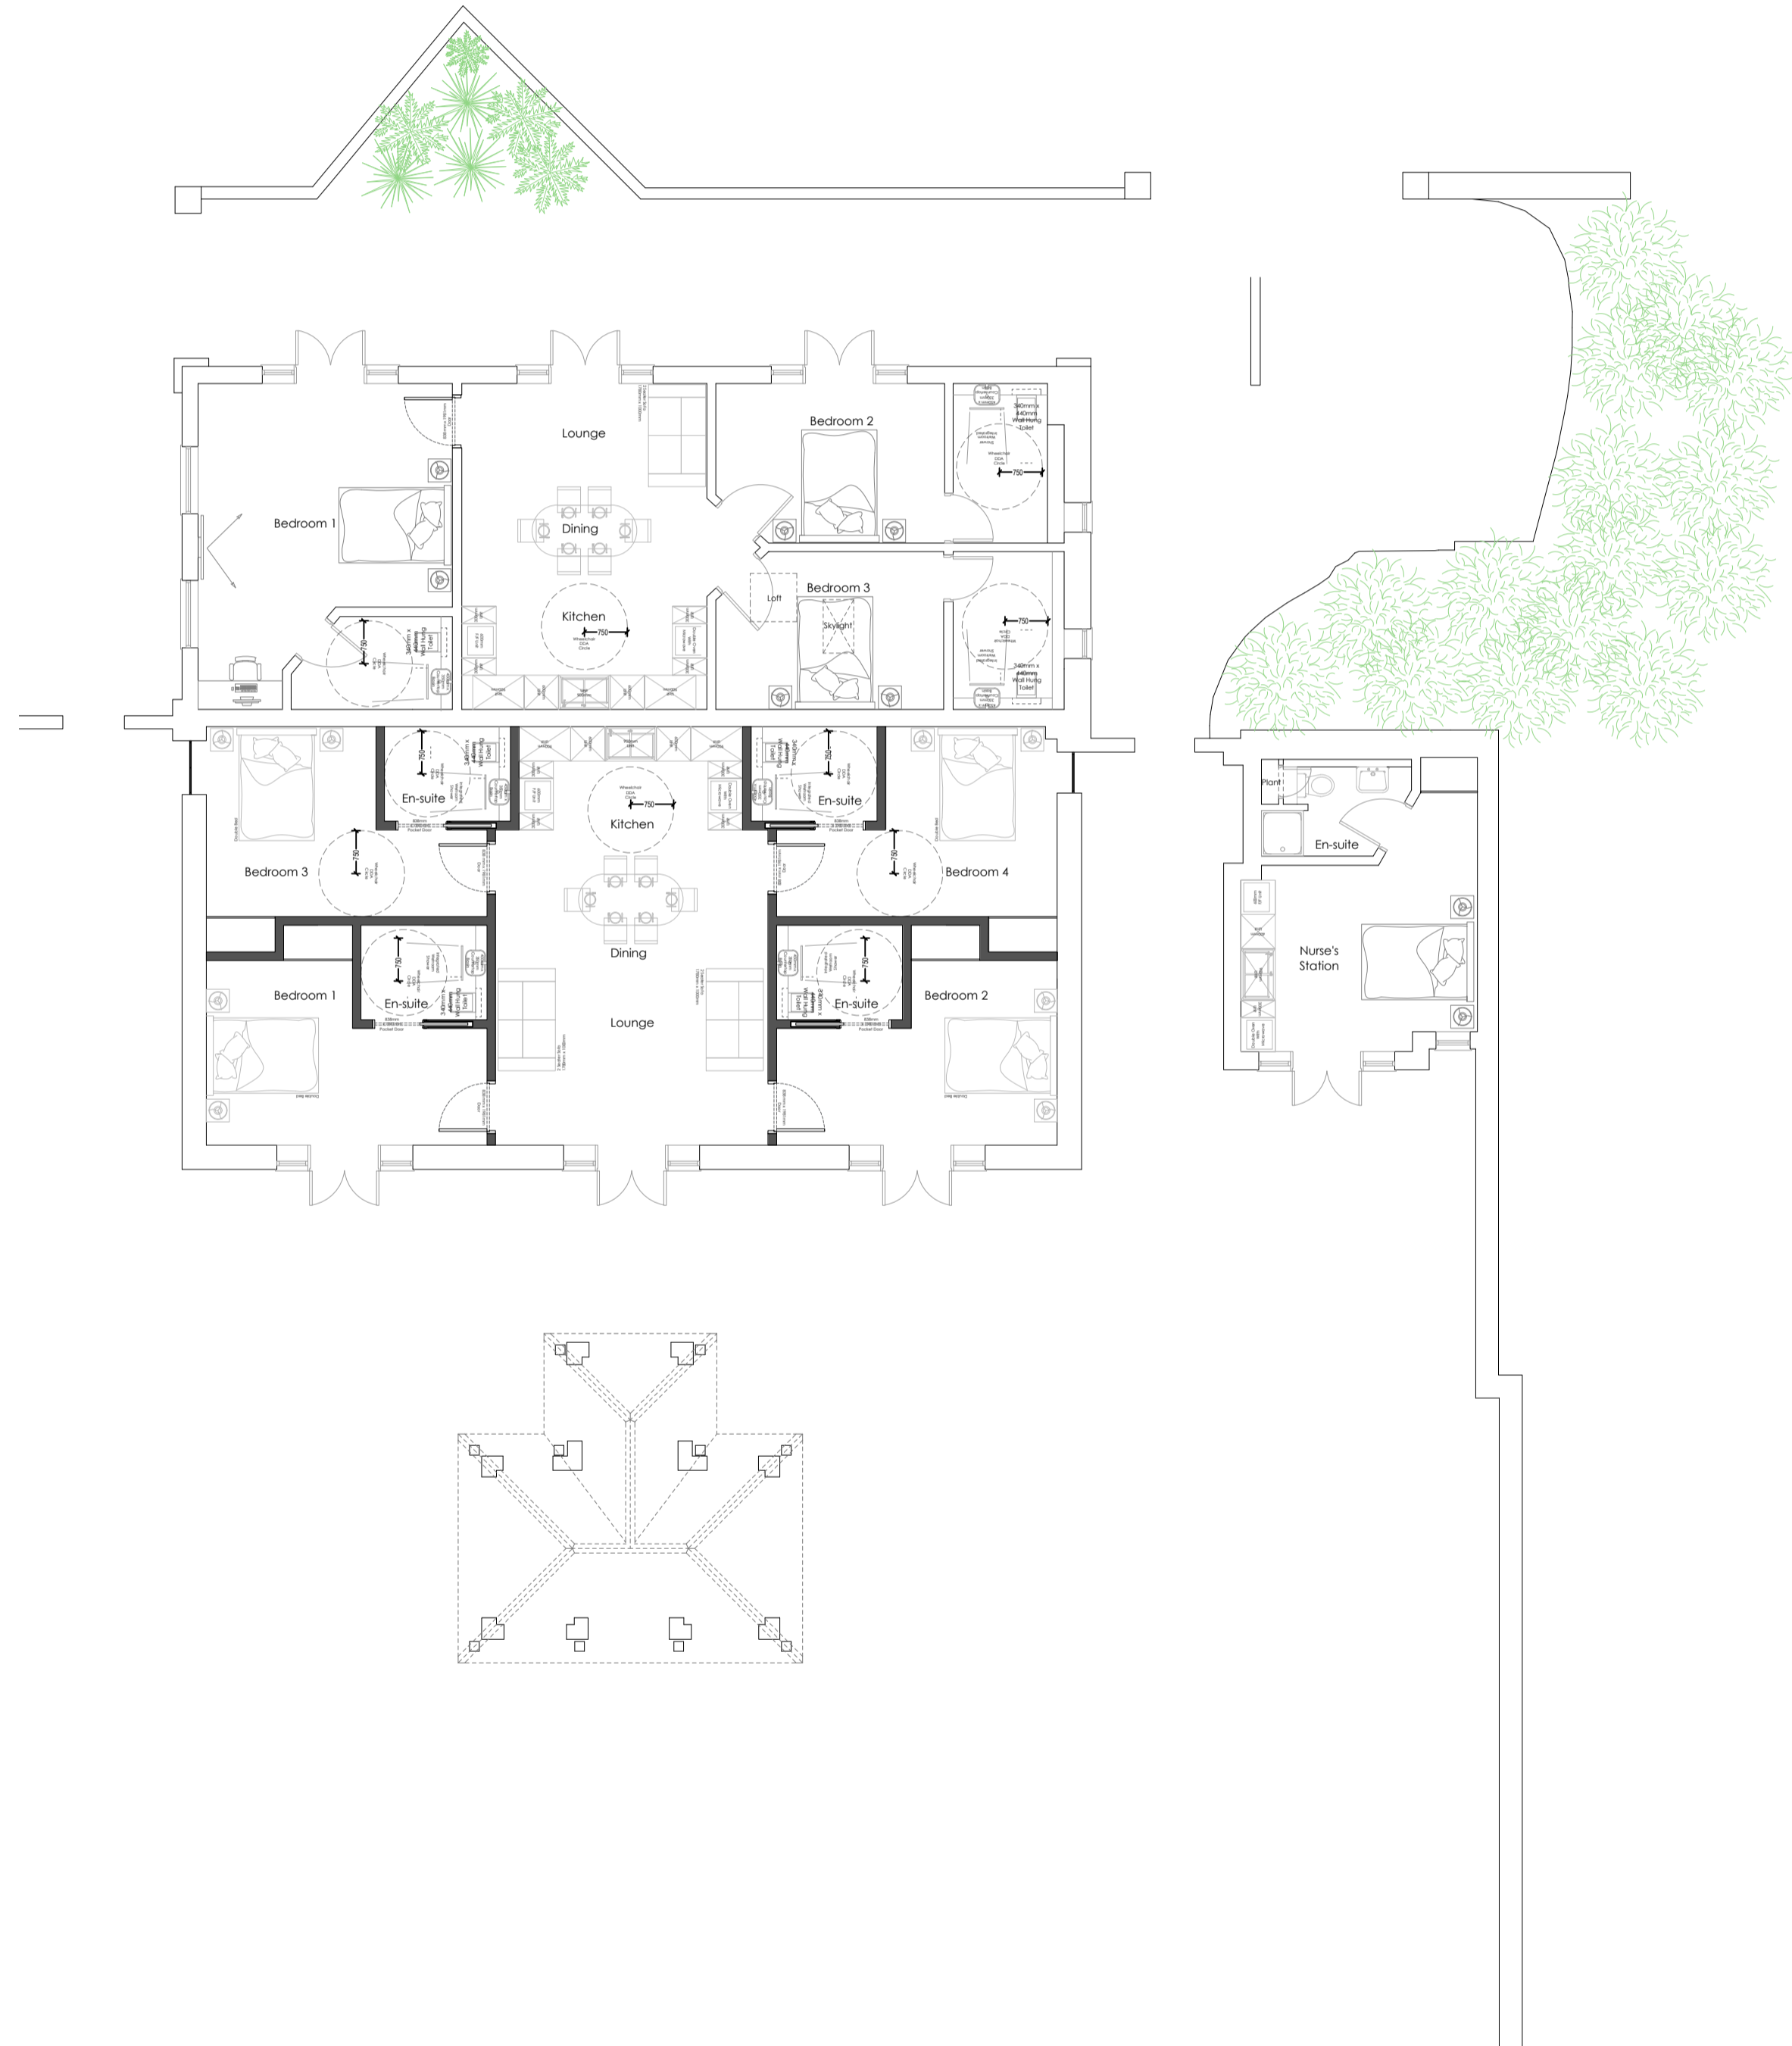

Floor Plan: Ground Floor  
Scale 1:100

Issue Data:  
A - First Issue: 08/2025

Scale 1:200  
0mm 4,000mm 8,000mm

Summer Hill, Church Walk, Summer, CB9 7XD  
THE BUNGALOW  
PROPOSED

A1  
P/C: AA-25-1232 D/N: 251 © 2025