


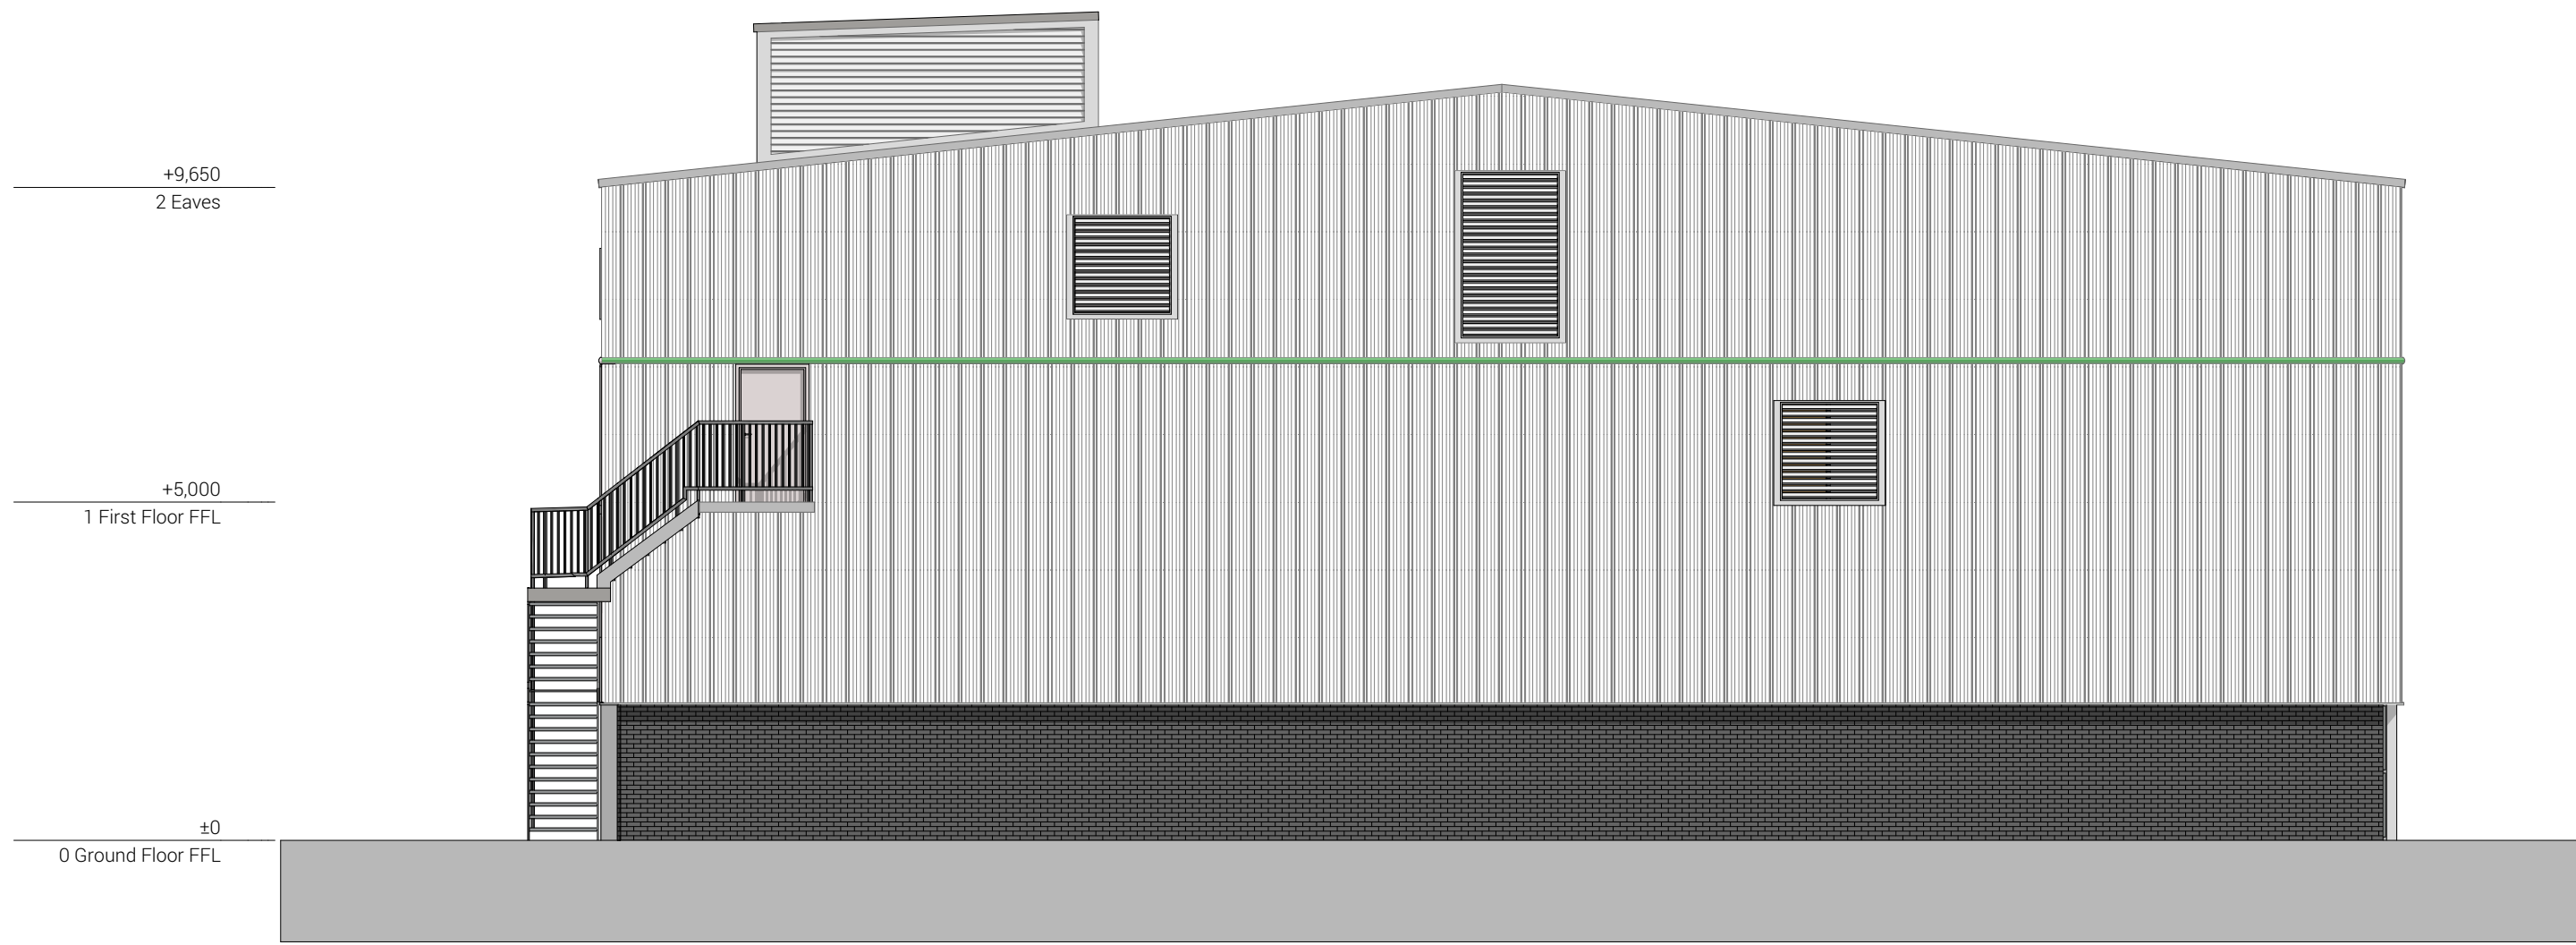


NORTH EAST ELEVATION AS EXISTING



SOUTH WEST ELEVATION AS EXISTING



NORTH WEST ELEVATION AS EXISTING

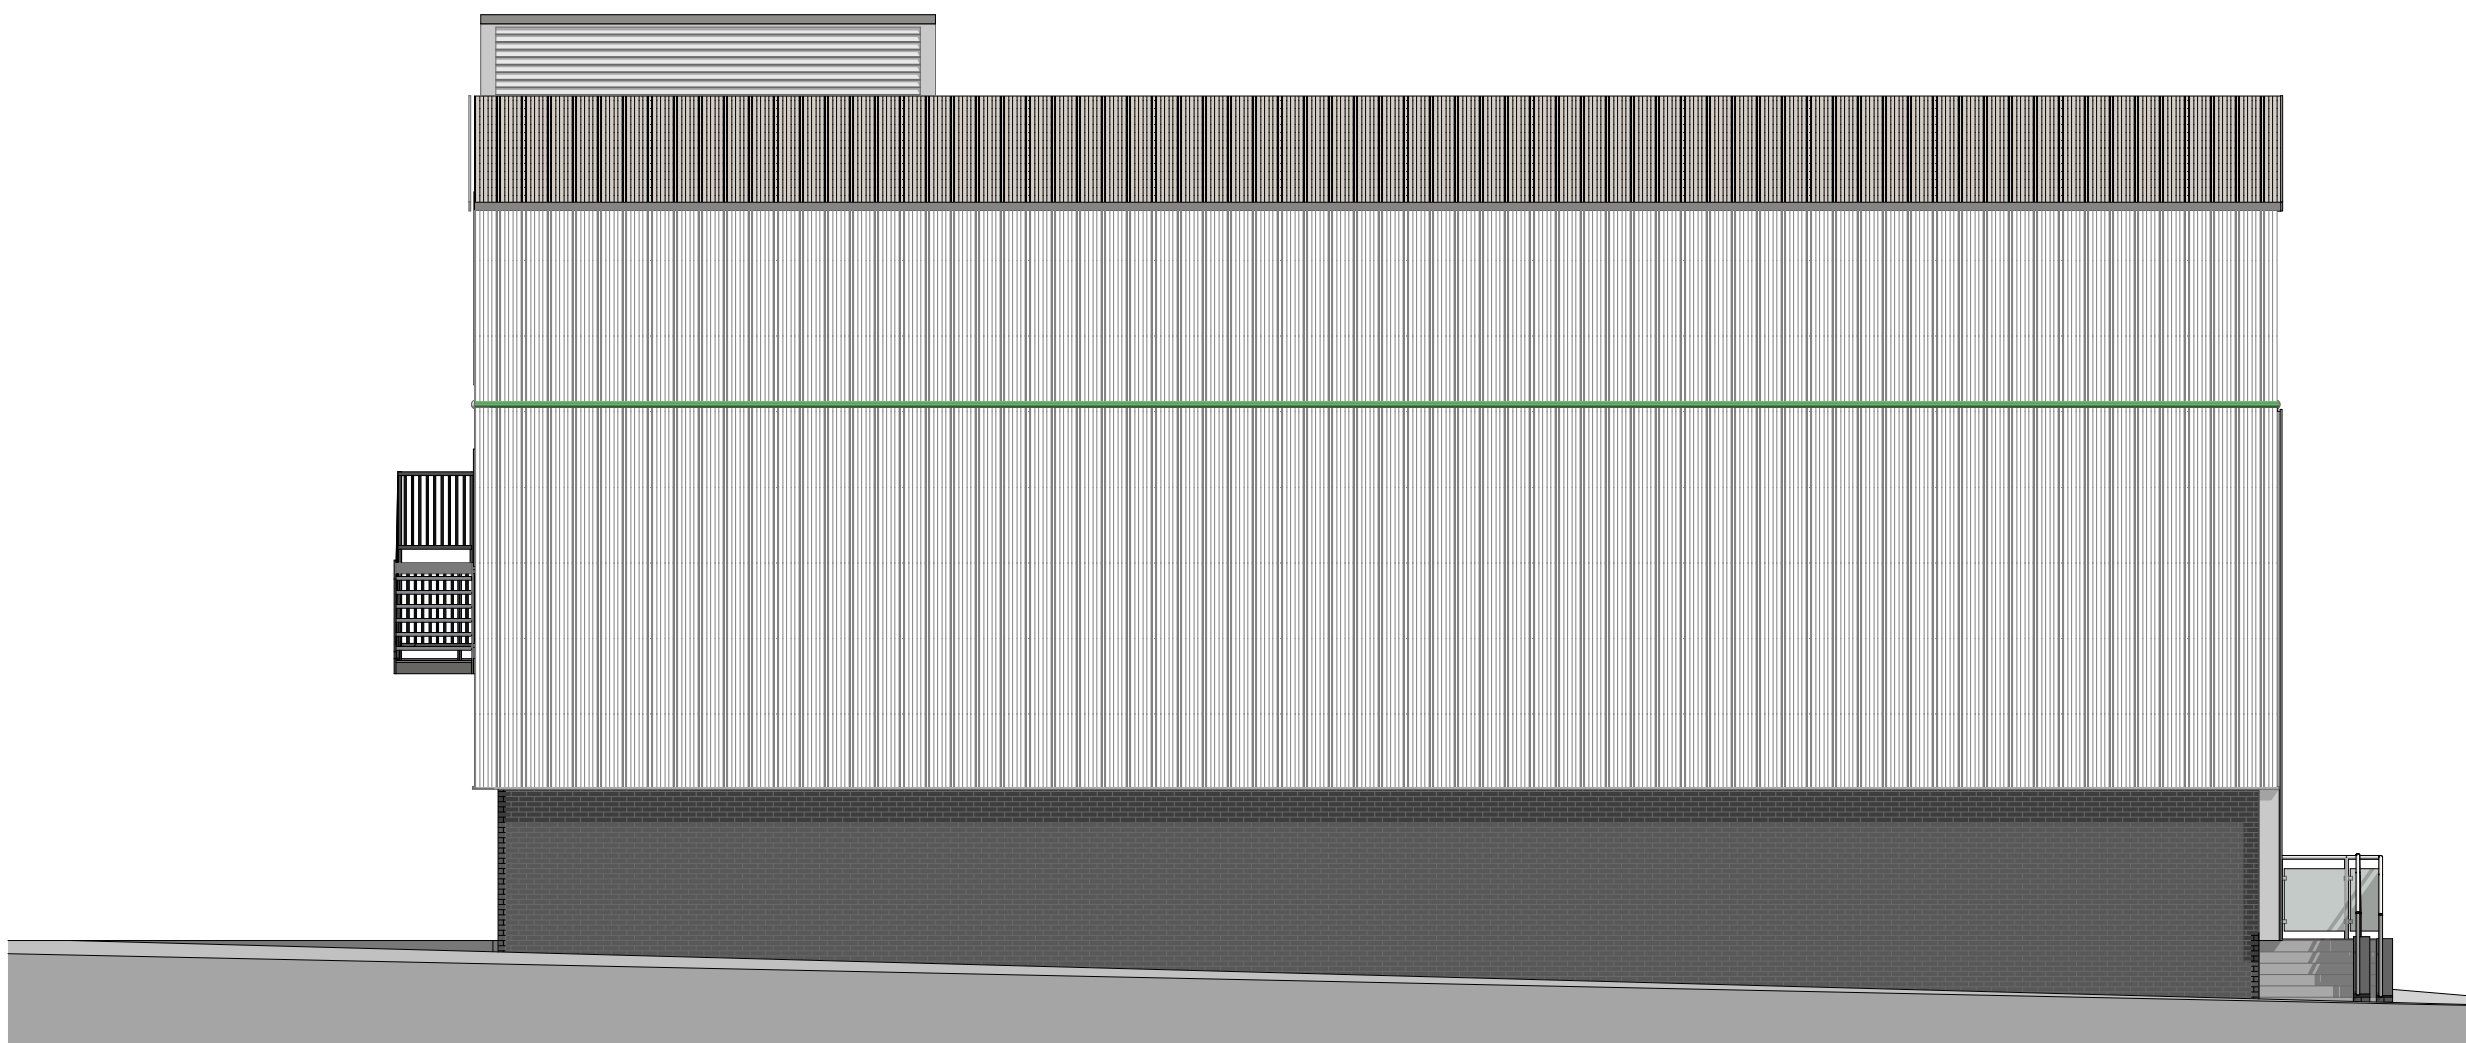

SOUTH EAST ELEVATION AS EXISTING

P02	UPDATED NOTATION	15.06.26
P01	PLANNING ISSUE	27.05.26
F01	PRELIMINARY ISSUE FOR COMMENT	24.05.26
revision	note	date



client name

Codis, Haverhill

project name

K12 Refurbishment

drawing title

EXISTING ELEVATIONS

drawing status

PLANNING

scale drawn by chkd by status code

1:100 @ A1 MP S0

project-originator-zone-level-type-role-number revision

2899-DTA-ZZ-ZZ-DR-A-1601 P02

This document and its design content is copyright ©. It shall be read in conjunction with all other associated project information including models, specifications, schedules and related consultants documents. Scale as noted on drawings. All dimensions to be checked on site. Immediately report any discrepancies, errors or omissions on this document to DT Architects. If in doubt ASK.

