


existing side boundary

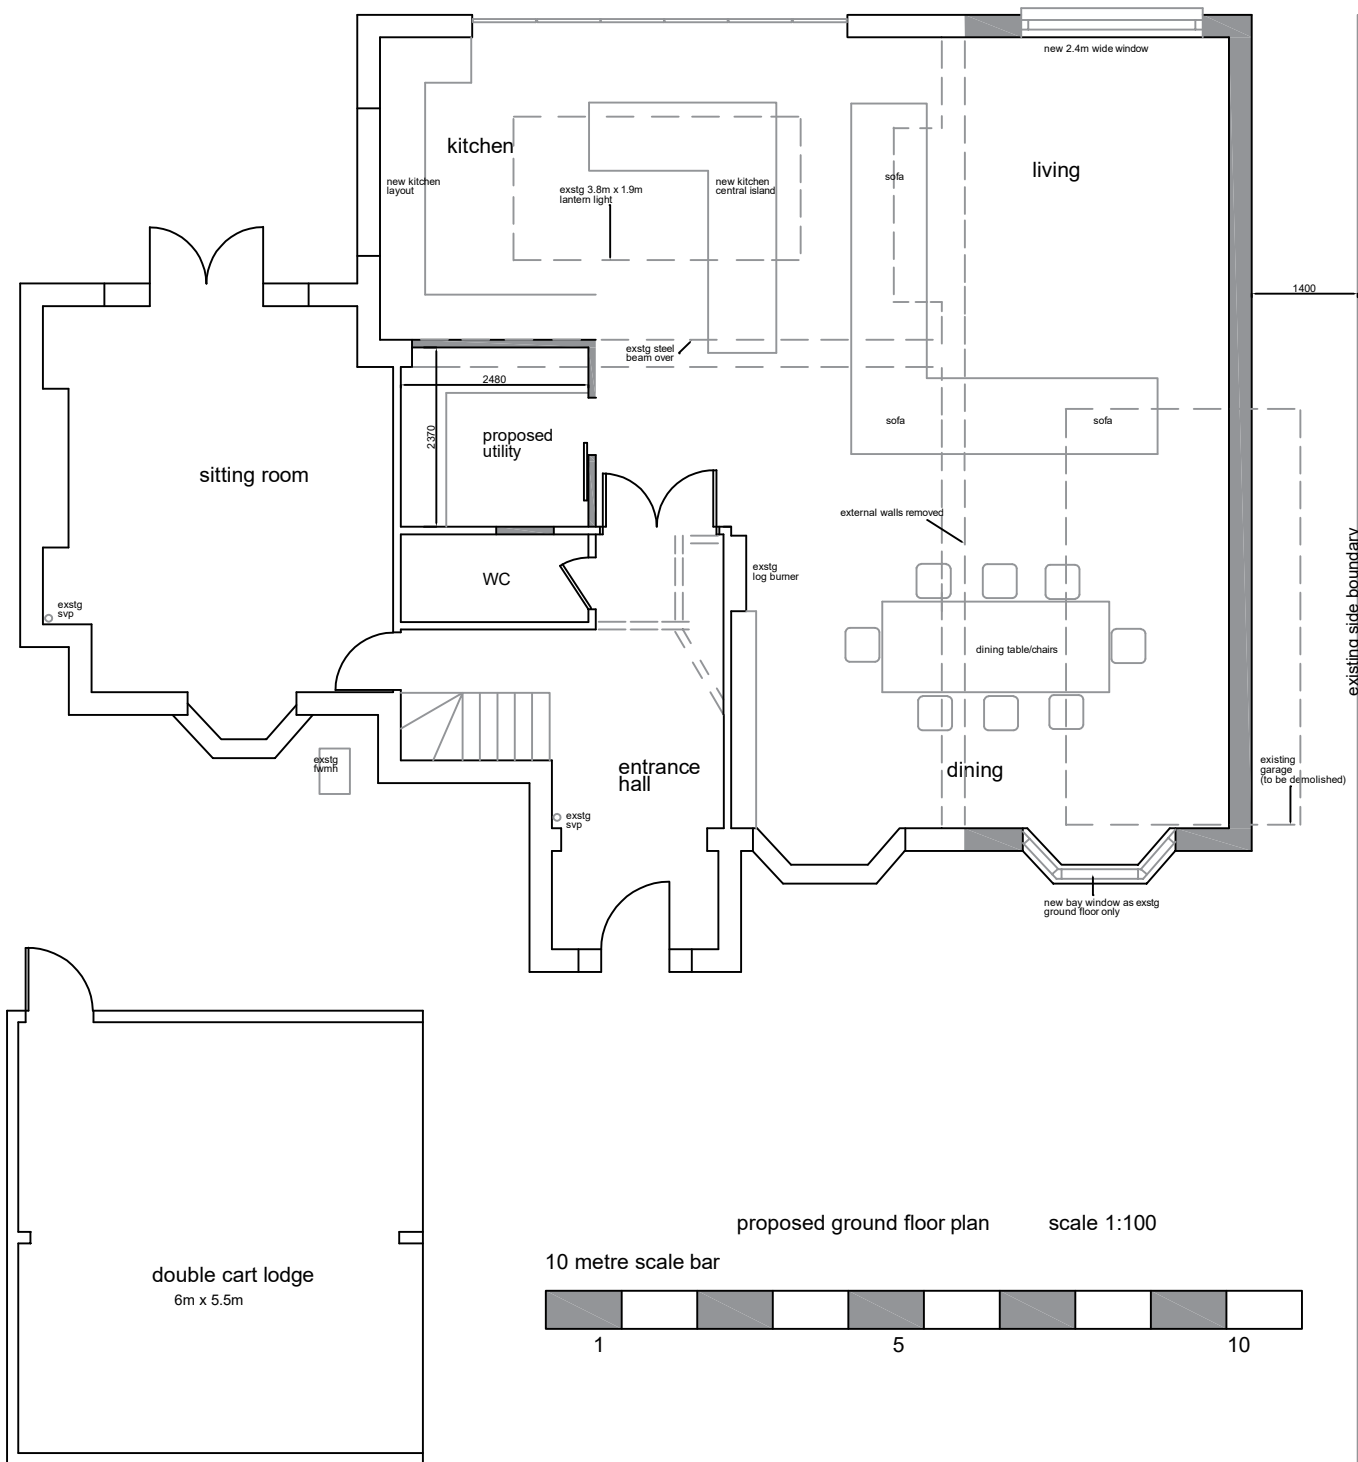

existing side boundary

proposed ground floor plan scale 1:100

10 metre scale bar

