

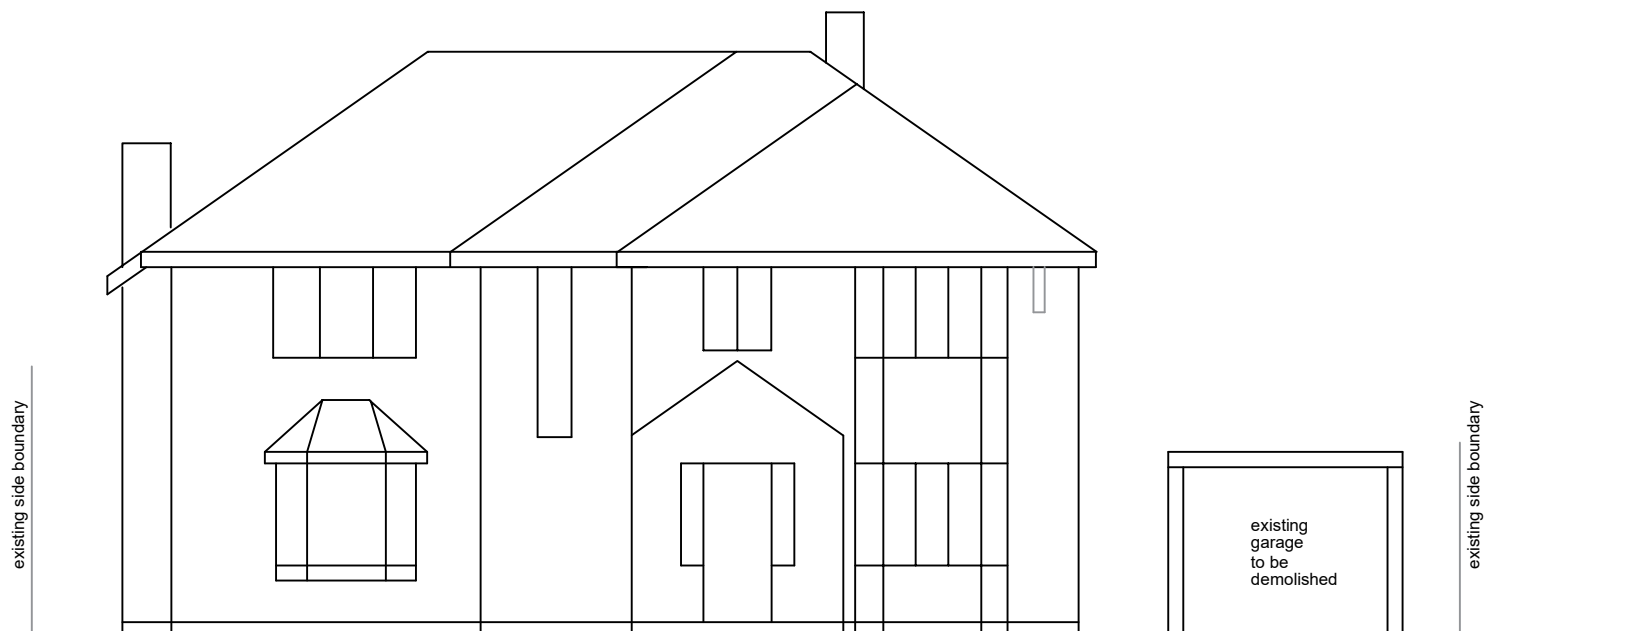


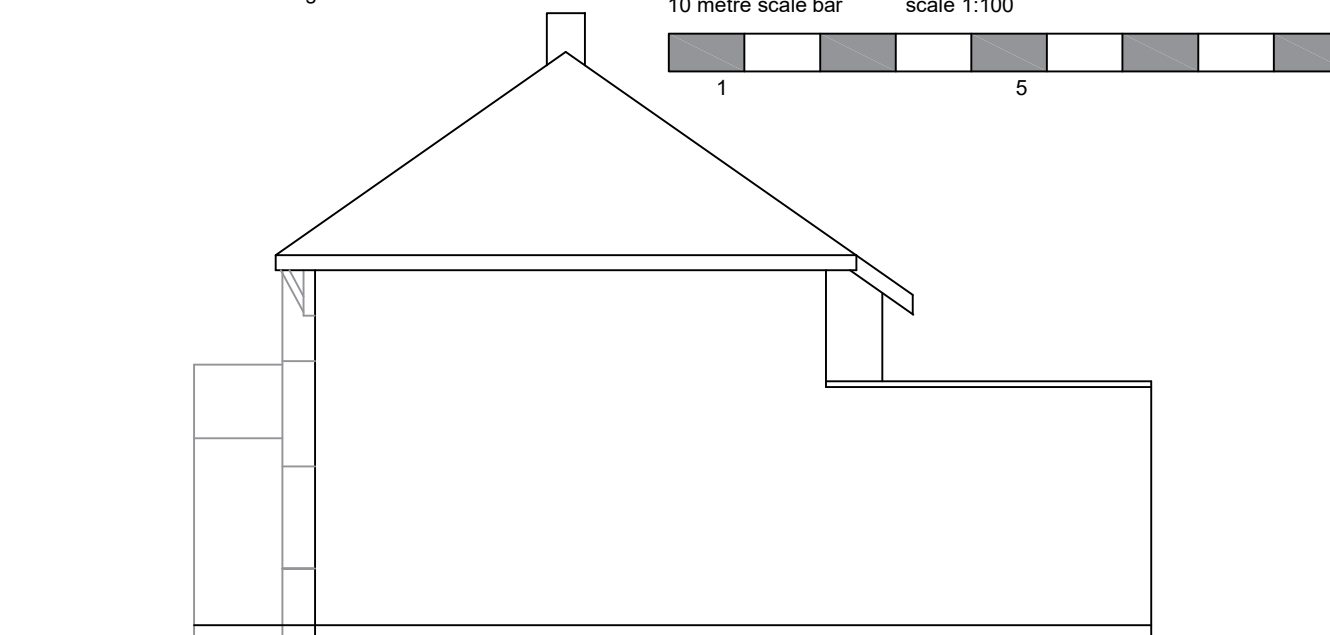

existing front elevation

10 metre scale bar

scale 1:100

 

existing side elevation