



PAPA JOHNS HAVERHILL FLOOR PLAN 1:75@A3

 

CUSTOMER AREA	204 sq.ft.
BACK OF HOUSE	983 sq.ft.
TOTAL	1187 sq.ft.

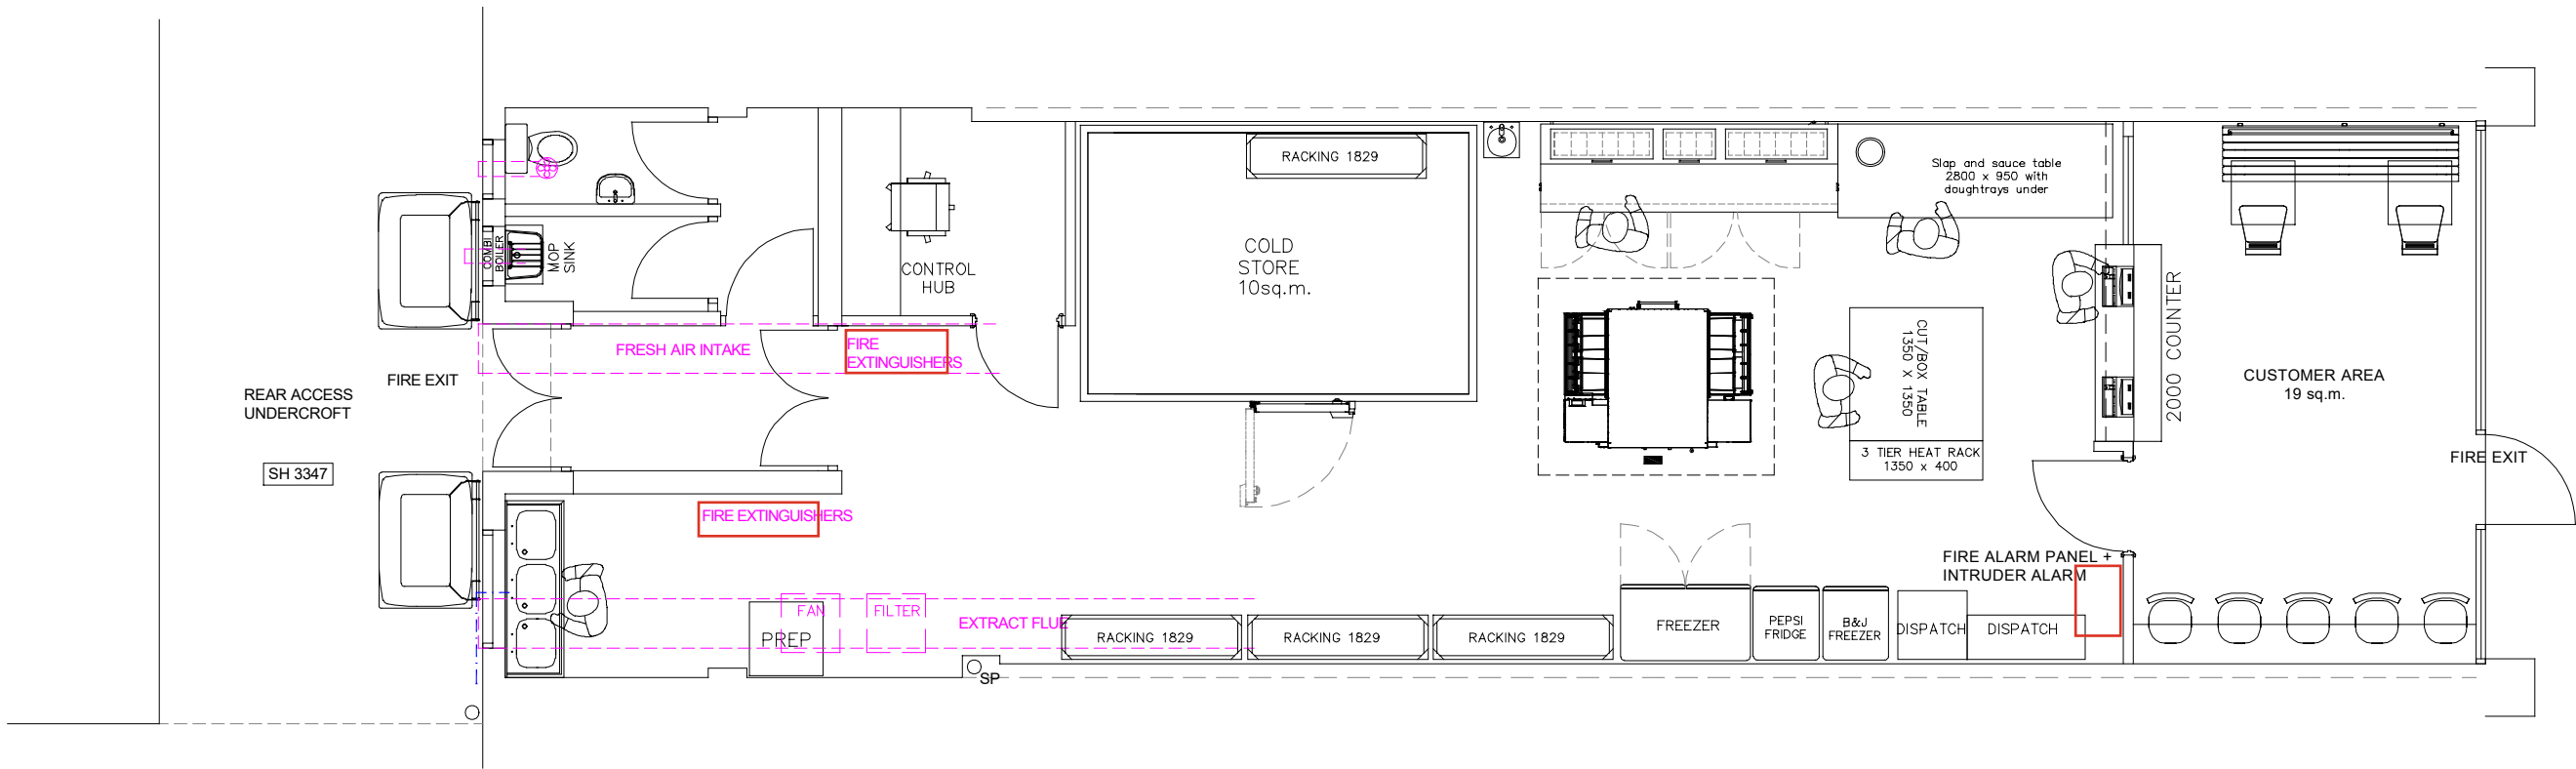

PAPA JOHNS GROUND
FLOOR 110.3sq.m / 1187sq.ft.

CH - SUSPENDED CEILING HEIGHT
SH - STRUCTURAL / SOFFIT HEIGHT
BH - BEAM HEIGHT

C	DRAWING REVISED	04.8.21	MAS
B	DRAWING REVISED	20.7.21	MAS
A	DRAWING REVISED	27.4.21	MAS

REV	AMENDMENT	DATE	CHKD

MA DESIGN

MARTIN ANTHONY DESIGN LIMITED

CLIENT
-

PROJECT
38 HIGH STREET
HAVERHILL
SUFFOLK
CB9 8AR

DRAWING TITLE

SCALE 1:75@A3	DRAWN BY MAS	CHECKED -	DATE DEC'20
------------------	-----------------	--------------	----------------

TO BE PRINTED ON A3 AT 100% OR NO SCALING

DRAWING NUMBER	REVISION
	C