


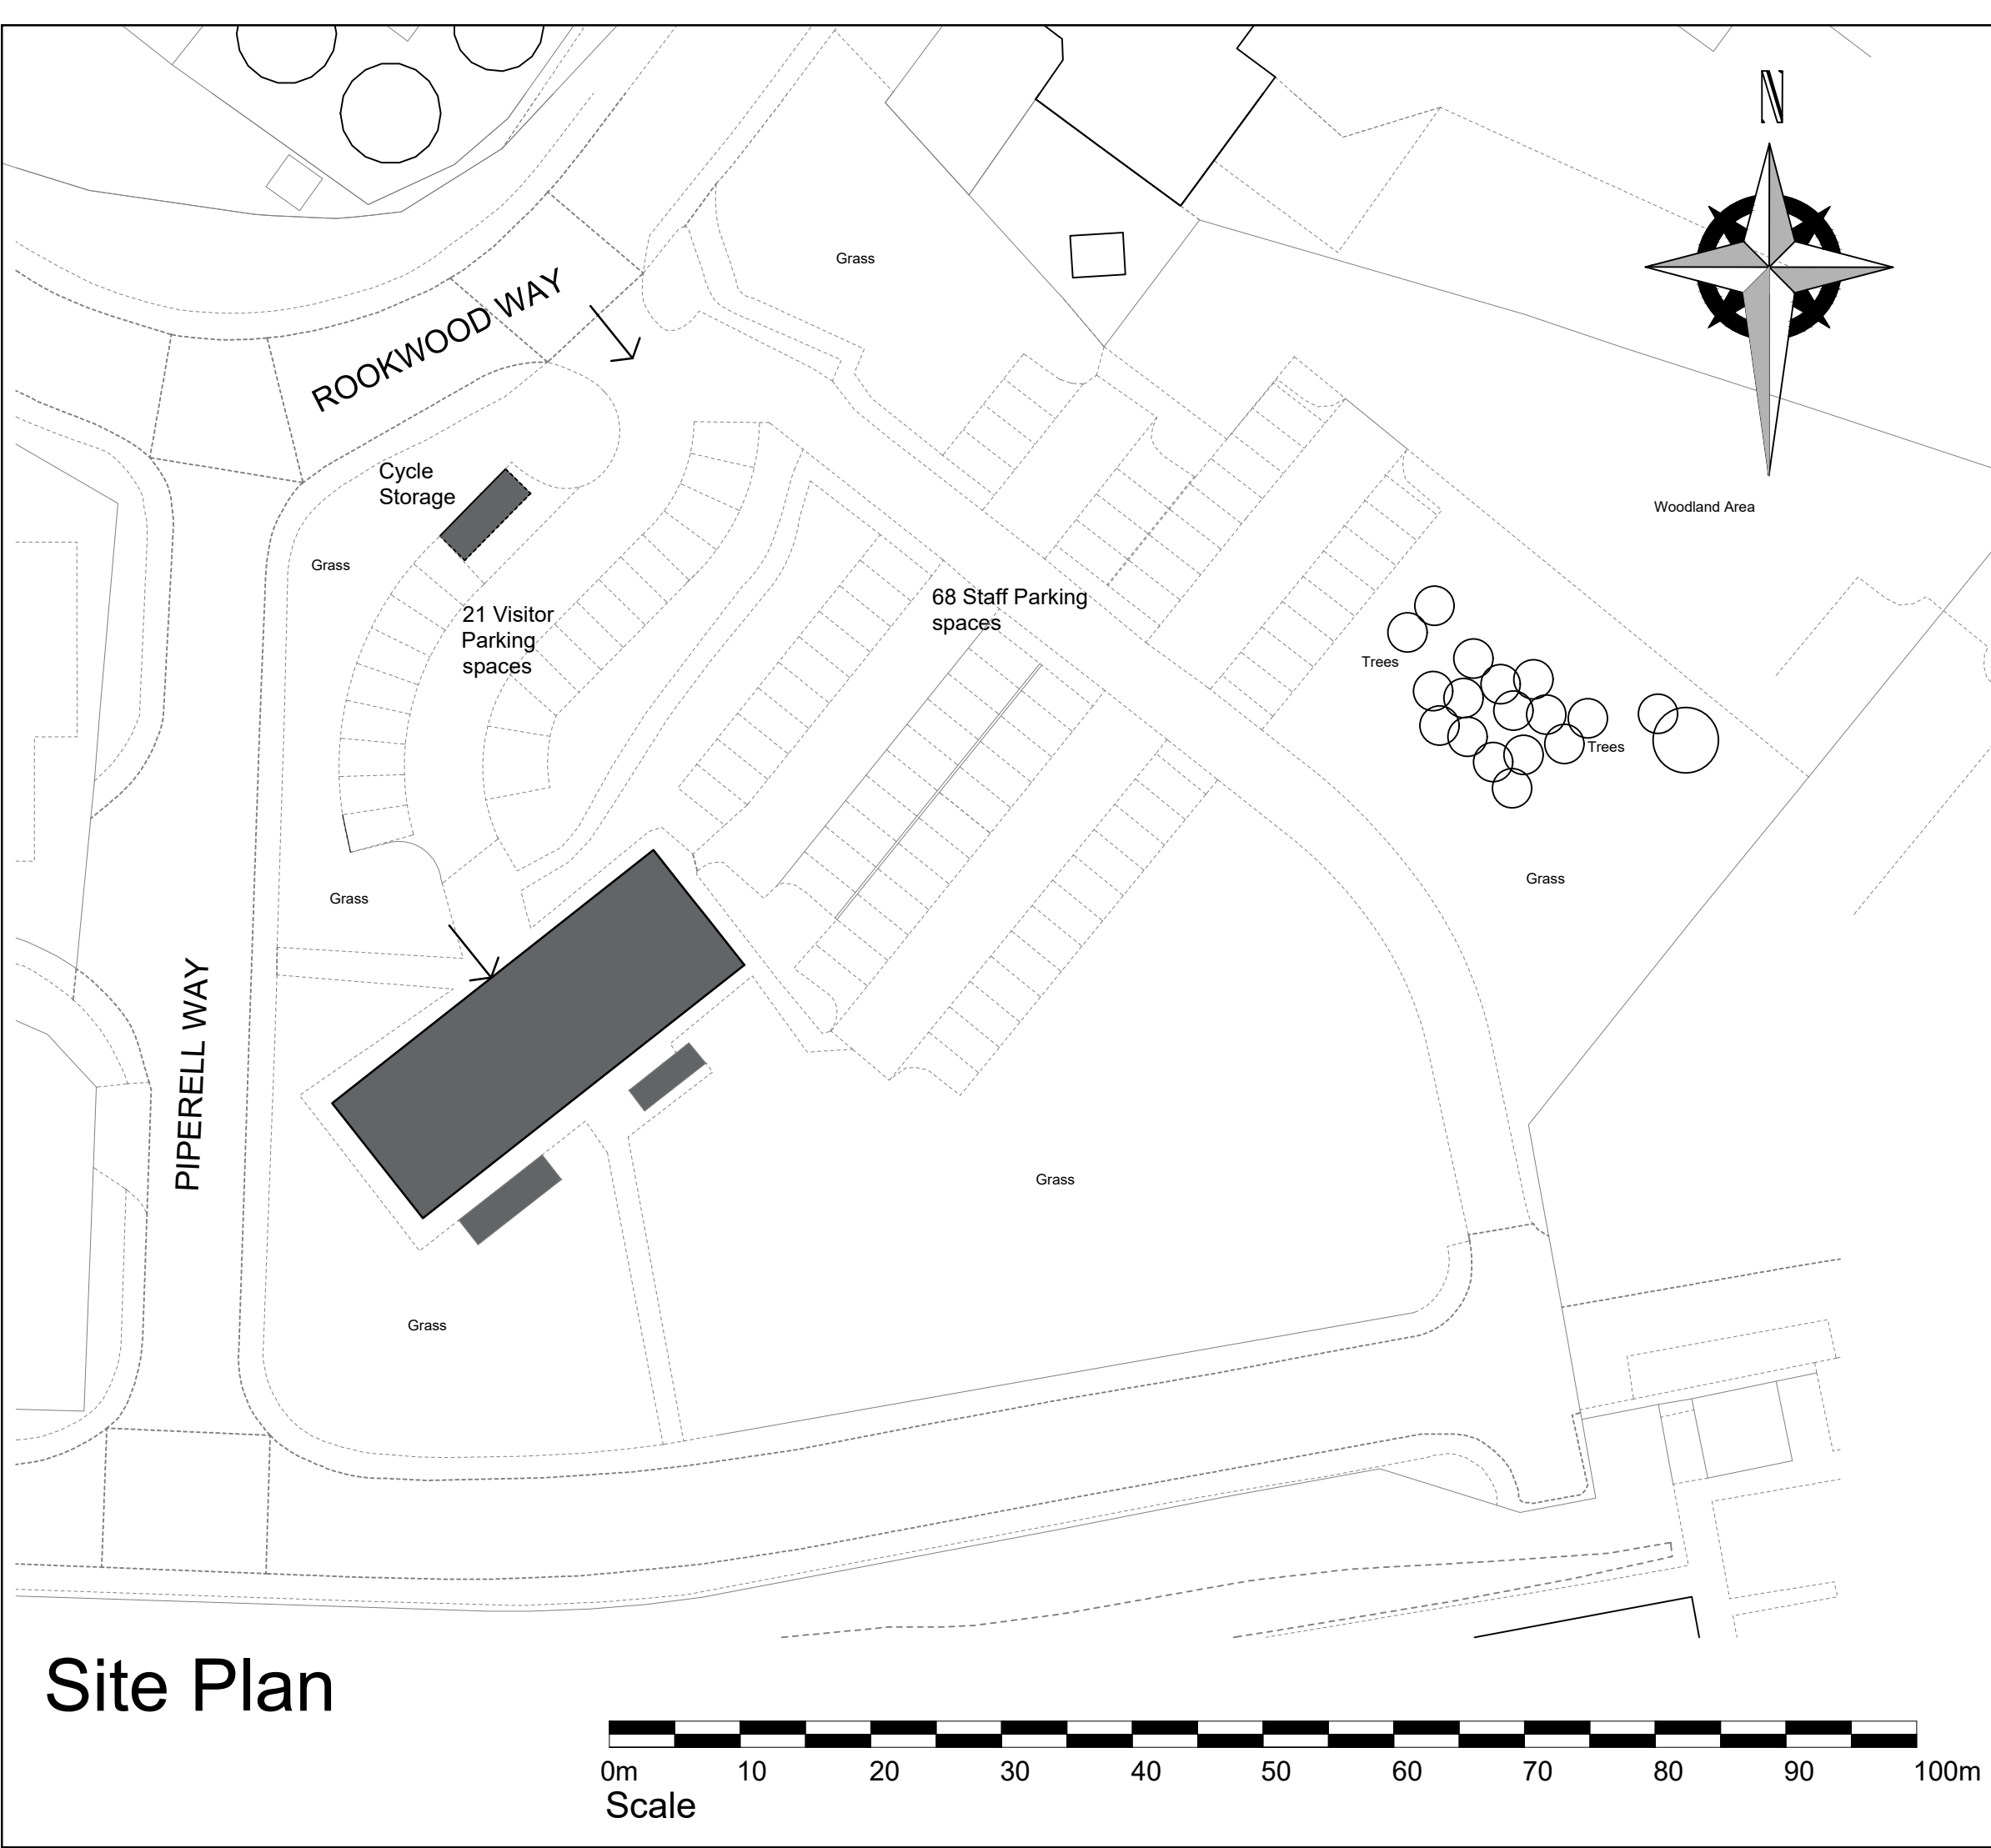

Site Plan

Note: The entire contents of this drawing are protected under the Copyright (Designs and Patents) Act 1990 and no portion shall be copied, duplicated or otherwise reproduced for any other purpose than intended and/or transmitted by any means whatsoever, without the prior written consent of Greystones Design & Architecture Ltd. Only use figured dimensions. All dimensions are to be checked on site prior to commencement of works. Any discrepancies must be brought to the attention of the Architect prior to commencement of works on site.

Rev	Note	Date



greystones
design & architecture
RIBA 

'The Old Dairy', Holmes Lane,
Dunholme, Lincoln, LN2 3QT

Tel: 01673 862424
Mob: 07598 551796
Email: craig@greystonesdesign.uk
www.greystonesdesign.uk

Project		Proposed Conversion of Offices into School Accommodation for Kisimul School Office Building G1, 12, Rookwood Way, Haverhill, CB98PB	
Drawing		Existing Site Plan	
Scale	1:500 @ A3	Date	February 2026
Status	Planning	Drawn by	C. Duncan
Drawing no.		2513-06	