

REVISION


A. PLANS AMENDED
B. SITE ACCESS AMENDED

28.03.24
11.04.24




SITE PLAN

SCALE 1:500

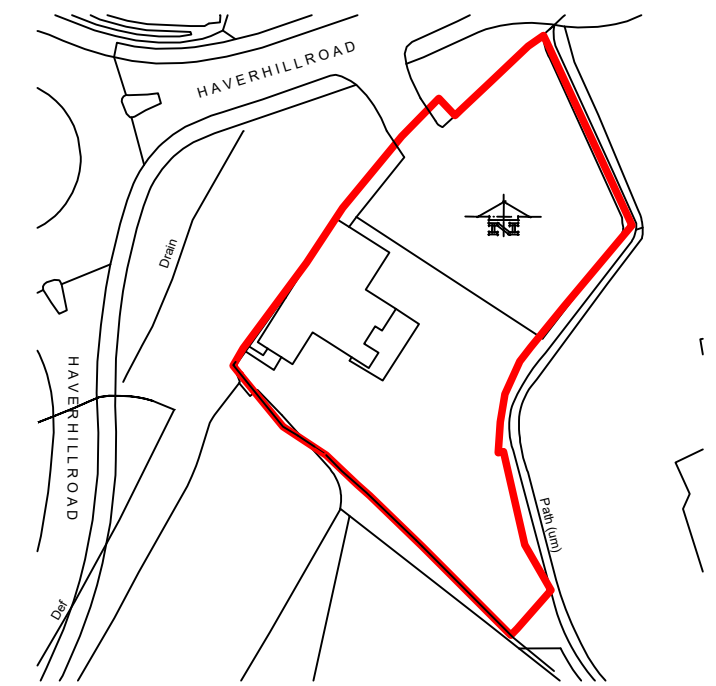

LOCATION PLAN

SCALE 1:1250

 

© THE CONTENTS OF THIS DRAWING REMAIN THE SOLE PROPERTY OF WELLFIELD ASSOCIATES AND MUST NOT BE COPIED OR REPRODUCED WITHOUT PRIOR PERMISSION.

FULL SURVEY NOT CARRIED OUT, DRAWING PRODUCED USING INFORMATION SUPPLIED BY THE CLIENT

Wellsfield Associates



project SCHEME 06
 The Fox P.H.
 Haverhill Road
 Little Wrattin
 Cambridgeshire
 CB9 7UD
 EXISTING SITE & LOCATION PLANS

date drawn
 APR 23 MCK

scale drg no.
 1:500 @ A3 3774-13b